


PROPOSED REAR ELEVATION. SCALE 1:100 @ A3

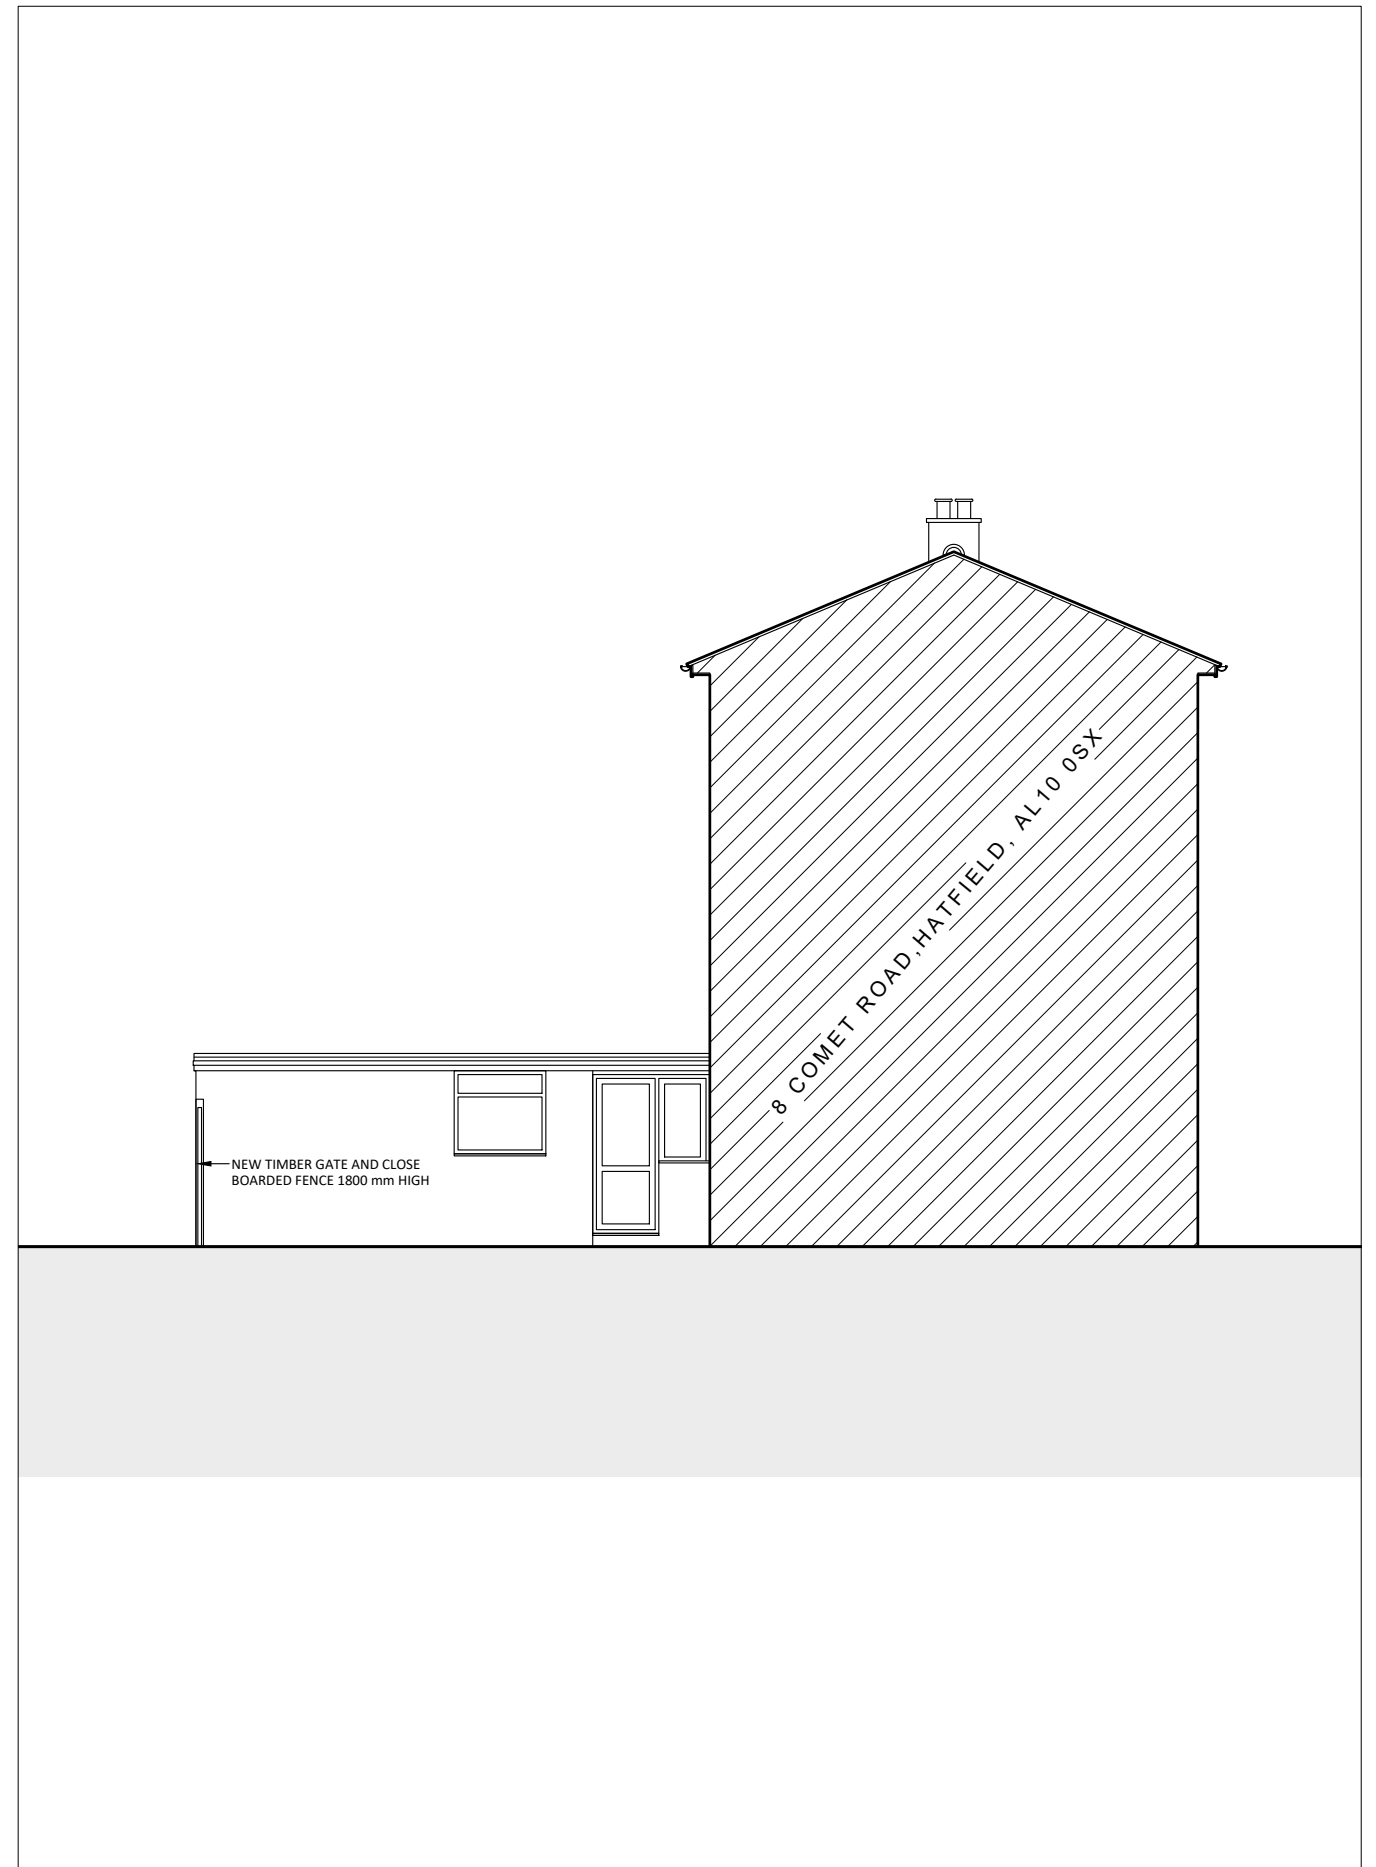


PROPOSED SIDE ELEVATION 1. SCALE 1:100 @ A3

NOTES

1. ALL DIMENSIONS TO BE CHECKED ON SITE.
2. THIS DRAWING HAS BEEN DRAWN TO SCALE, AS SHOWN, FOR THE PURPOSE OF OBTAINING LOCAL AUTHORITY APPROVAL.

BAR SCALE:

 

REVISIONS:

Drawing Title: PROPOSED
 Property Address: 6 COMET ROAD, HATFIELD, AL19 0SX.
 Date: AUGUST 2023
 Scale @ A3: 1:100
 Drawing Number: SC 23116 / PP 03