


**SITE PLAN**  
1.500

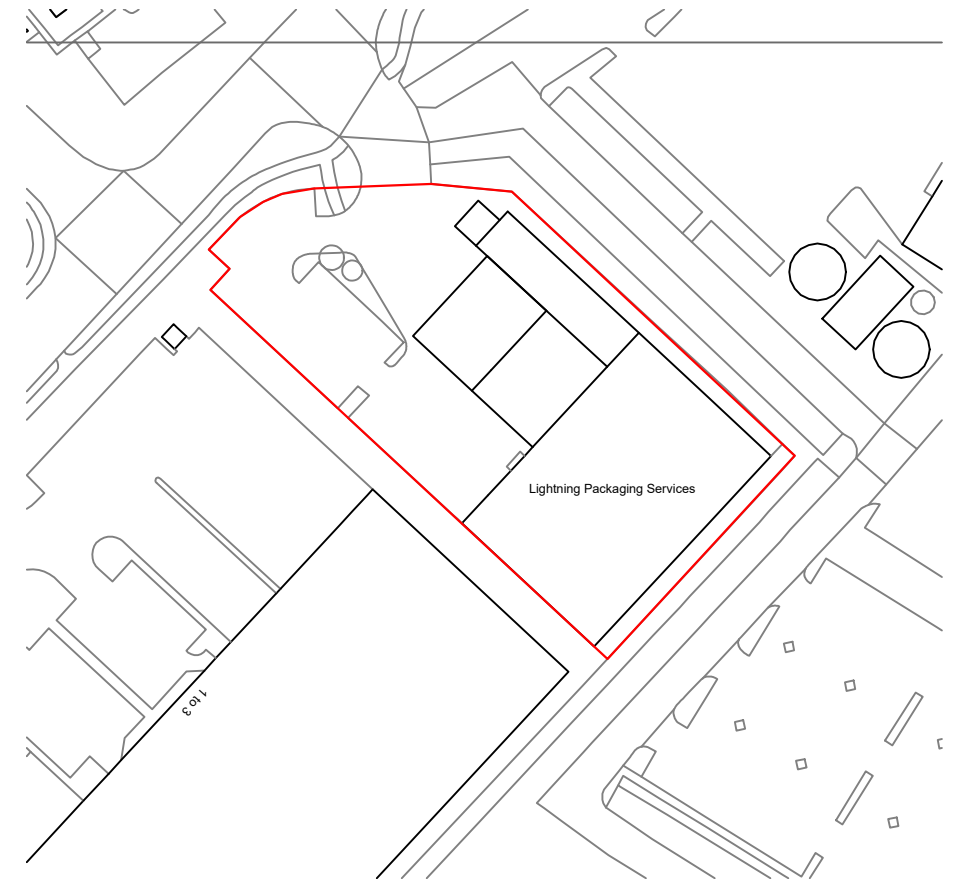

**SITE LOCATION PLAN**  
1.1250

Lightning Packaging Services

Lightning Packaging Services

SCALE 1:100  
SCALE 1:1



These plans have been drawn for the purpose of planning permission and lawful consents.

All drawings to be signed off by building control before the commencement of any works.

Any measurements required for construction must not be scaled from this drawing but taken on site.

All structural elements to be signed off by structural engineer and agreed with Building Control prior to the commencement of works.

<b>PLANNING</b>		
Project Land between 46-48 Service Rd		
Drawing Site Plan		
Job Number A19-010	Drawing Number SEC001	Drawing Revision -
Date 18/10/20	Scale @ A1 1:100	Drawn RC