


SITE PLAN
1.500

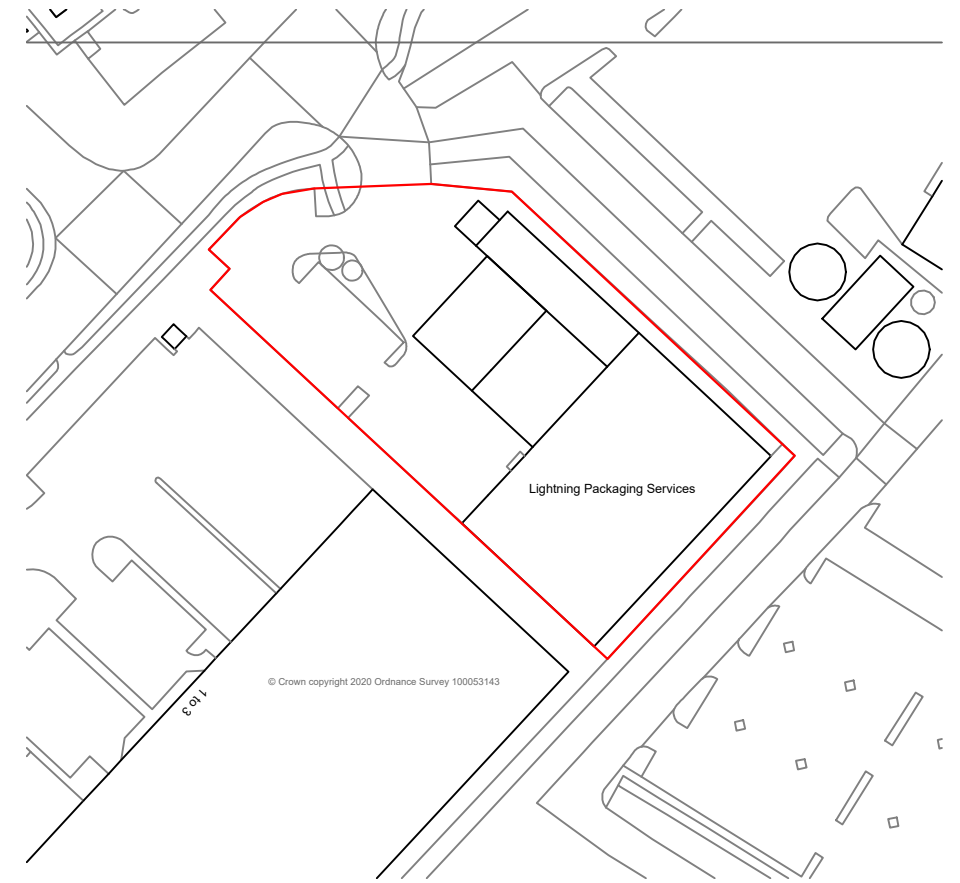

SITE LOCATION PLAN
1.1250


These plans have been drawn for the purpose of planning permission and lawful consents.

All drawings to be signed off by building control before the commencement of any works.

Any measurements required for construction must not be scaled from this drawing but taken on site.

All structural elements to be signed off by structural engineer and agreed with Building Control prior to the commencement of works.

PLANNING		
Project Land between 46-48 Service Rd		
Drawing Site Plan		
Job Number A19-010	Drawing Number SEC001	Drawing Revision -
Date 18/10/20	Scale @ A2 1:100	Drawn RC

 

SCALE 1:100
SCALE 1:1