




PROPOSED FRONT ELEVATION

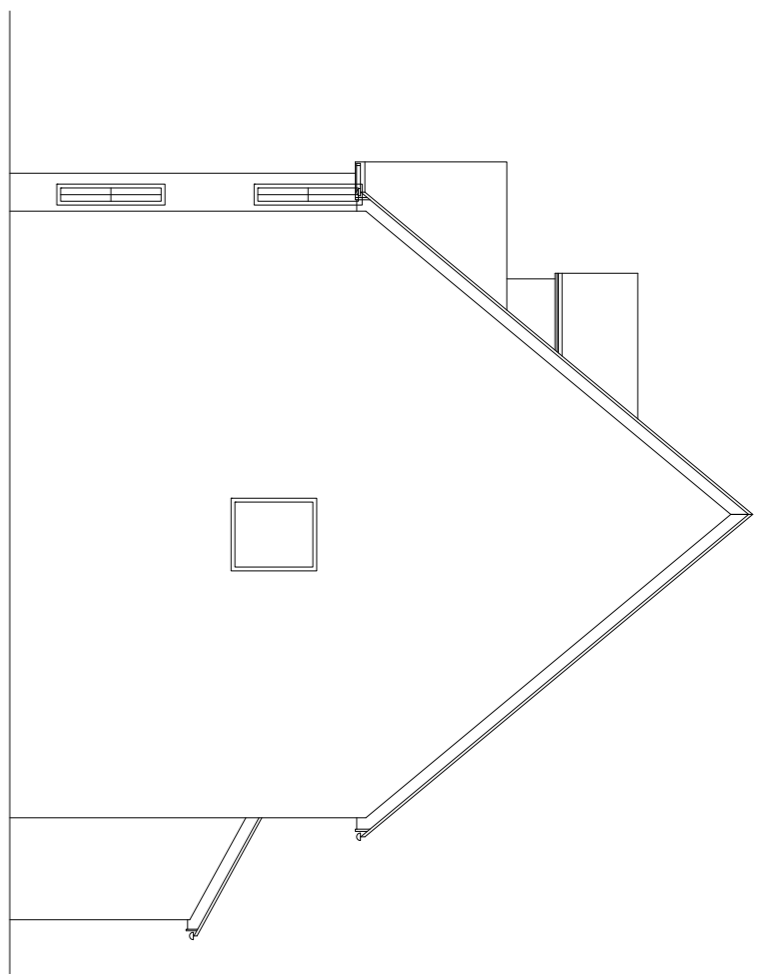


PROPOSED SIDE ELEVATION (SOUTH)

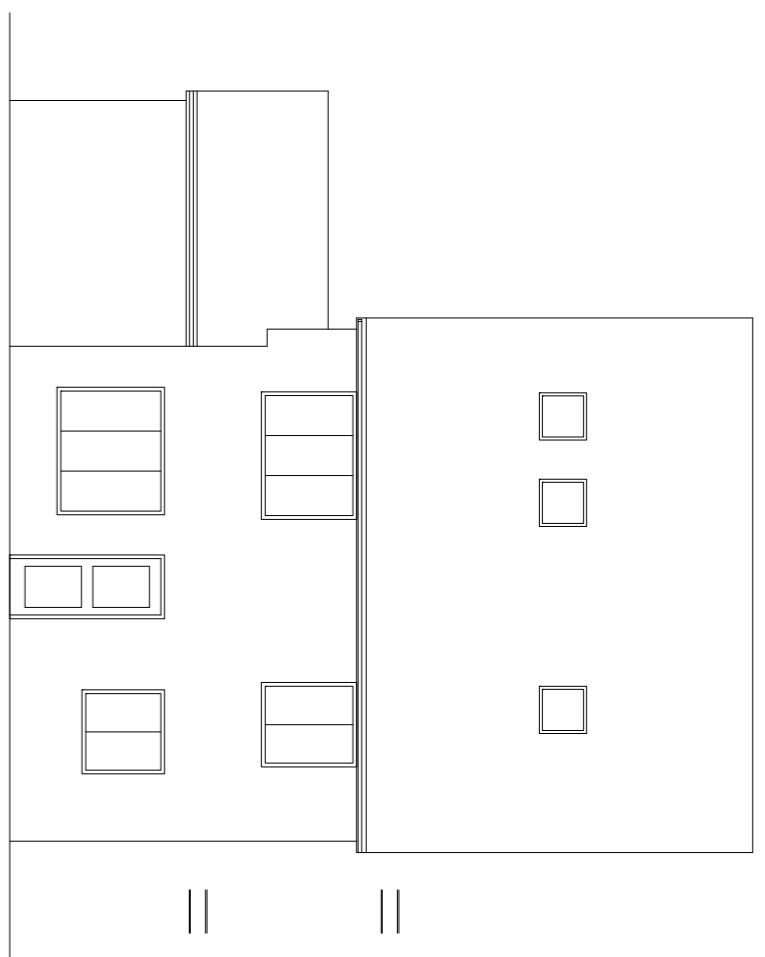


PROPOSED REAR ELEVATION

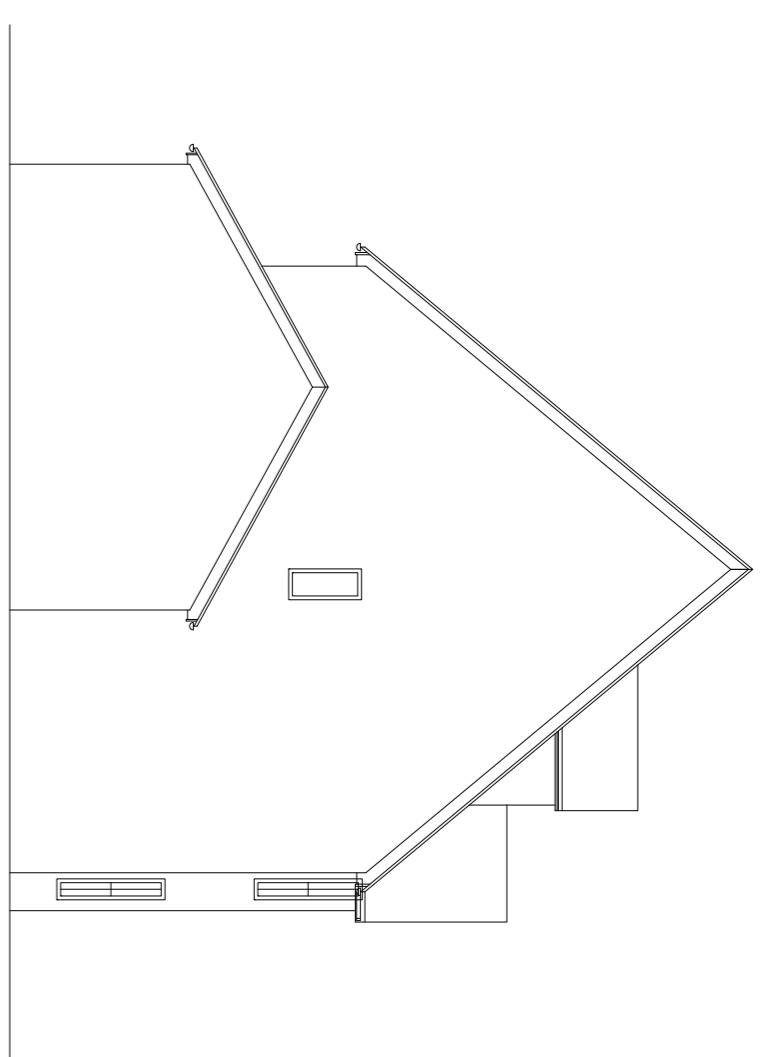


PROPOSED SIDE ELEVATION (NORTH)

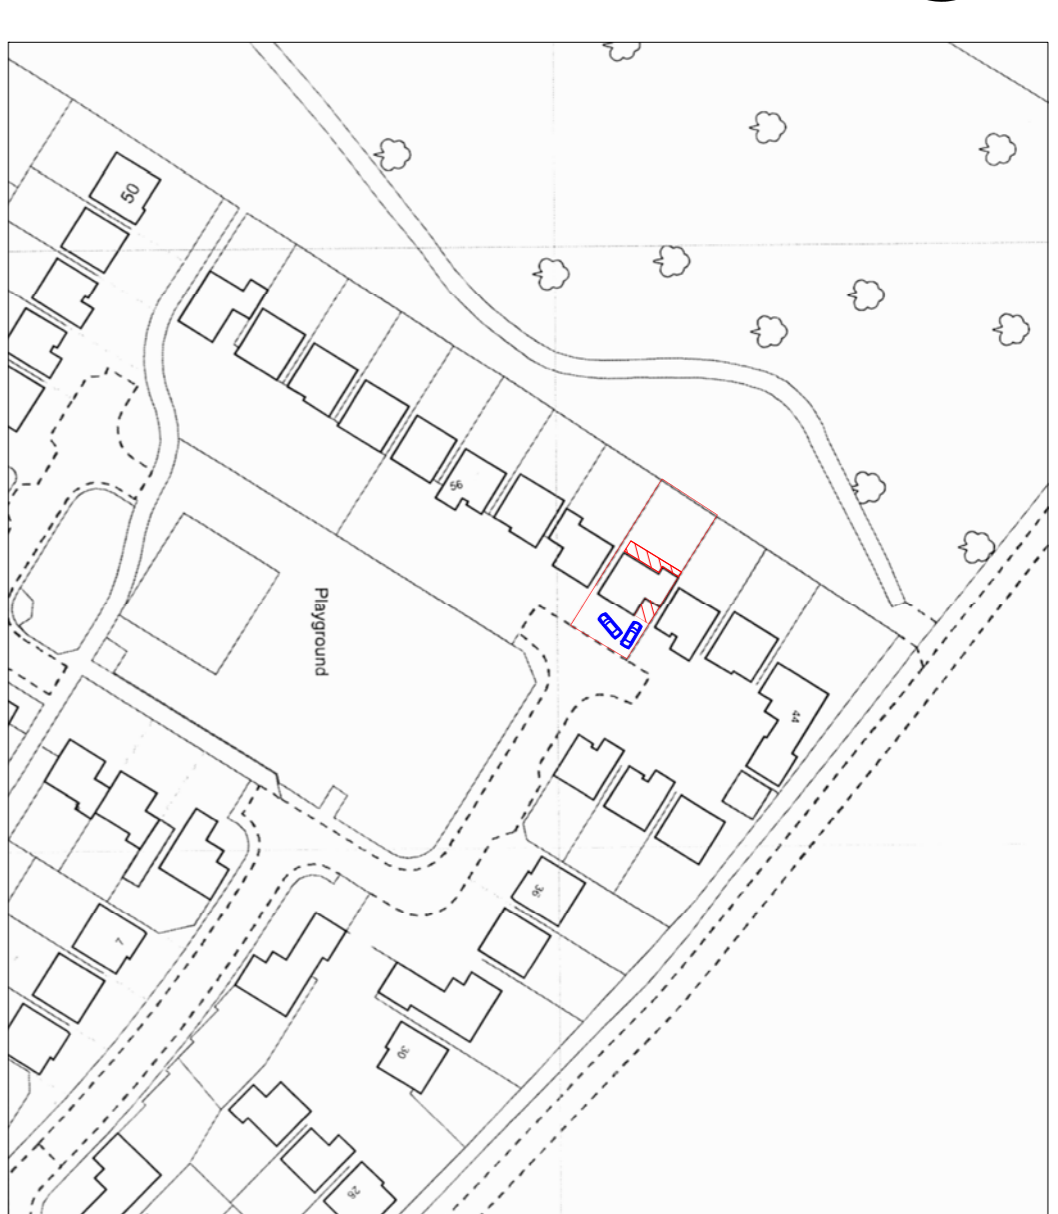


SITE LOCATION PLAN
SCALE 1 : 1250 @ A1

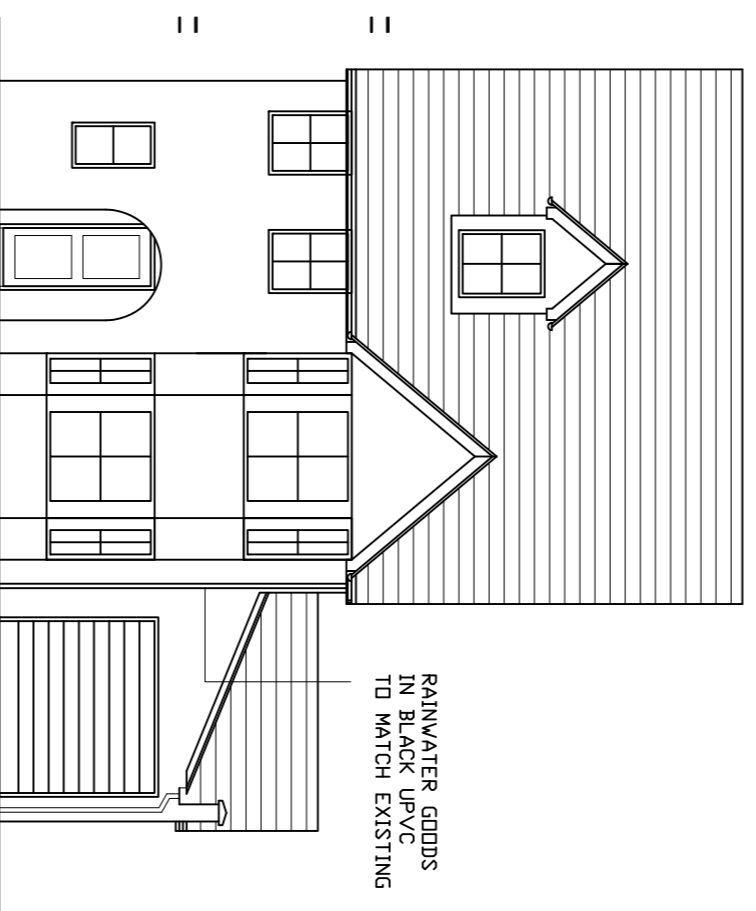


PROPOSED FRONT ELEVATION

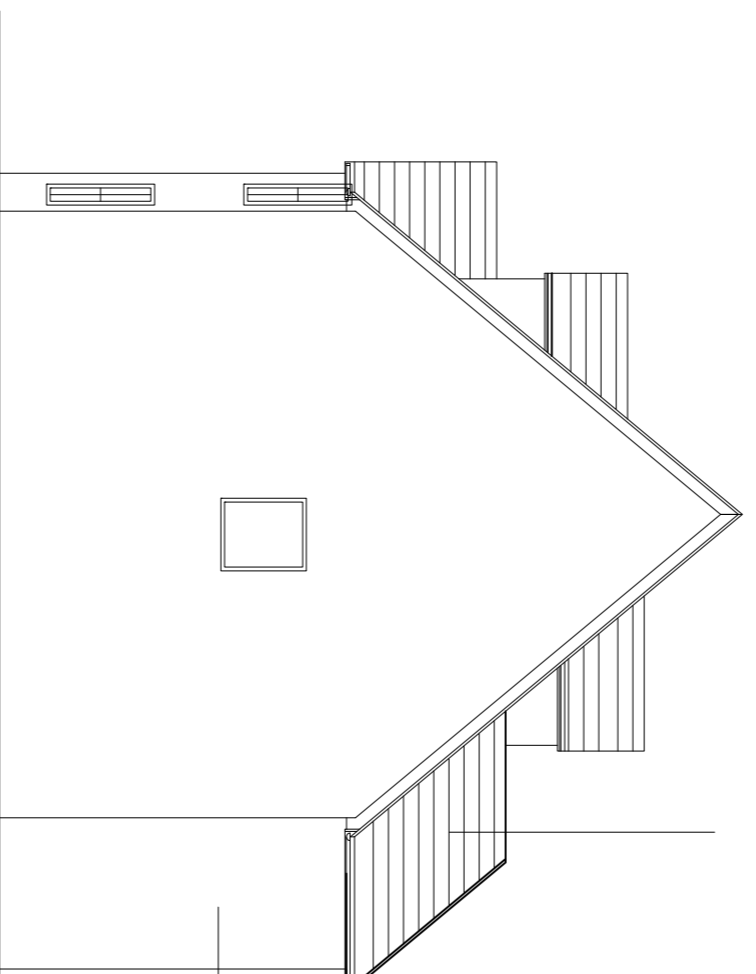


PROPOSED SIDE ELEVATION (SOUTH)

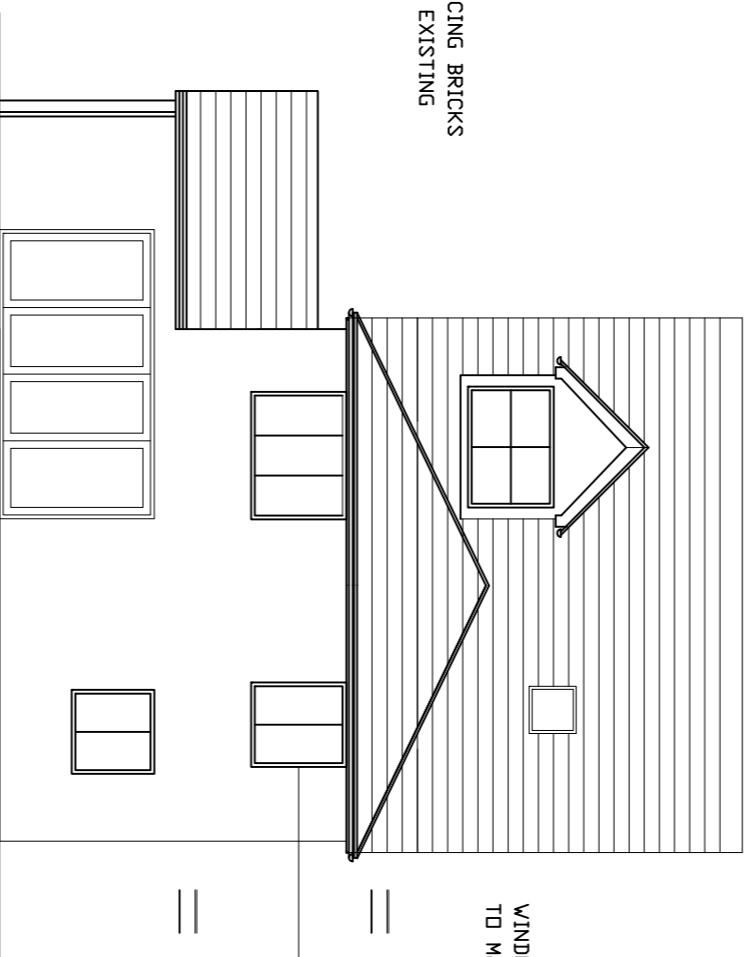


PROPOSED REAR ELEVATION

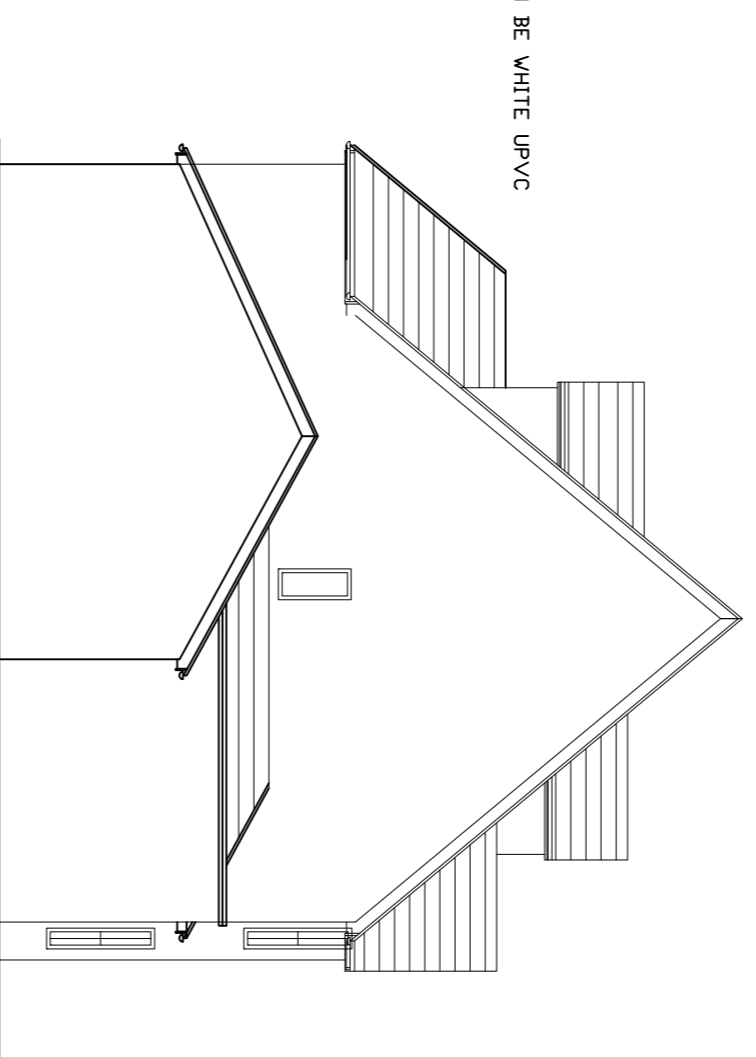


PROPOSED SIDE ELEVATION (NORTH)

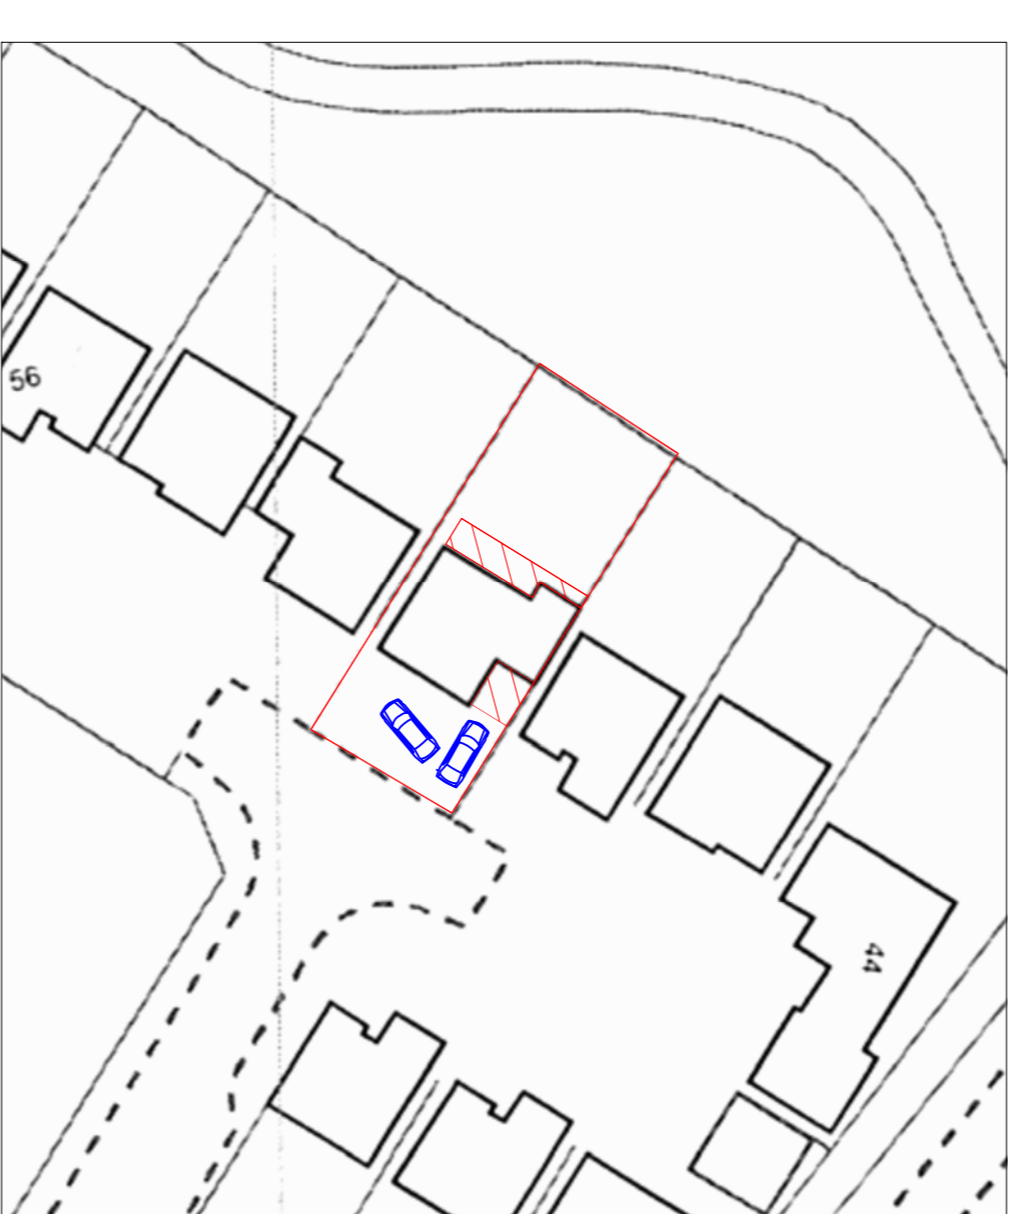


BLOCK PLAN
SCALE 1 : 500 @ A1

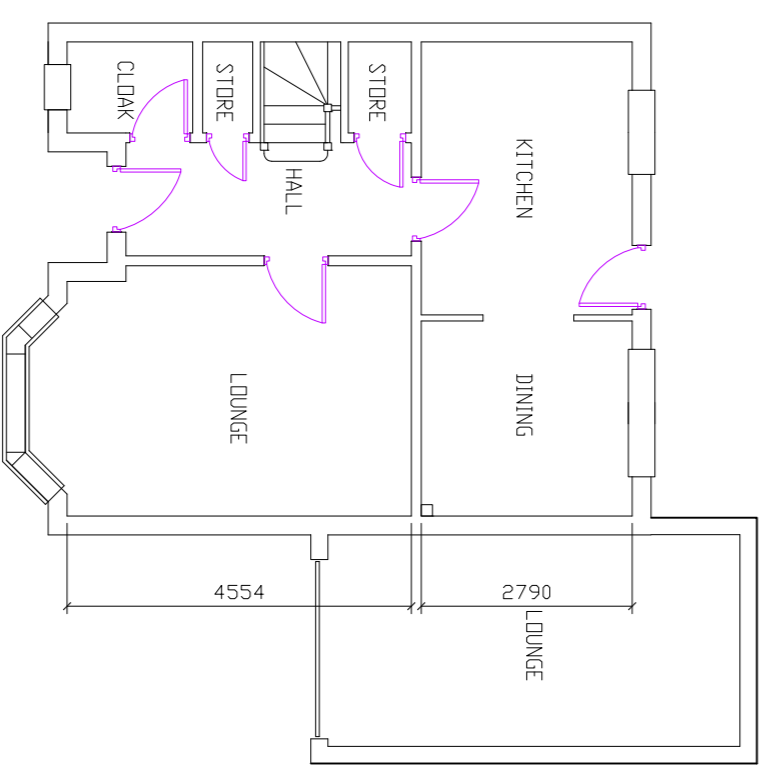


EXISTING GROUND FLOOR PLAN

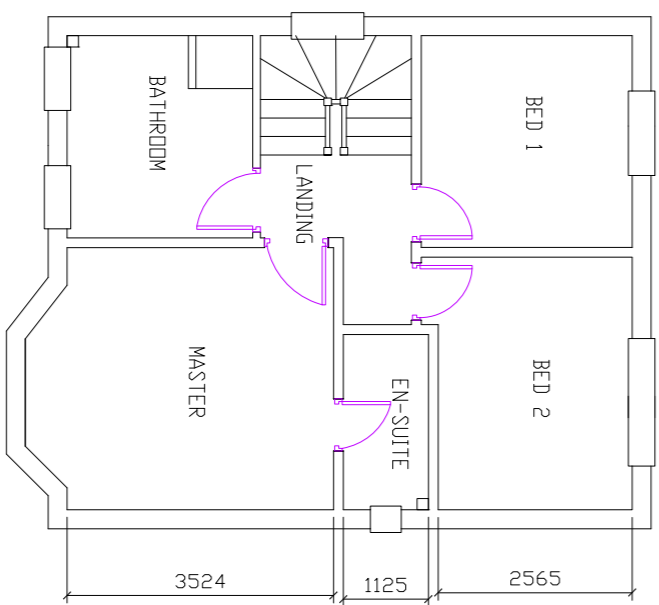


EXISTING FIRST FLOOR PLAN

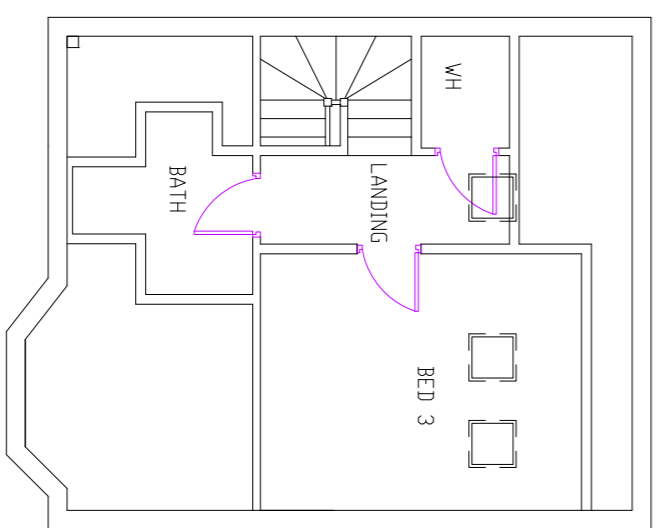


EXISTING SECOND FLOOR PLAN

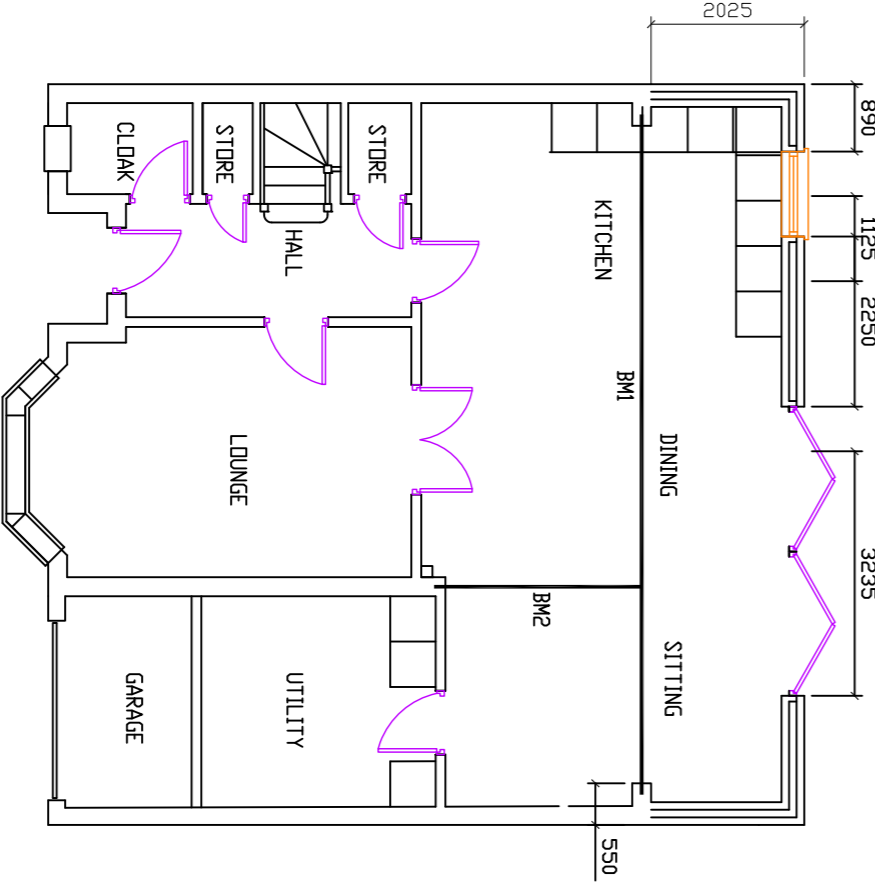


PROPOSED GROUND FLOOR PLAN

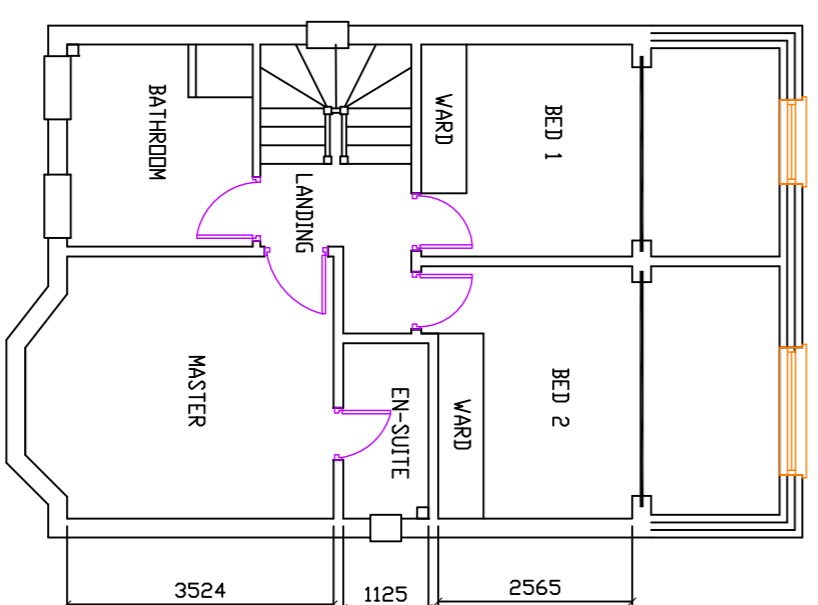


PROPOSED FIRST FLOOR PLAN

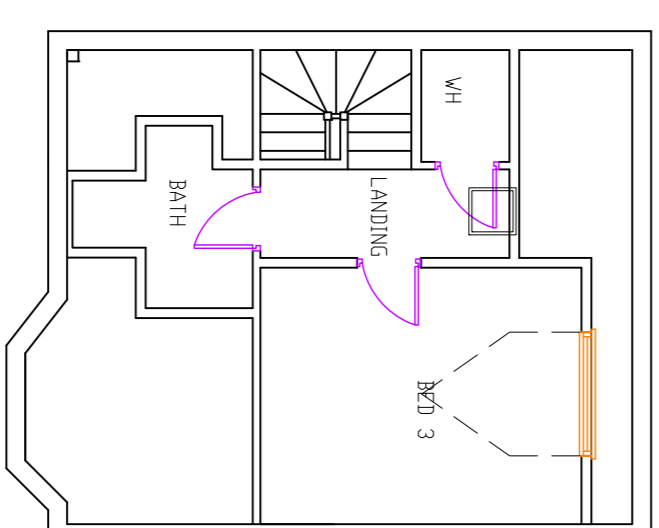


PROPOSED SECOND FLOOR PLAN

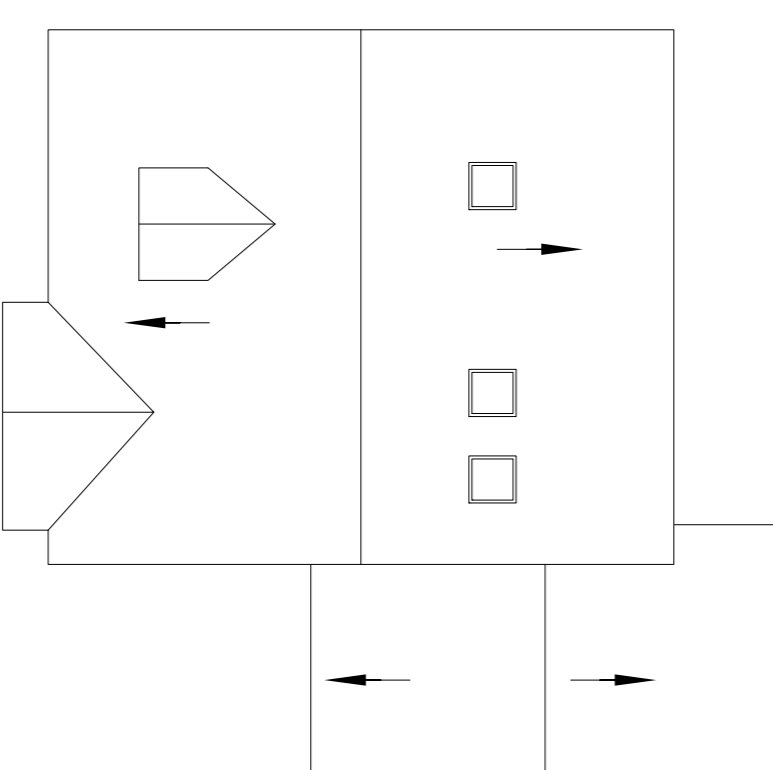

EXISTING ROOF PLAN

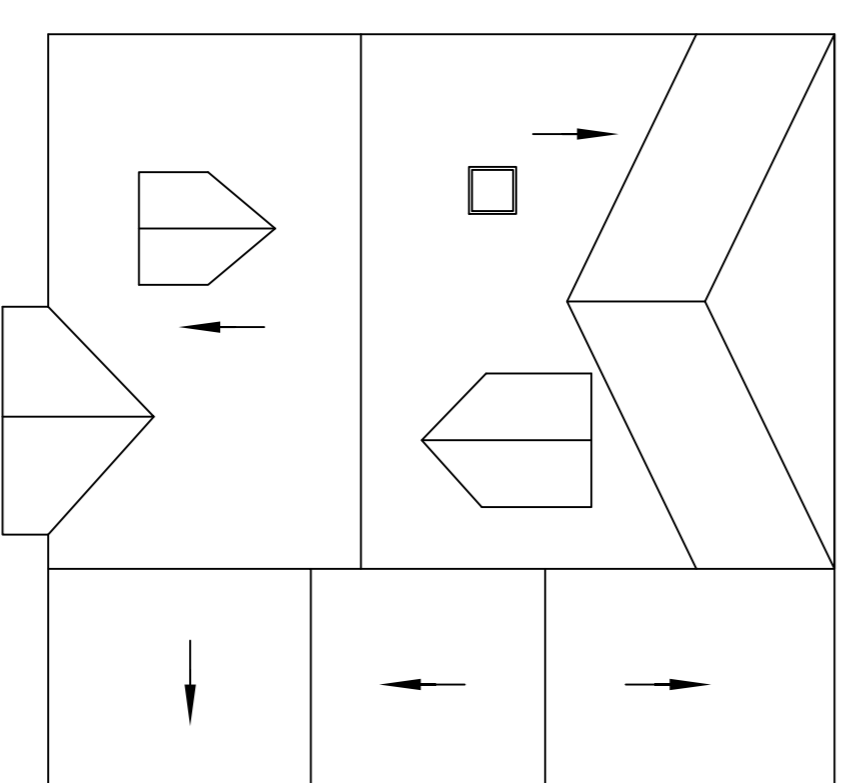

PROPOSED ROOF PLAN

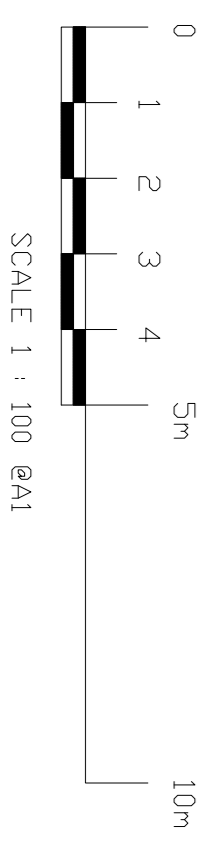

SCALE 1 : 100 @ A1

Proposed Location
Mr & Mrs R Pearson
50, Bluebell Way
Hartfield
Hertfordshire AL10 9FJ

Drawing Title
First Floor Rear Extension

Client
Mark Gange

Scale @ A1
1:100

Checked
Date
April 2014

Rev	Date	Description	By	CHK
C	14/04/14	First Floor Rear Extension	DMG	DMG
B	14/04/14	Revised Drawing DMG	DMG	DMG
A	14/04/14	Revised Drawing DMG	DMG	DMG
Rev	0000	Revised Drawing DMG	DMG	DMG

DMG architectural building design

Project No: 145504

Rev: C