


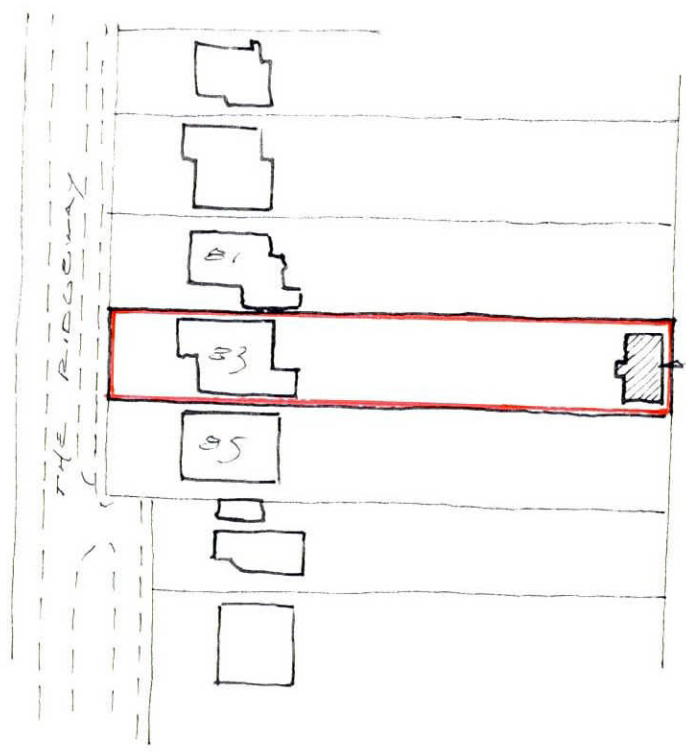

0 10 20 30 40 50 60 m
SCALE 1:1250 @ A4


LOCATION PLAN
SCALE 1:1250



PROPOSED
OUTBUILDING

2011/2375

04 NOV 2011

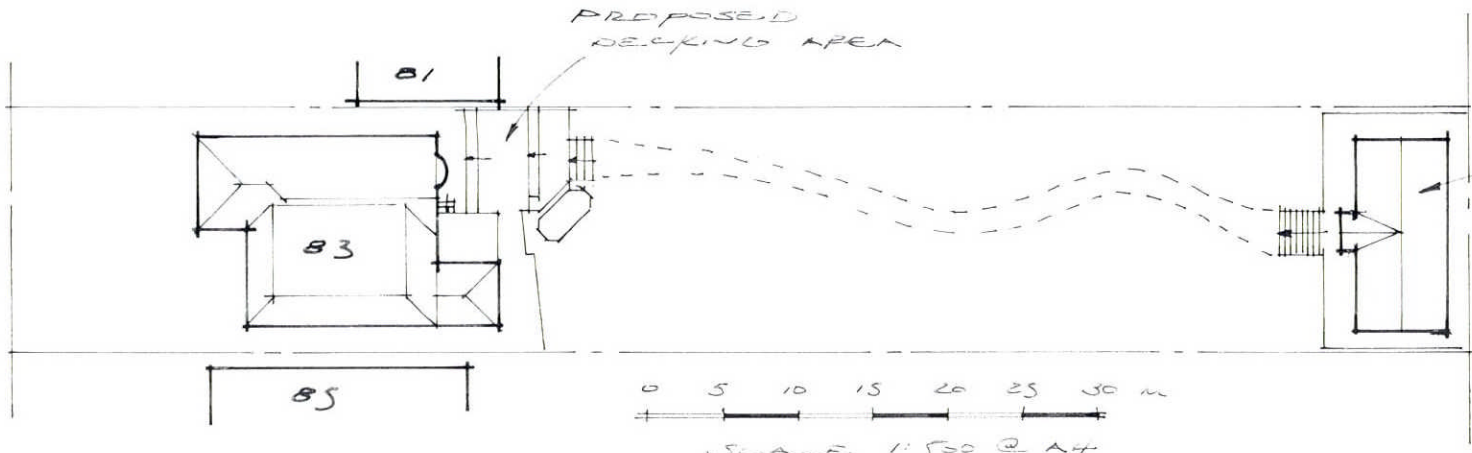

PROPOSED
DECKING AREA

PROPOSED
OUTBUILDING

0 5 10 15 20 25 30 m
SCALE 1:500 @ A4

SITE PLAN
SCALE 1:500

DRG. N° 1110-2/1 (A4)

PROPOSED DETACHED OUTBUILDING & DECKING AT 83 THE RIDGEWAY, HERIS ENIG 483