



All dimensions should be checked on site.
This drawing is copyright.

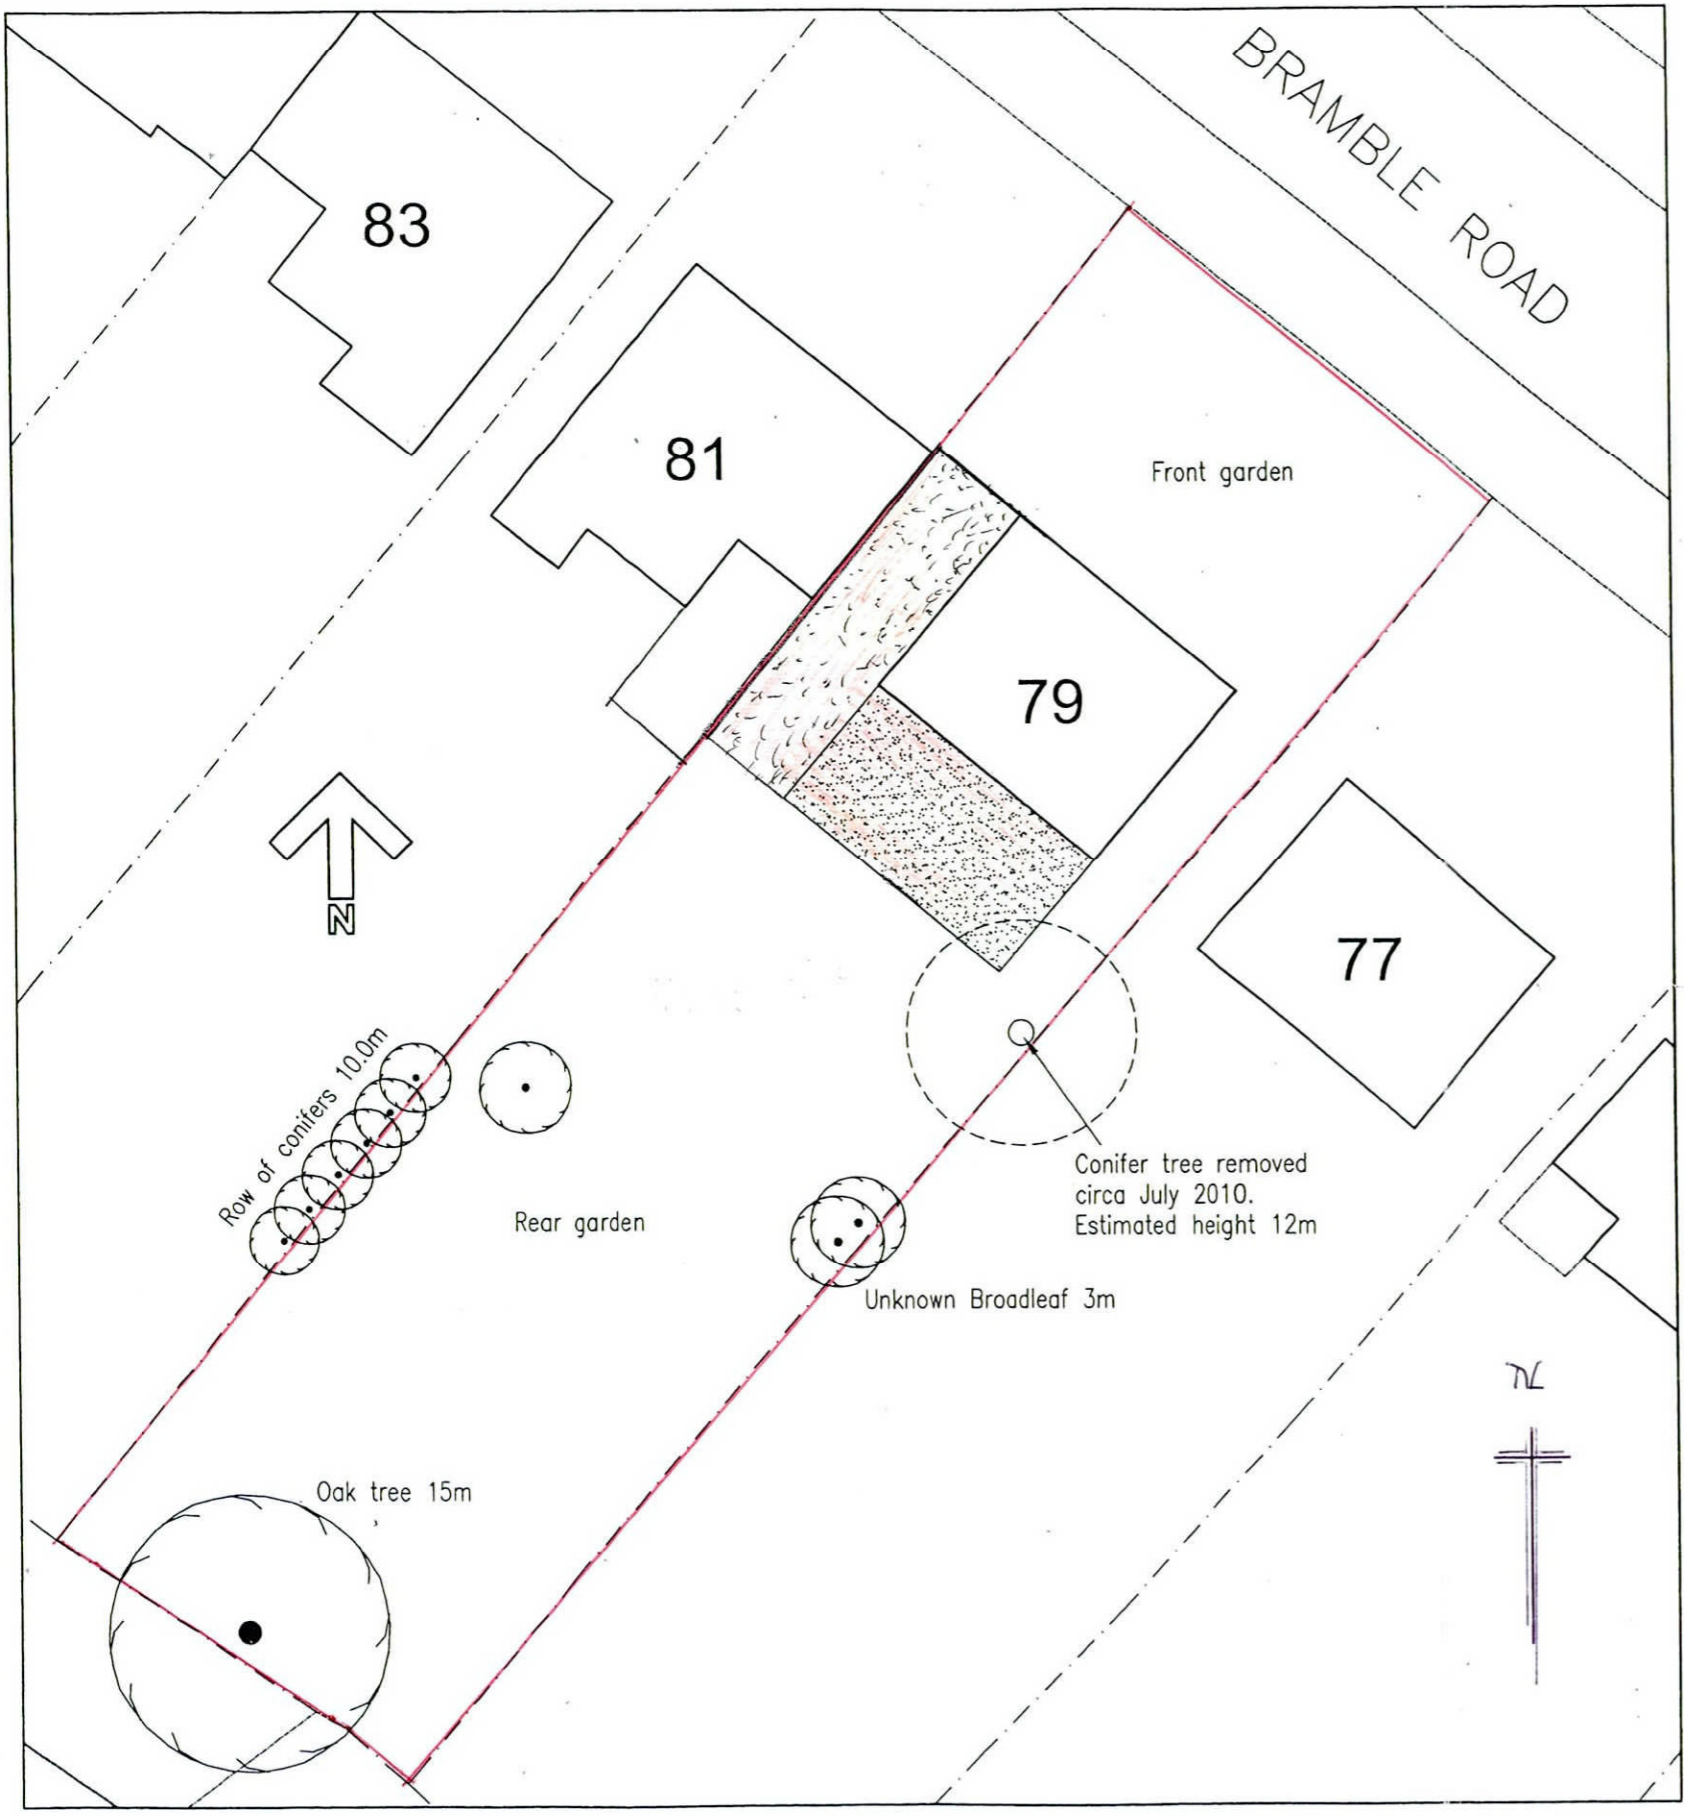

Site Plan 1:200

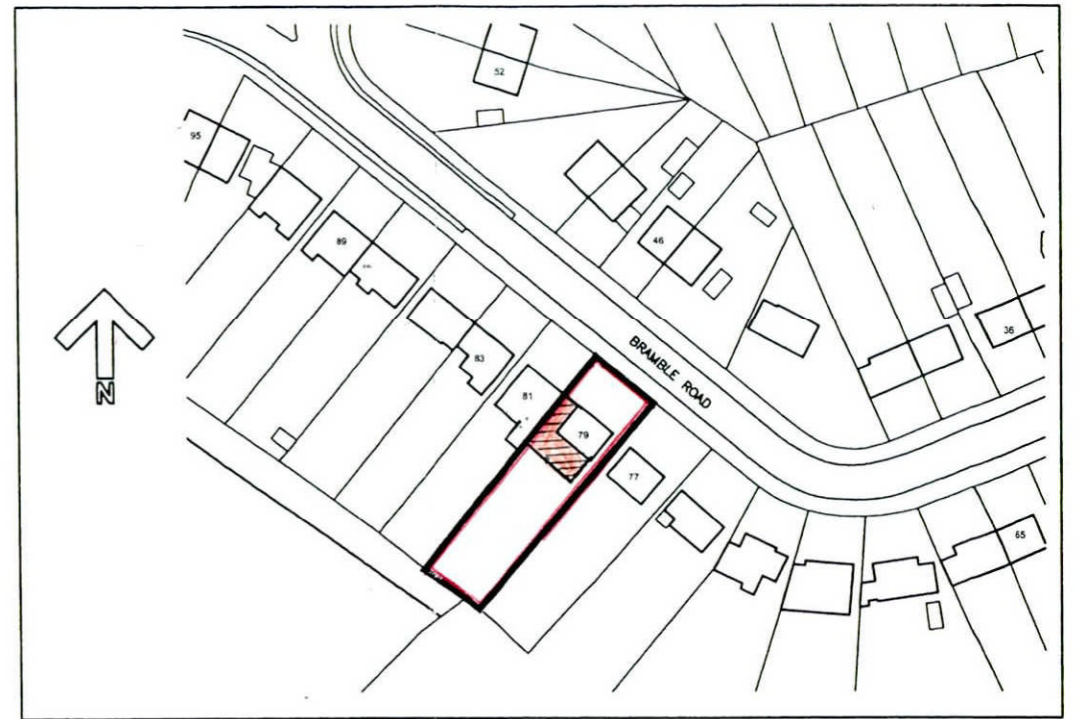

Site Location Plan 1:1250

WELWYN HATFIELD
PLANNING
- 7 NOV 2013
No: _____

FIRST FLOOR REAR EXTENSION AND
SINGLE STOREY SIDE
79 BRAMBLE ROAD
HATFIELD
SCALES - AS SHOWN
DRAWING NO BR/04
DRAWING SIZE A3
DATE - OCTOBER 2013