




Proposed Site Plan



Scale 1:500 @A1

Ordnance Survey, (c) Crown Copyright 2013. All rights reserved. Licence number 100022432

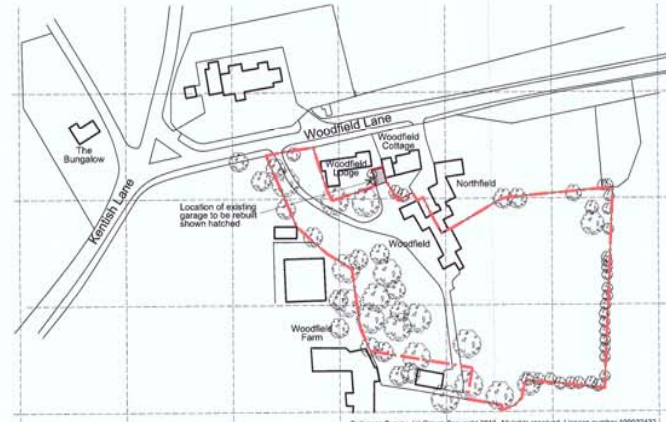


Site Location Plan



Scale 1:1250

Ordnance Survey, (c) Crown Copyright 2013. All rights reserved. Licence number 100022432

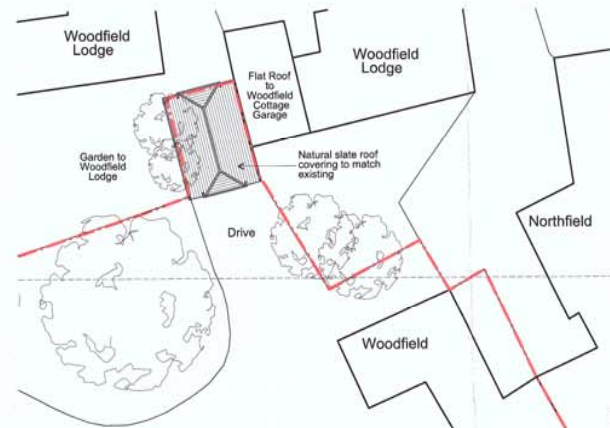

Part Proposed Site Plan Showing New Roof



Scale 1:200

Client
 MR D Howgego
 Woodfield,
 Woodfield Lane
 Brookmans Park
 AL9 6JJ

Project
 Proposed Replacement
 Detached Garage at
 Woodfield

Title
 Site Location Plan, Site
 Plan & Part Site Plan
 Showing New Roof Plan

Scale
 1:1250, 1:500 & 1:200 @ A1

Date
 Dec 2013

Do not reproduce in whole or part without written consent

LEWIS
 PATTEN
 CHARTERED
 ARCHITECTS
 www.lewis-patten.co.uk



18 Watermark Way, Fochel Business Park, Hatfield, SG1
 Tel: 01992 500234 Fax: 01992 500221 LP@lewis-patten.co.uk
 RIBA Chartered Practice. Licensed Public Limited Company Registered in England no.

WELWYN HATFIELD PLANNING	Drawing Number 15 JAN 2014
Status: Planning	1495/A1/002
No:	dlp/jmt