



SITE PLAN - scale 1:200

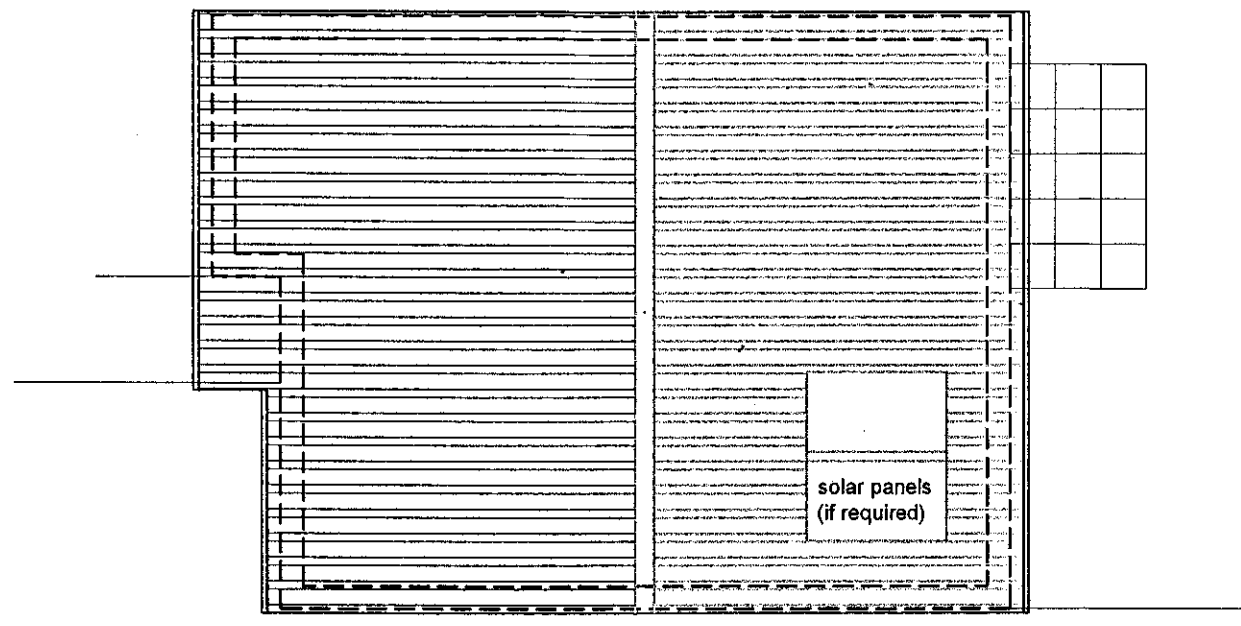


ROOF PLAN - scale 1:100

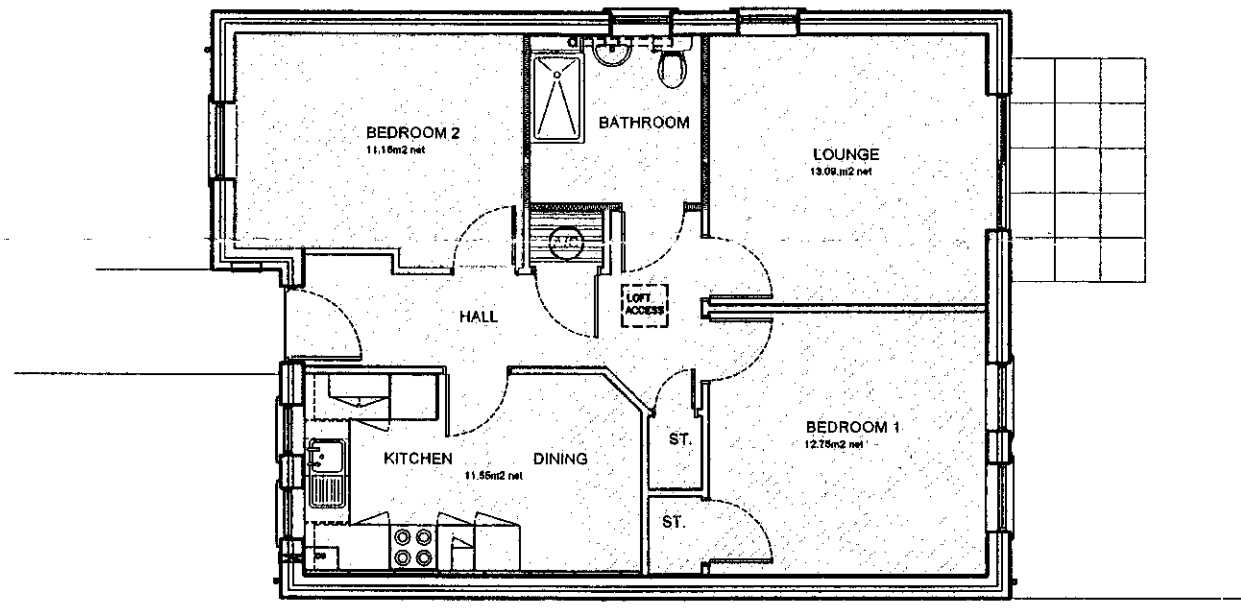

GROUND FLOOR PLAN - scale 1:100

2B 4P bungalow - floor area 67m<sup>2</sup>

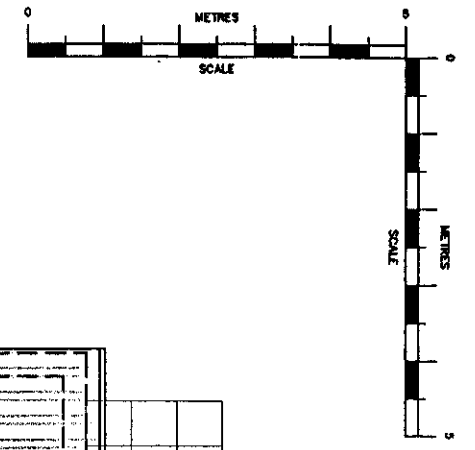

**Levitt**  
Partnership  
© Copyright:  
This drawing shall not be reproduced in whole or in part without written permission  
All dimensions to be verified on site

Rev.	Date	Description
Architects Levitt Partnership Limited 57 London Road Biggleswade		
Building Surveyors Beds SG 18 8EU		
Project Managers Tel.: 01787 312808		
Planning Supervisors Fax: 01787 313400		

**Levitt**  
Partnership

Client **WELWYN GARDEN CITY HOUSING ASSOCIATION**

Project **GREENFIELDS, CUFFLEY**

Drawing Title  
**SITE PLAN  
BUNGALOW FLOOR & ROOF PLANS**

PLANNING DEPARTMENT  
OFFICE COPY  
15 DEC 2011  
2011/2685

Job No.	12021	Scale	1:200; 1:100 @ A2
Drawing No.	001	Date	OCT 2009
Rev.	-	Drawn	NGM