
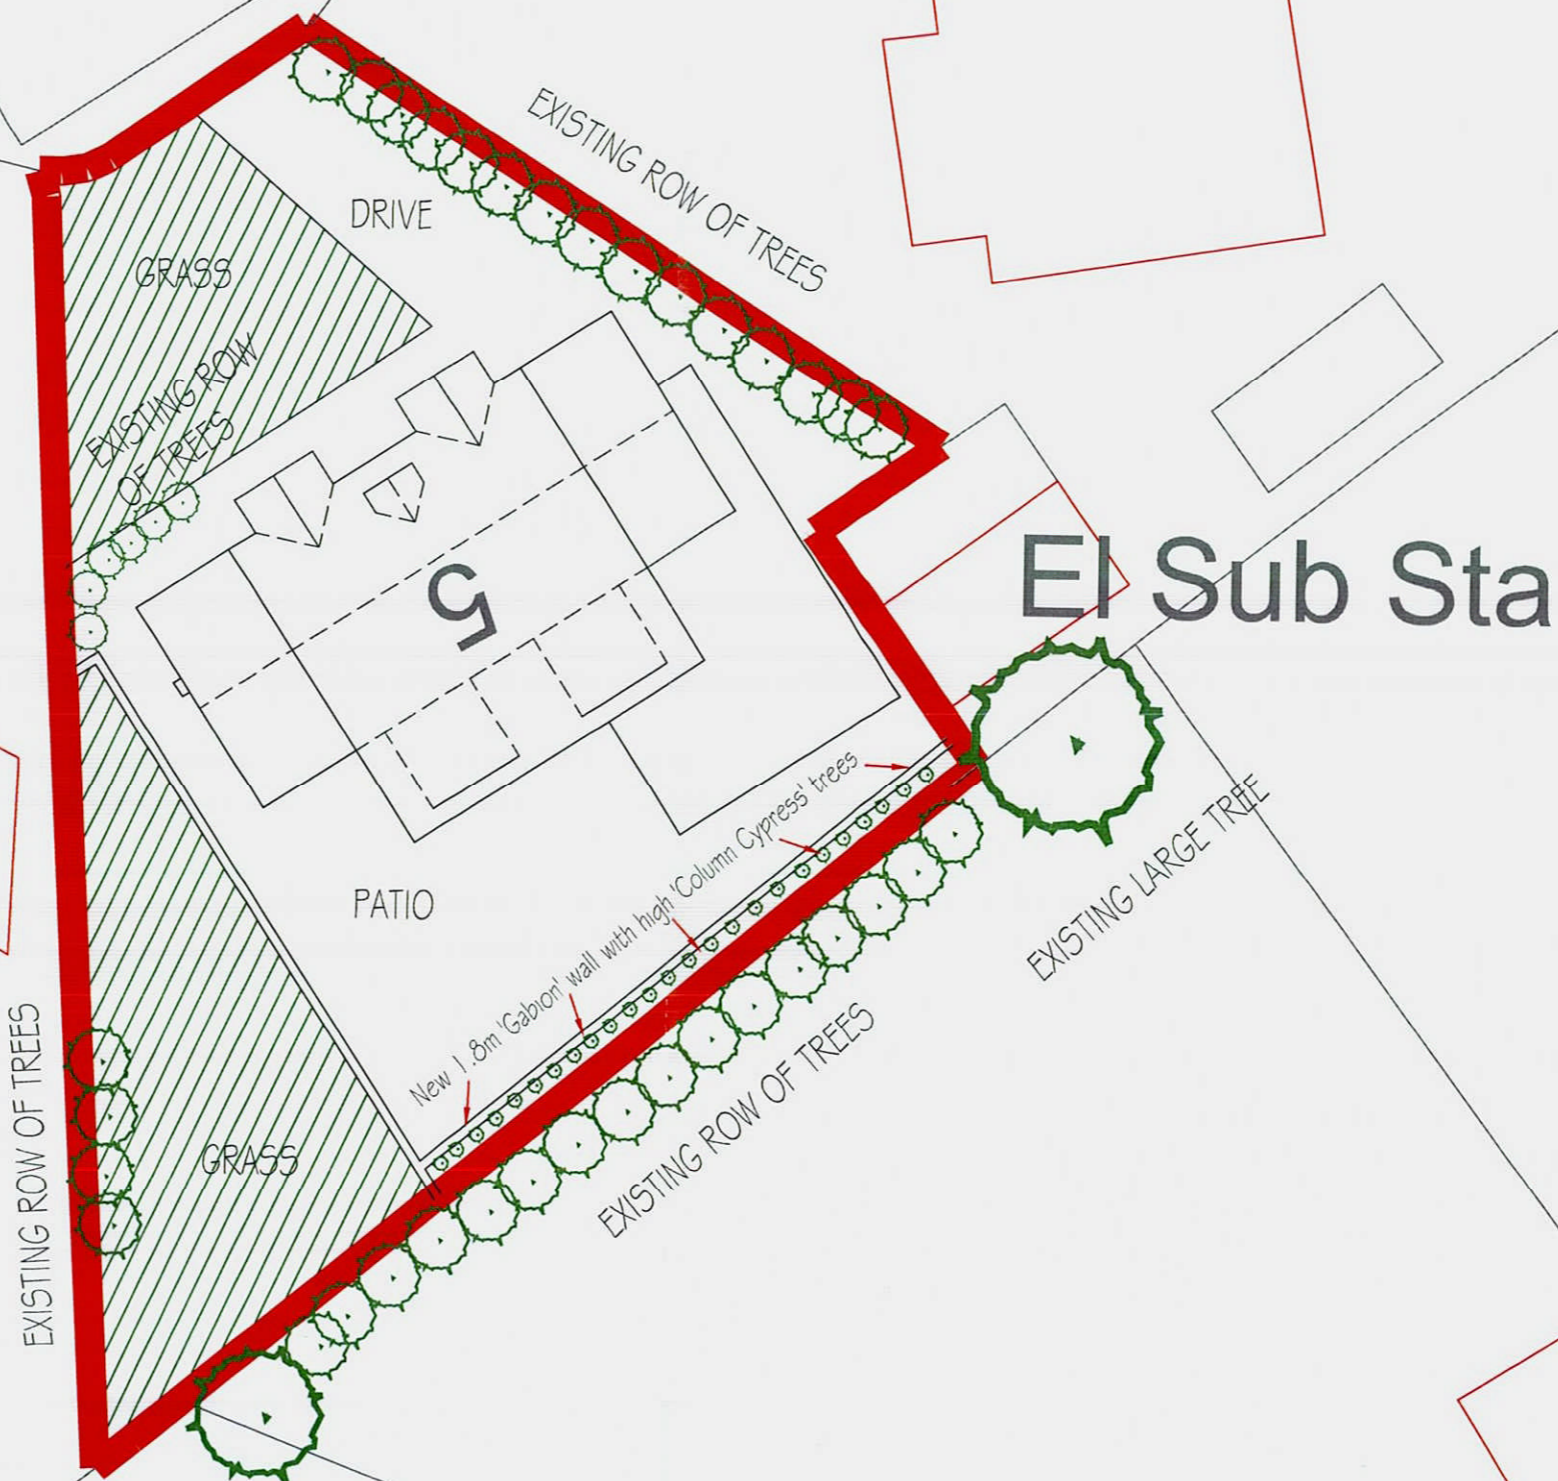


8

 

ADDRESS : 5 ORCHARD CLOSE, EN6 4QD	
PROJECT TITLE : EXTENSIONS AND LOFT	
DRAWING TITLE : SITE PLAN	
drawn MIDAS PLANNING	scale 1 / 200 @ A3
date OCT 2013	dwg no. 378/05

36 MIDAS
 PLANNING
 THE WENTA BUSINESS CENTRE
 1 ELECTRIC AVENUE ENFIELD EN3 7XU
 Tel: 07890562875 Fax:020 3006 8936