


Rev. 1 - 1/6.10 changed access entrance
 mk exit.
 Rev A - 22/6.10 - Disabled spaces 11 no.
 Car parks 137 no.
 Total 148 spaces

Rev B - Landscaping modifications
 25/7/10 Disabled spaces 0 no.
 Car parks 140 no.
 Total 140 no.


Rev C - Landscaping in bays / boundaries to Field
 26/7/10

USE FIGURED DIMENSIONS ONLY.
 ALL DIMENSIONS MUST BE CHECKED ON SITE. ANY
 INCONSISTENCIES MUST BE REPORTED BACK TO THE ARCHITECT.
 THIS DRAWING AND ANY DESIGNS INDICATED THEREON ARE THE
 COPYRIGHT OF BROOKS / MURRAY ARCHITECTS
 ALL RIGHTS ARE RESERVED.
 NO PART OF THIS WORK MAY BE REPRODUCED WITHOUT PRIOR
 PERMISSION IN WRITING FROM BROOKS / MURRAY ARCHITECTS.

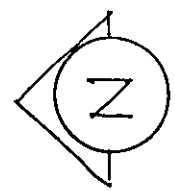

WELWYN HATFIELD
 PLANNING
 OFFICE COPY
 - 5-AUG 2010
 2010/1710
 No:

*Andrew's
 Cottages*

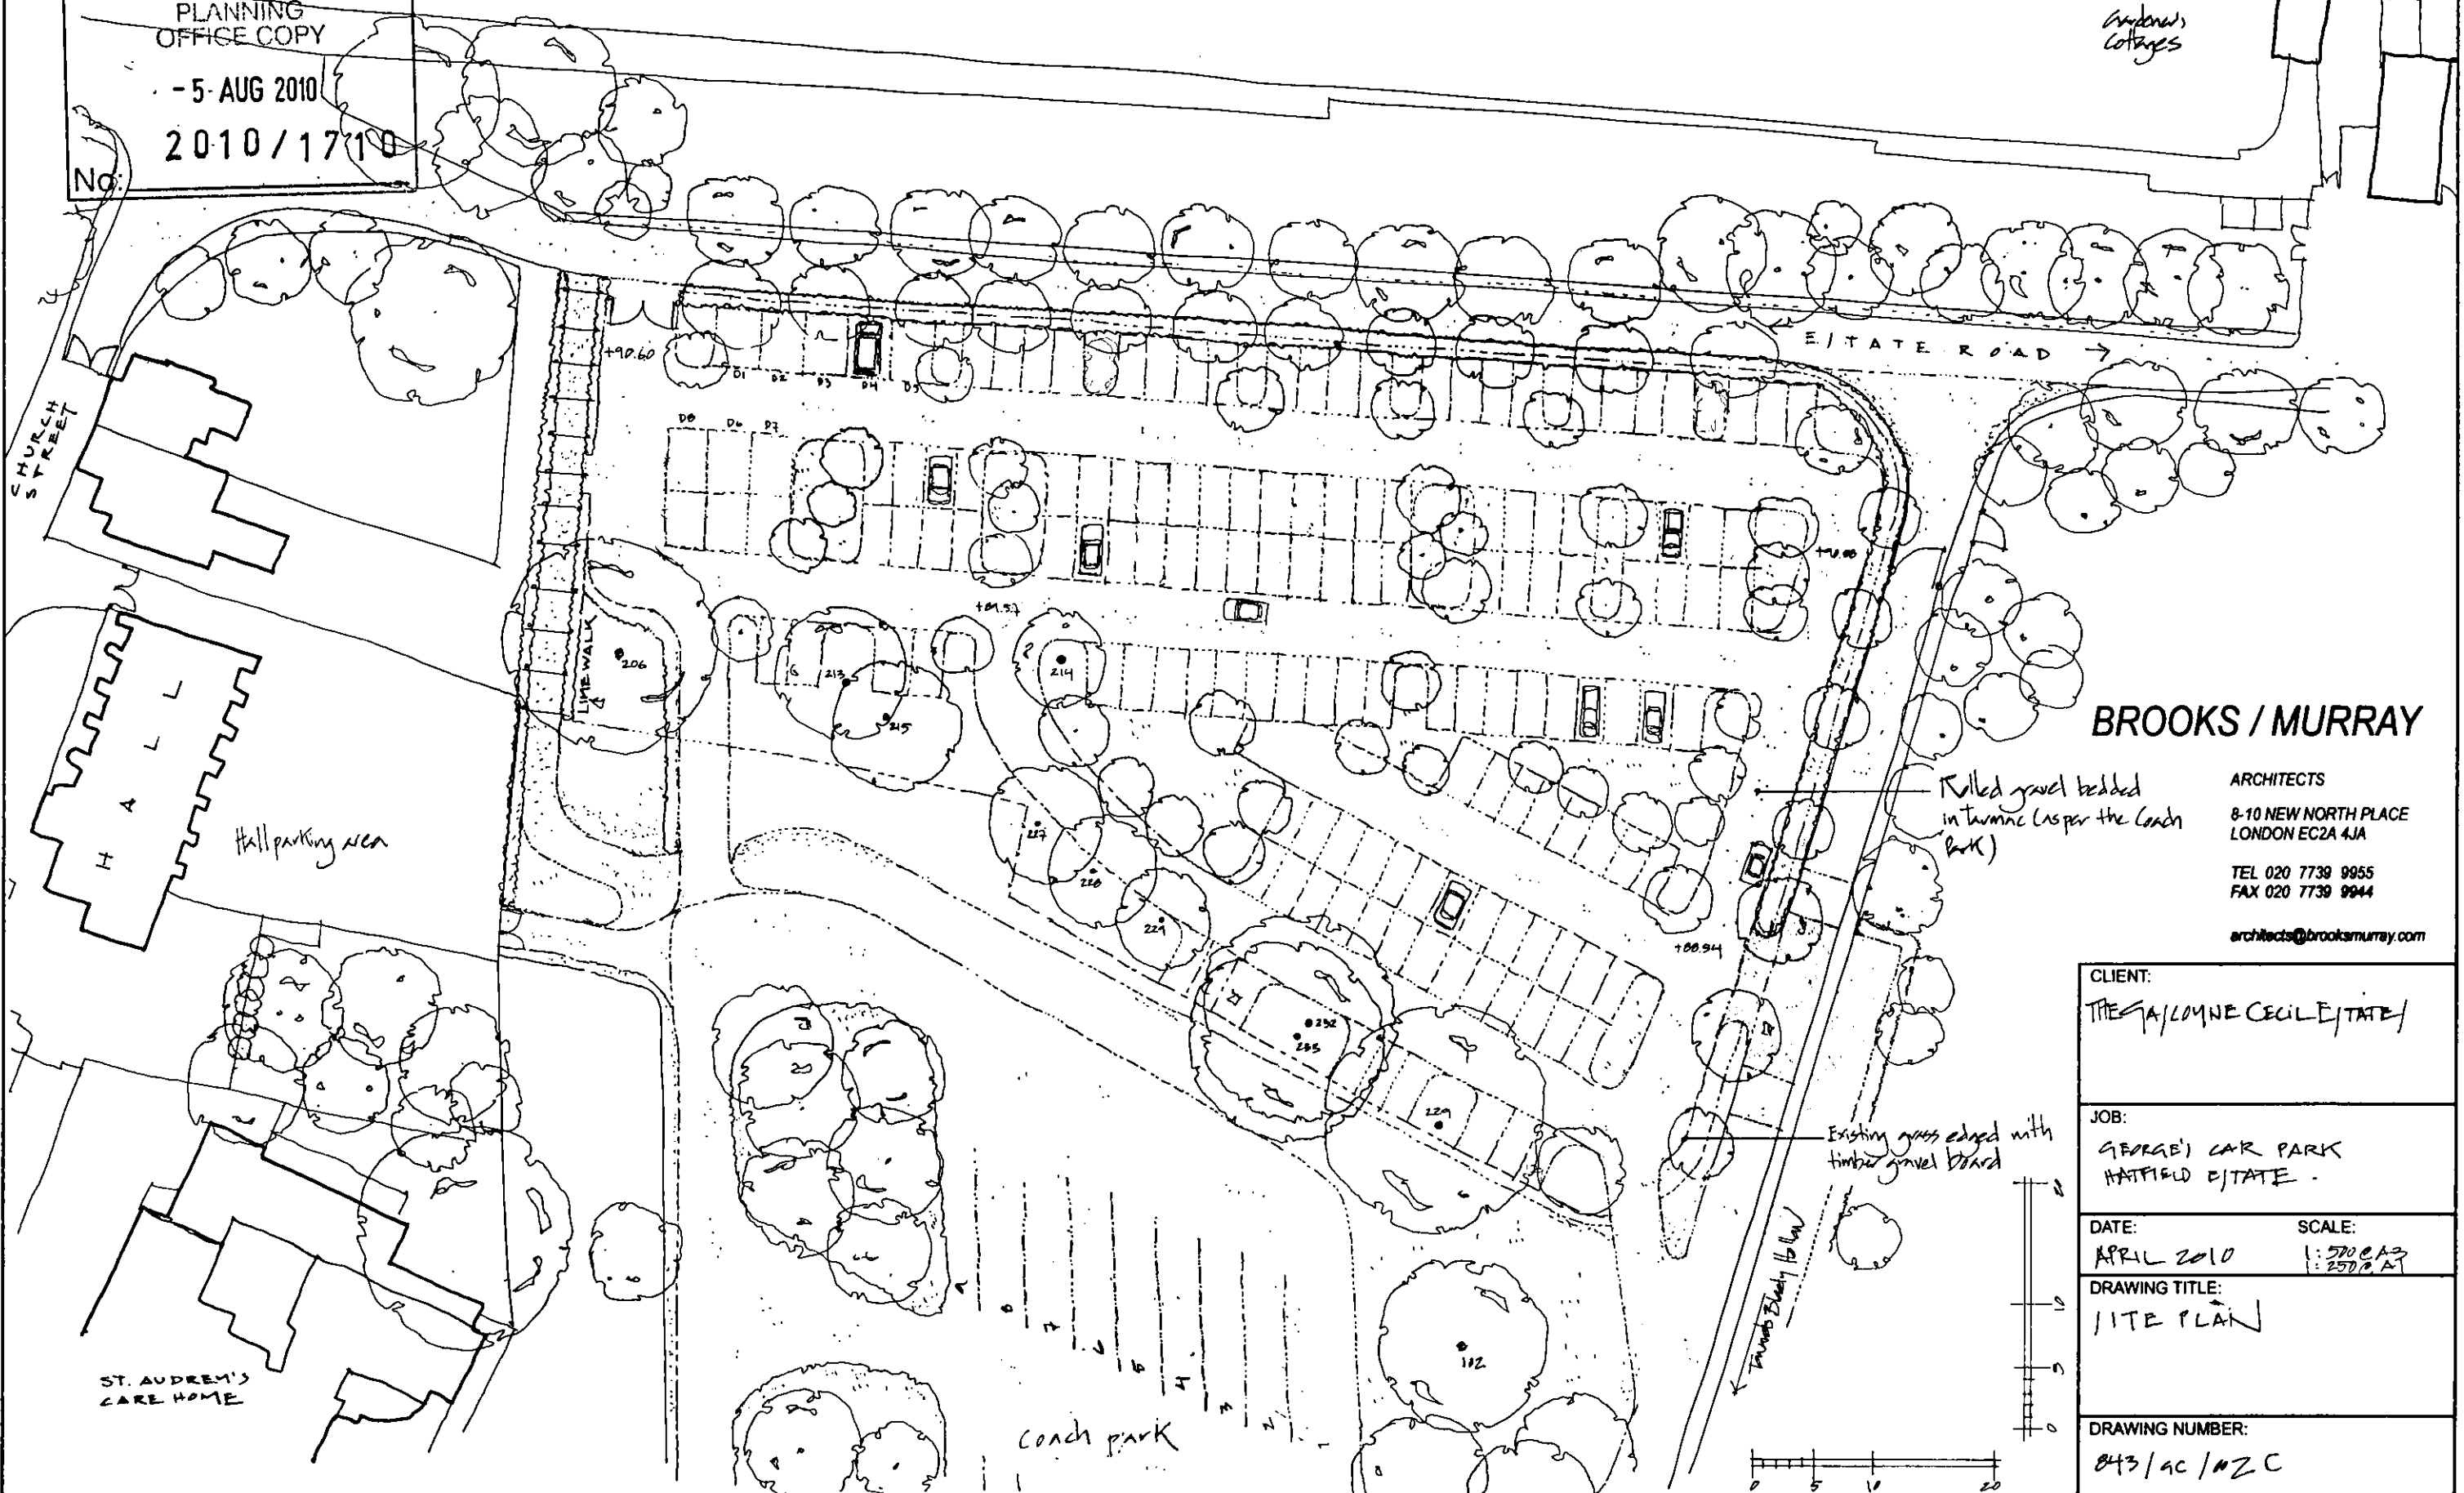

BROOKS / MURRAY

ARCHITECTS
 8-10 NEW NORTH PLACE
 LONDON EC2A 4JA
 TEL 020 7739 9955
 FAX 020 7739 9944
 architects@brooksmurray.com

CLIENT:
 THE A/LOYNE CECILE / EITATE

JOB:
 GEORGE'S CAR PARK
 HATFIELD EITATE

DATE: APRIL 2010
 SCALE: 1:500 CAD
 1:250 P.A.T

DRAWING TITLE:
 SITE PLAN

DRAWING NUMBER:
 843/AC/02C