




REAR ELEVATION

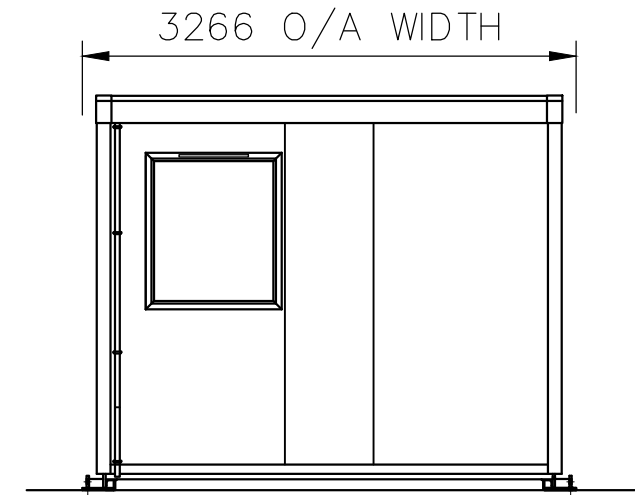


END ELEVATION

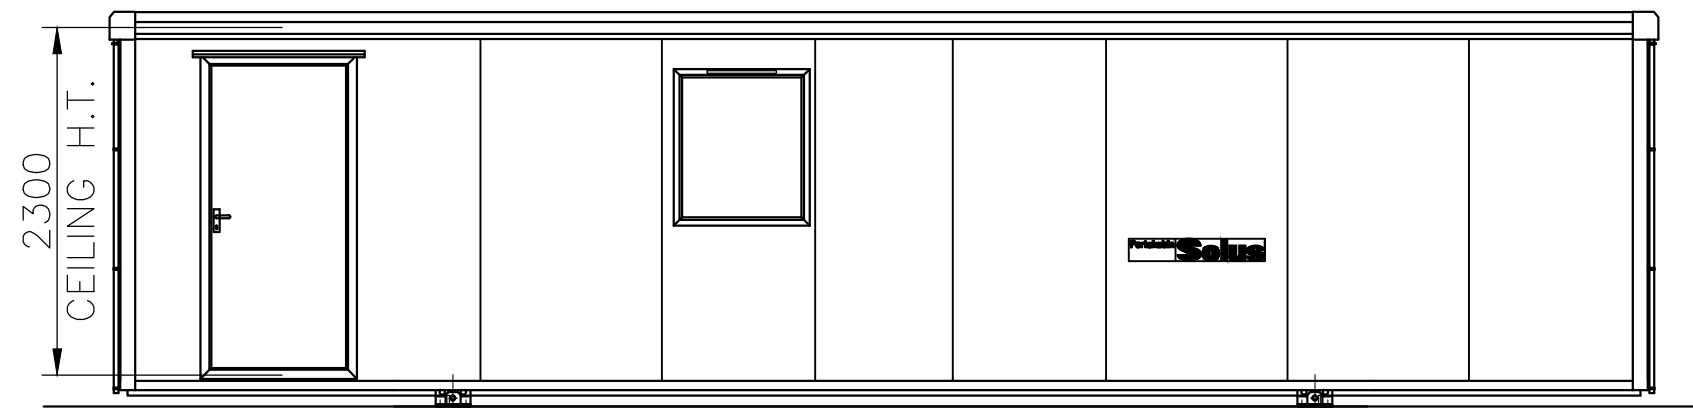


FRONT ELEVATION

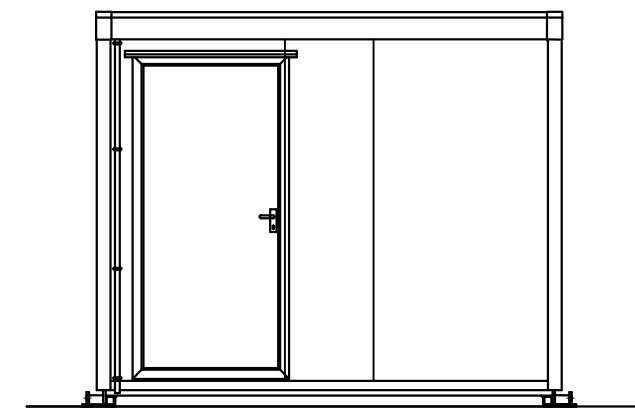

END ELEVATION

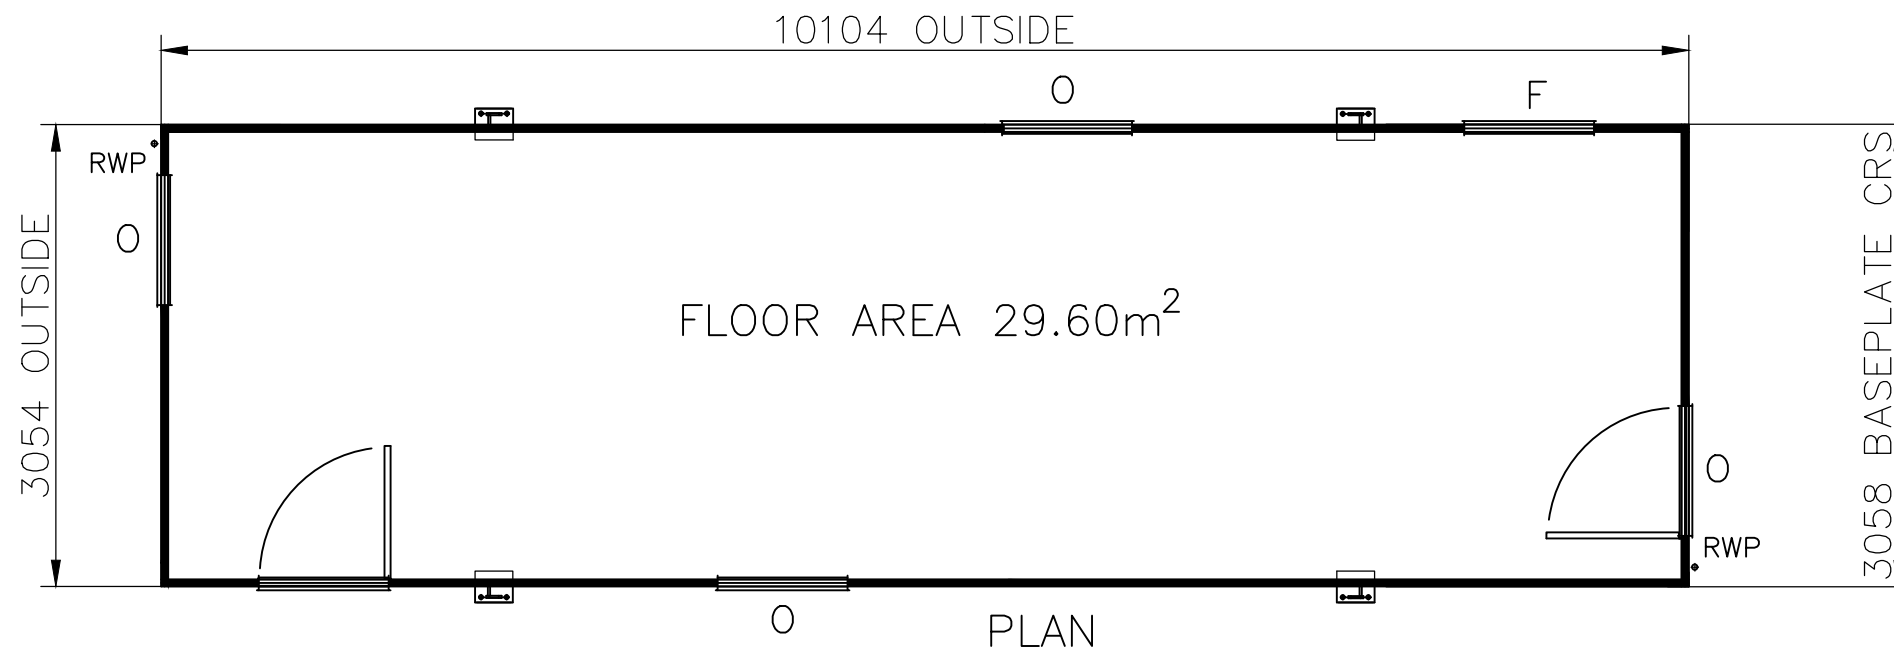

PLAN

 

Portakabin

**Eisai Ltd - Solus A**  
at Mosquito Way,  
Hatfield,  
AL10 9SN

Date: 13.07.2020

Scale : 1:50 @ A3

Dwg No: DLESA