




REAR ELEVATION

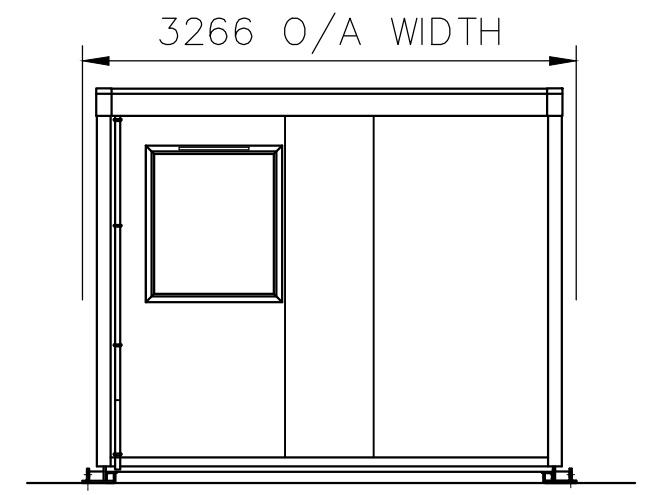


END ELEVATION

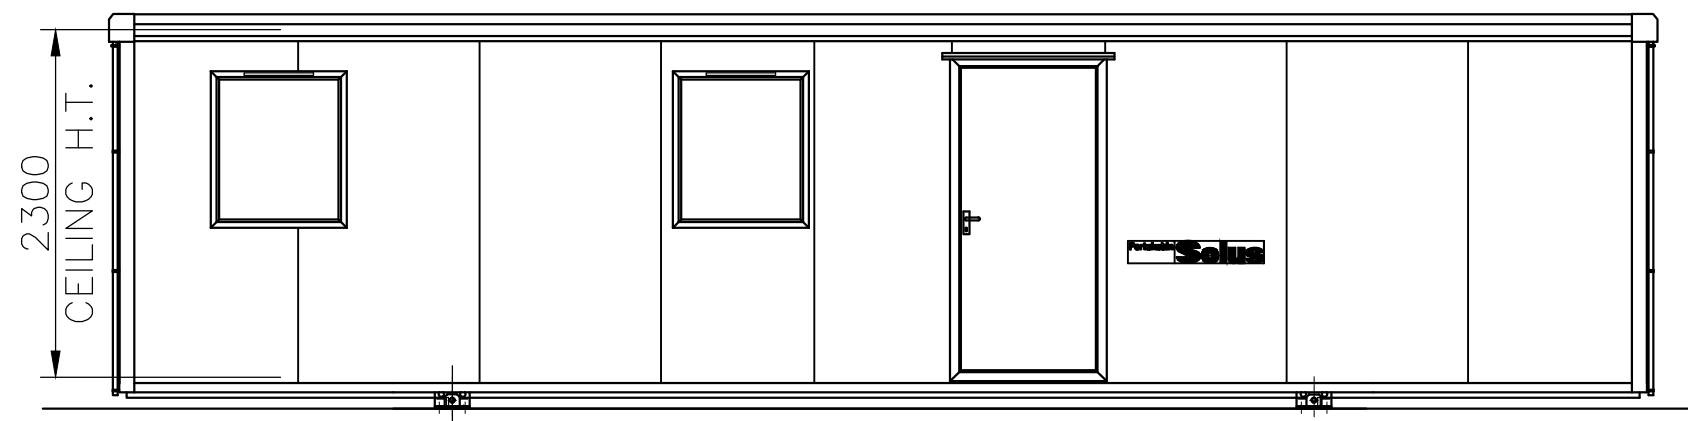


FRONT ELEVATION

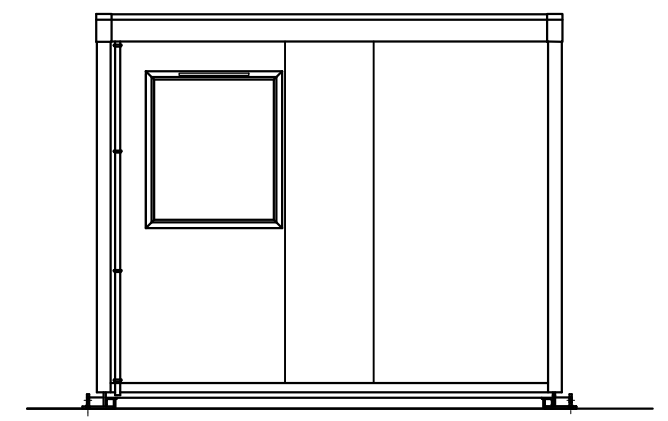

END ELEVATION

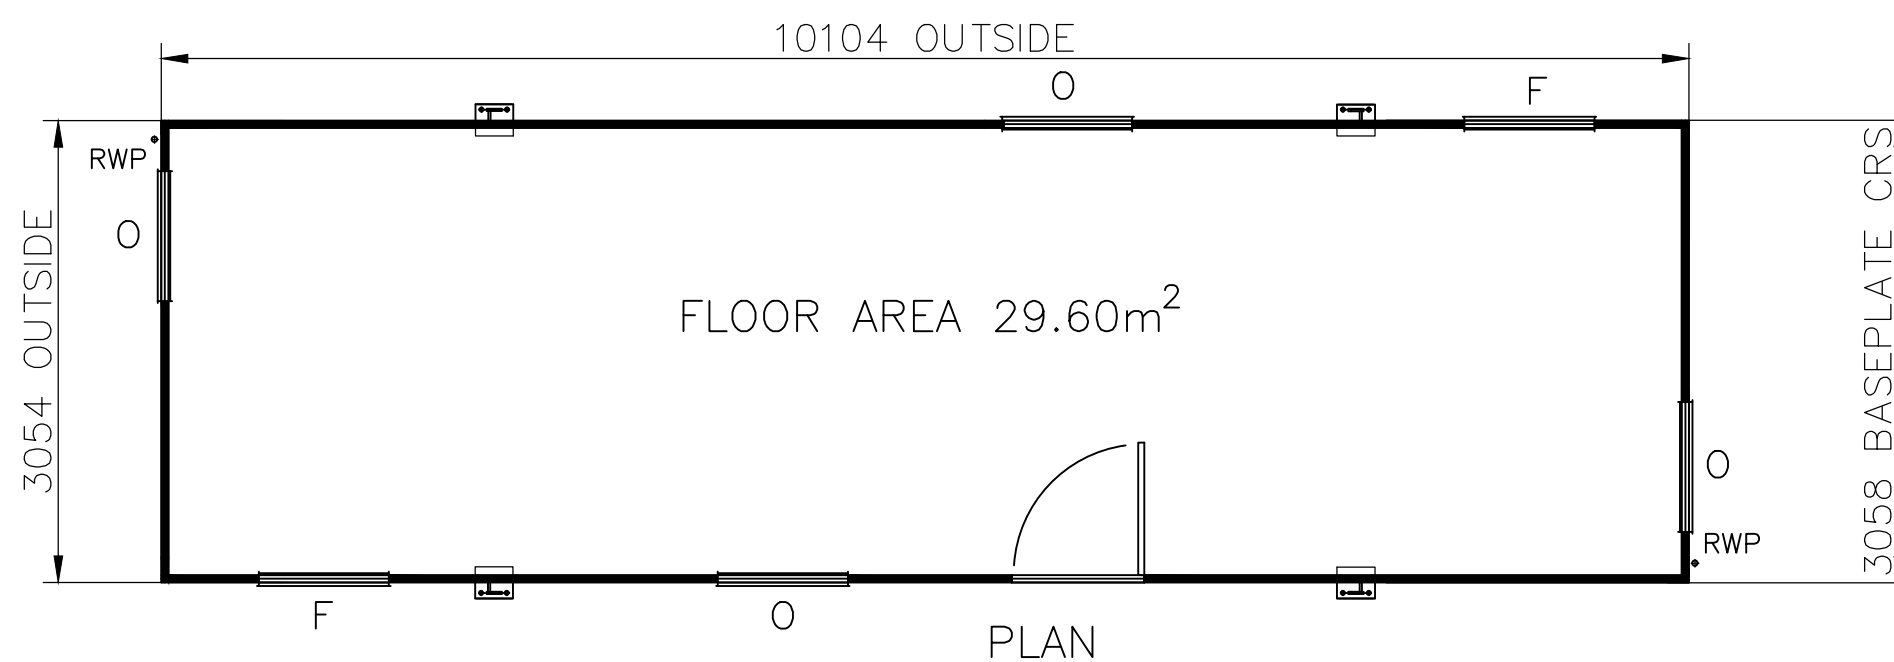

3058 BASEPLATE CRS

 

Portakabin

Eisai Ltd - Solus B
at Mosquito Way,
Hatfield,
AL10 9SN

Date: 13.07.2020

Scale : 1:50 @ A3

Dwg No: DLESA