




REAR ELEVATION

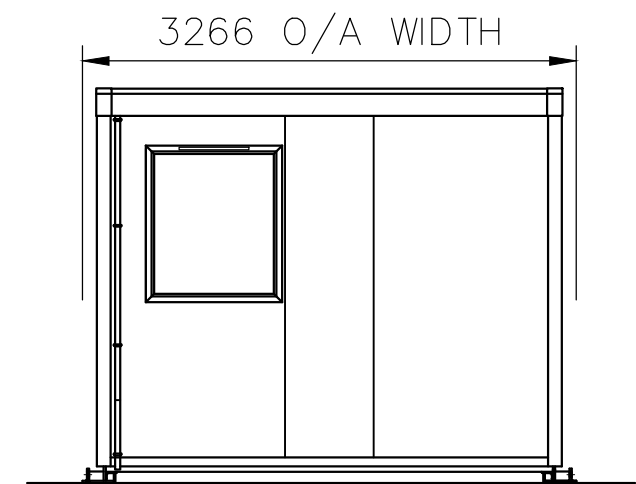



END ELEVATION

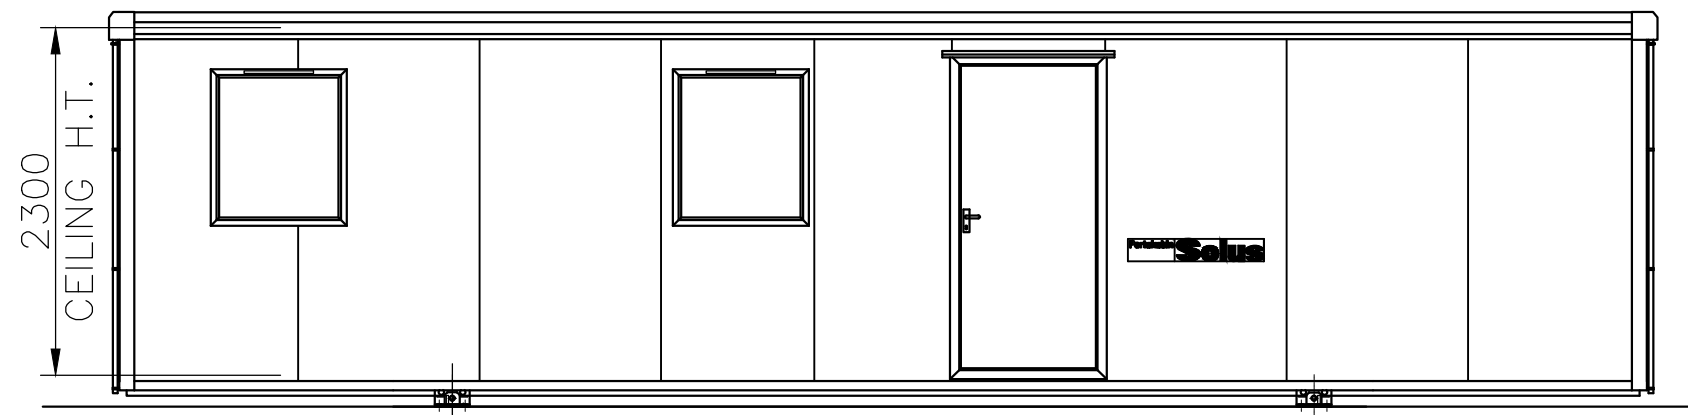

FRONT ELEVATION

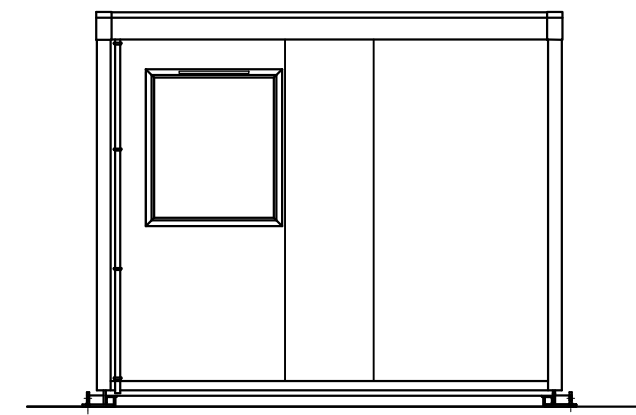

END ELEVATION

 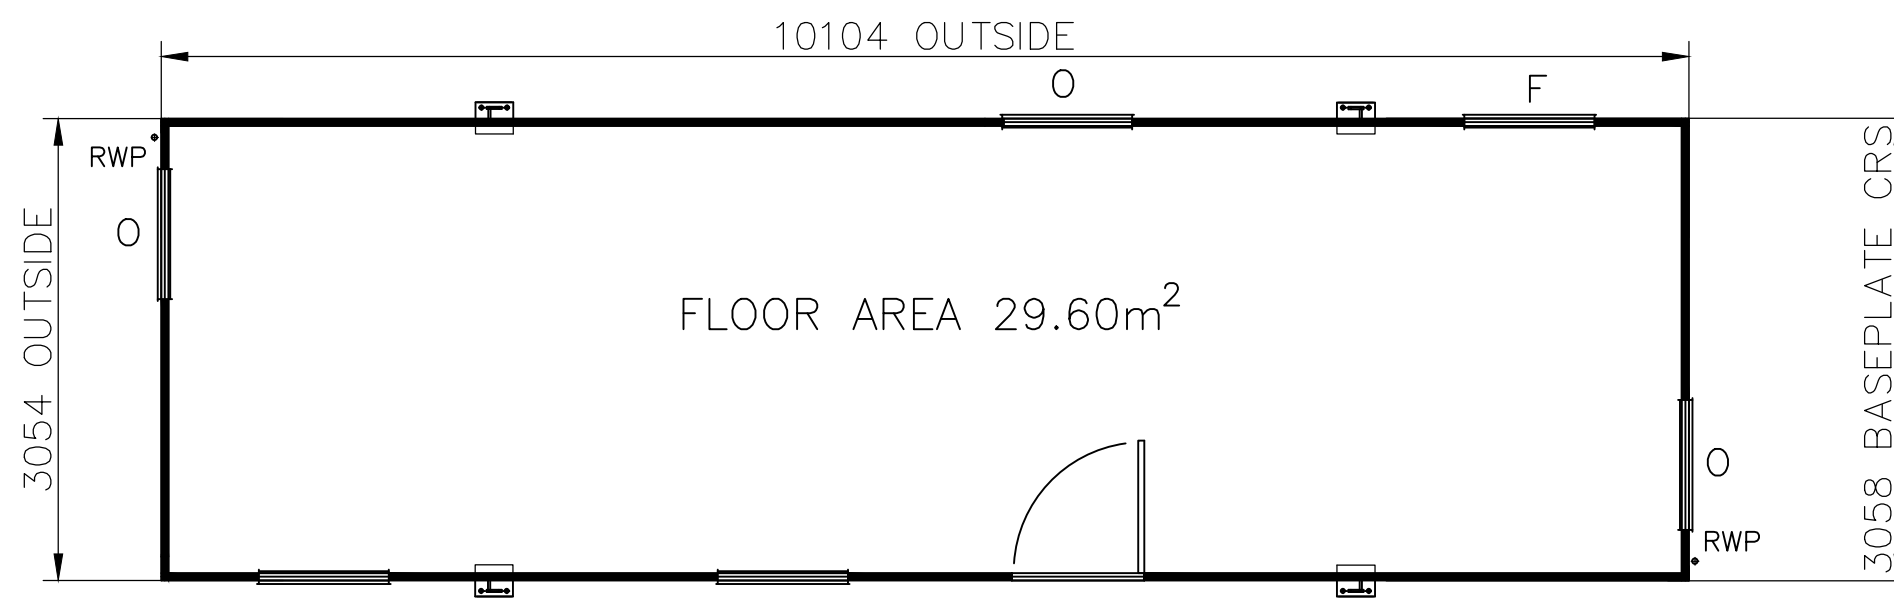

Portakabin

Eisai Ltd - Solus B
at Mosquito Way,
Hatfield,
AL10 9SN

Date: 13.07.2020

Scale : 1:50 @ A3

Dwg No: DLESB