

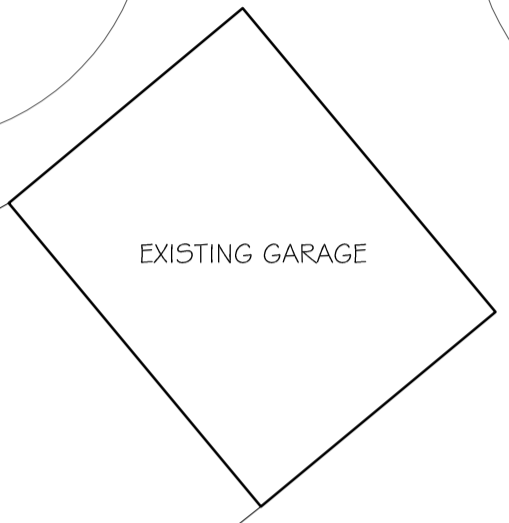
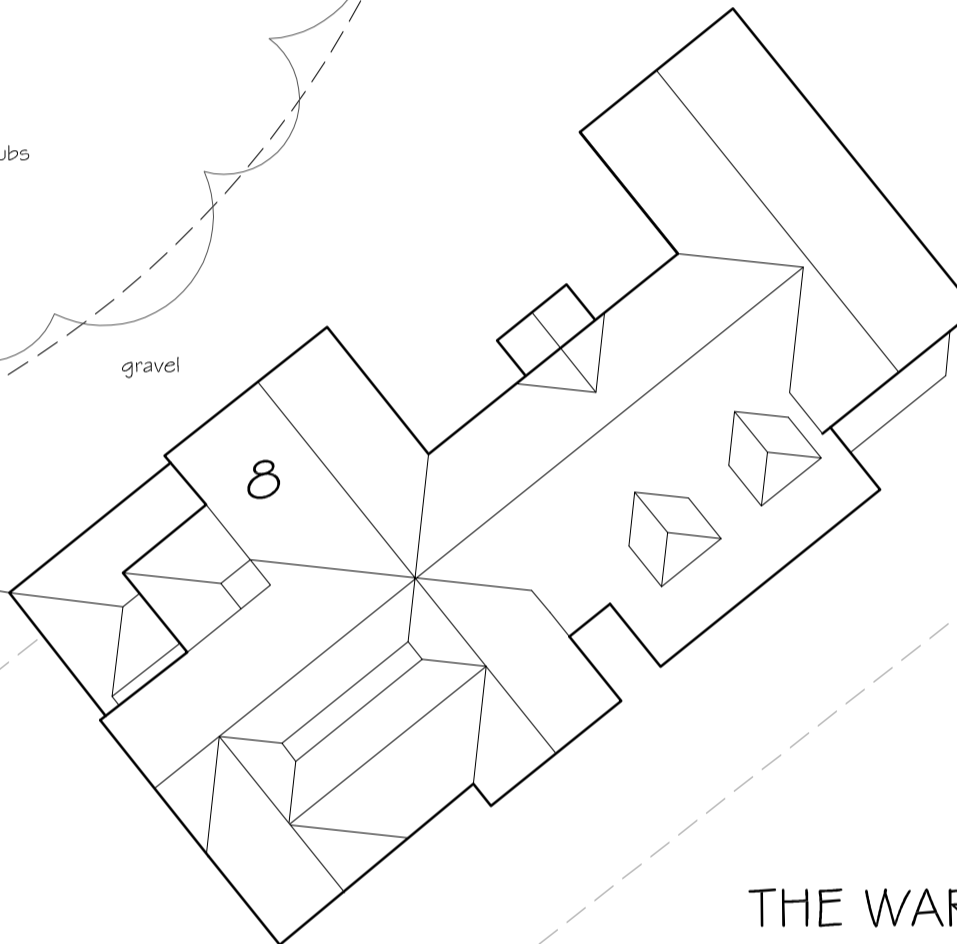


CARBONE HILL

 

THE WARREN

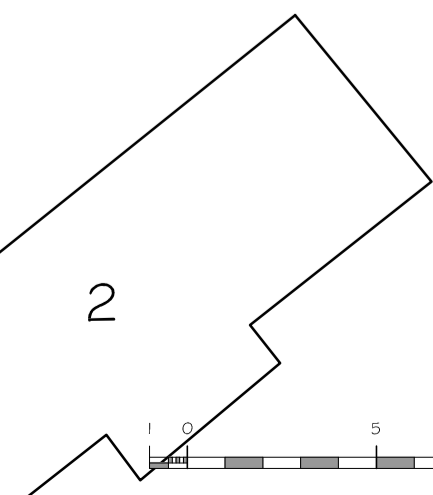

Rev A - Amendment to title for replacement front boundary fencing 09 Oct 18

Revision Date

**PNA**

2 The Coach House, Comeybury Farm  
Ermine Street, Buntingford, Herts, SG9 9RS  
01763 271292 / 01707 276595  
email : info@pna.eclipse.co.uk

Job Title  
The Warren  
8 Carbone Hill  
Northaw  
Herts ENG 4PL

Drawing Title  
SITE PLAN : EXISTING  
Replacement fence and hedge  
to front boundary

Date October 2018 Scale 1:200 @ A1

Job No 830 Drawing No SP2A

Copyright (c)