




NORTH EAST ELEVATION

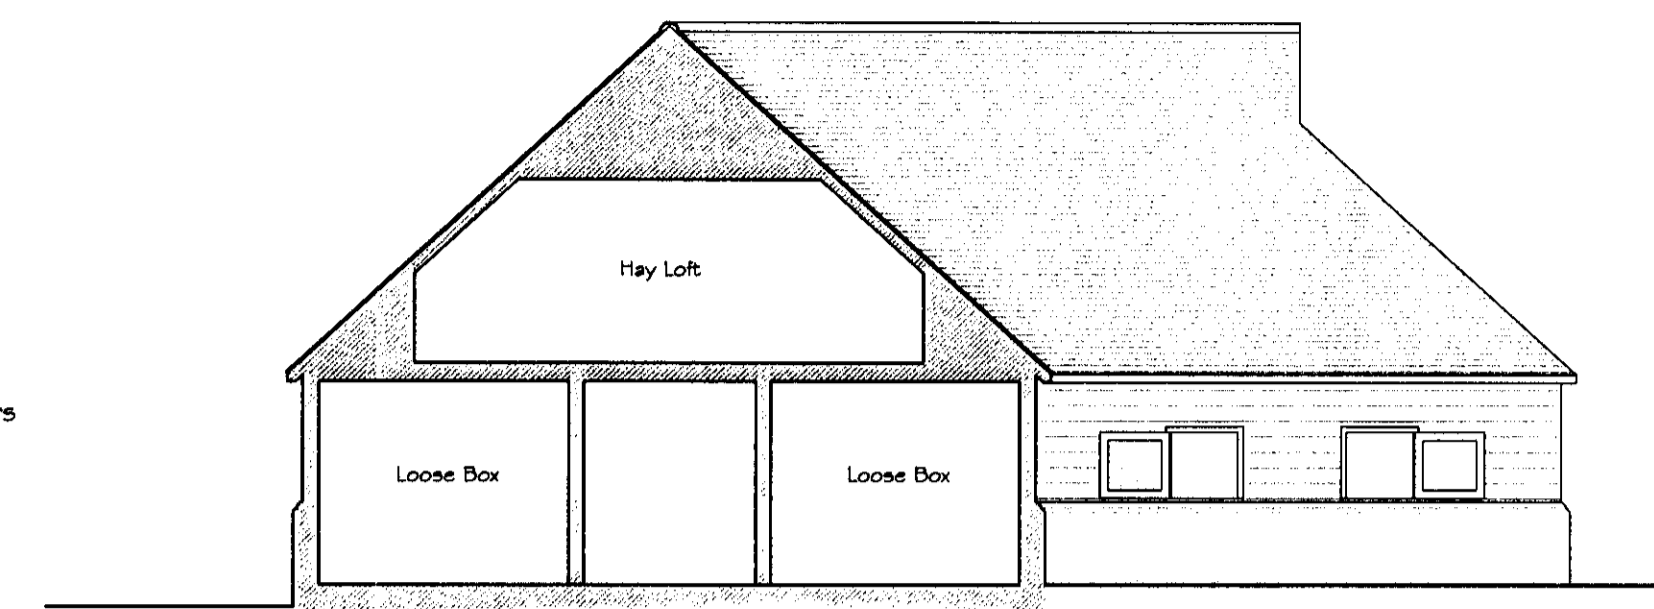

SECTION SOUTH EAST ELEVATION TO COURTYARD

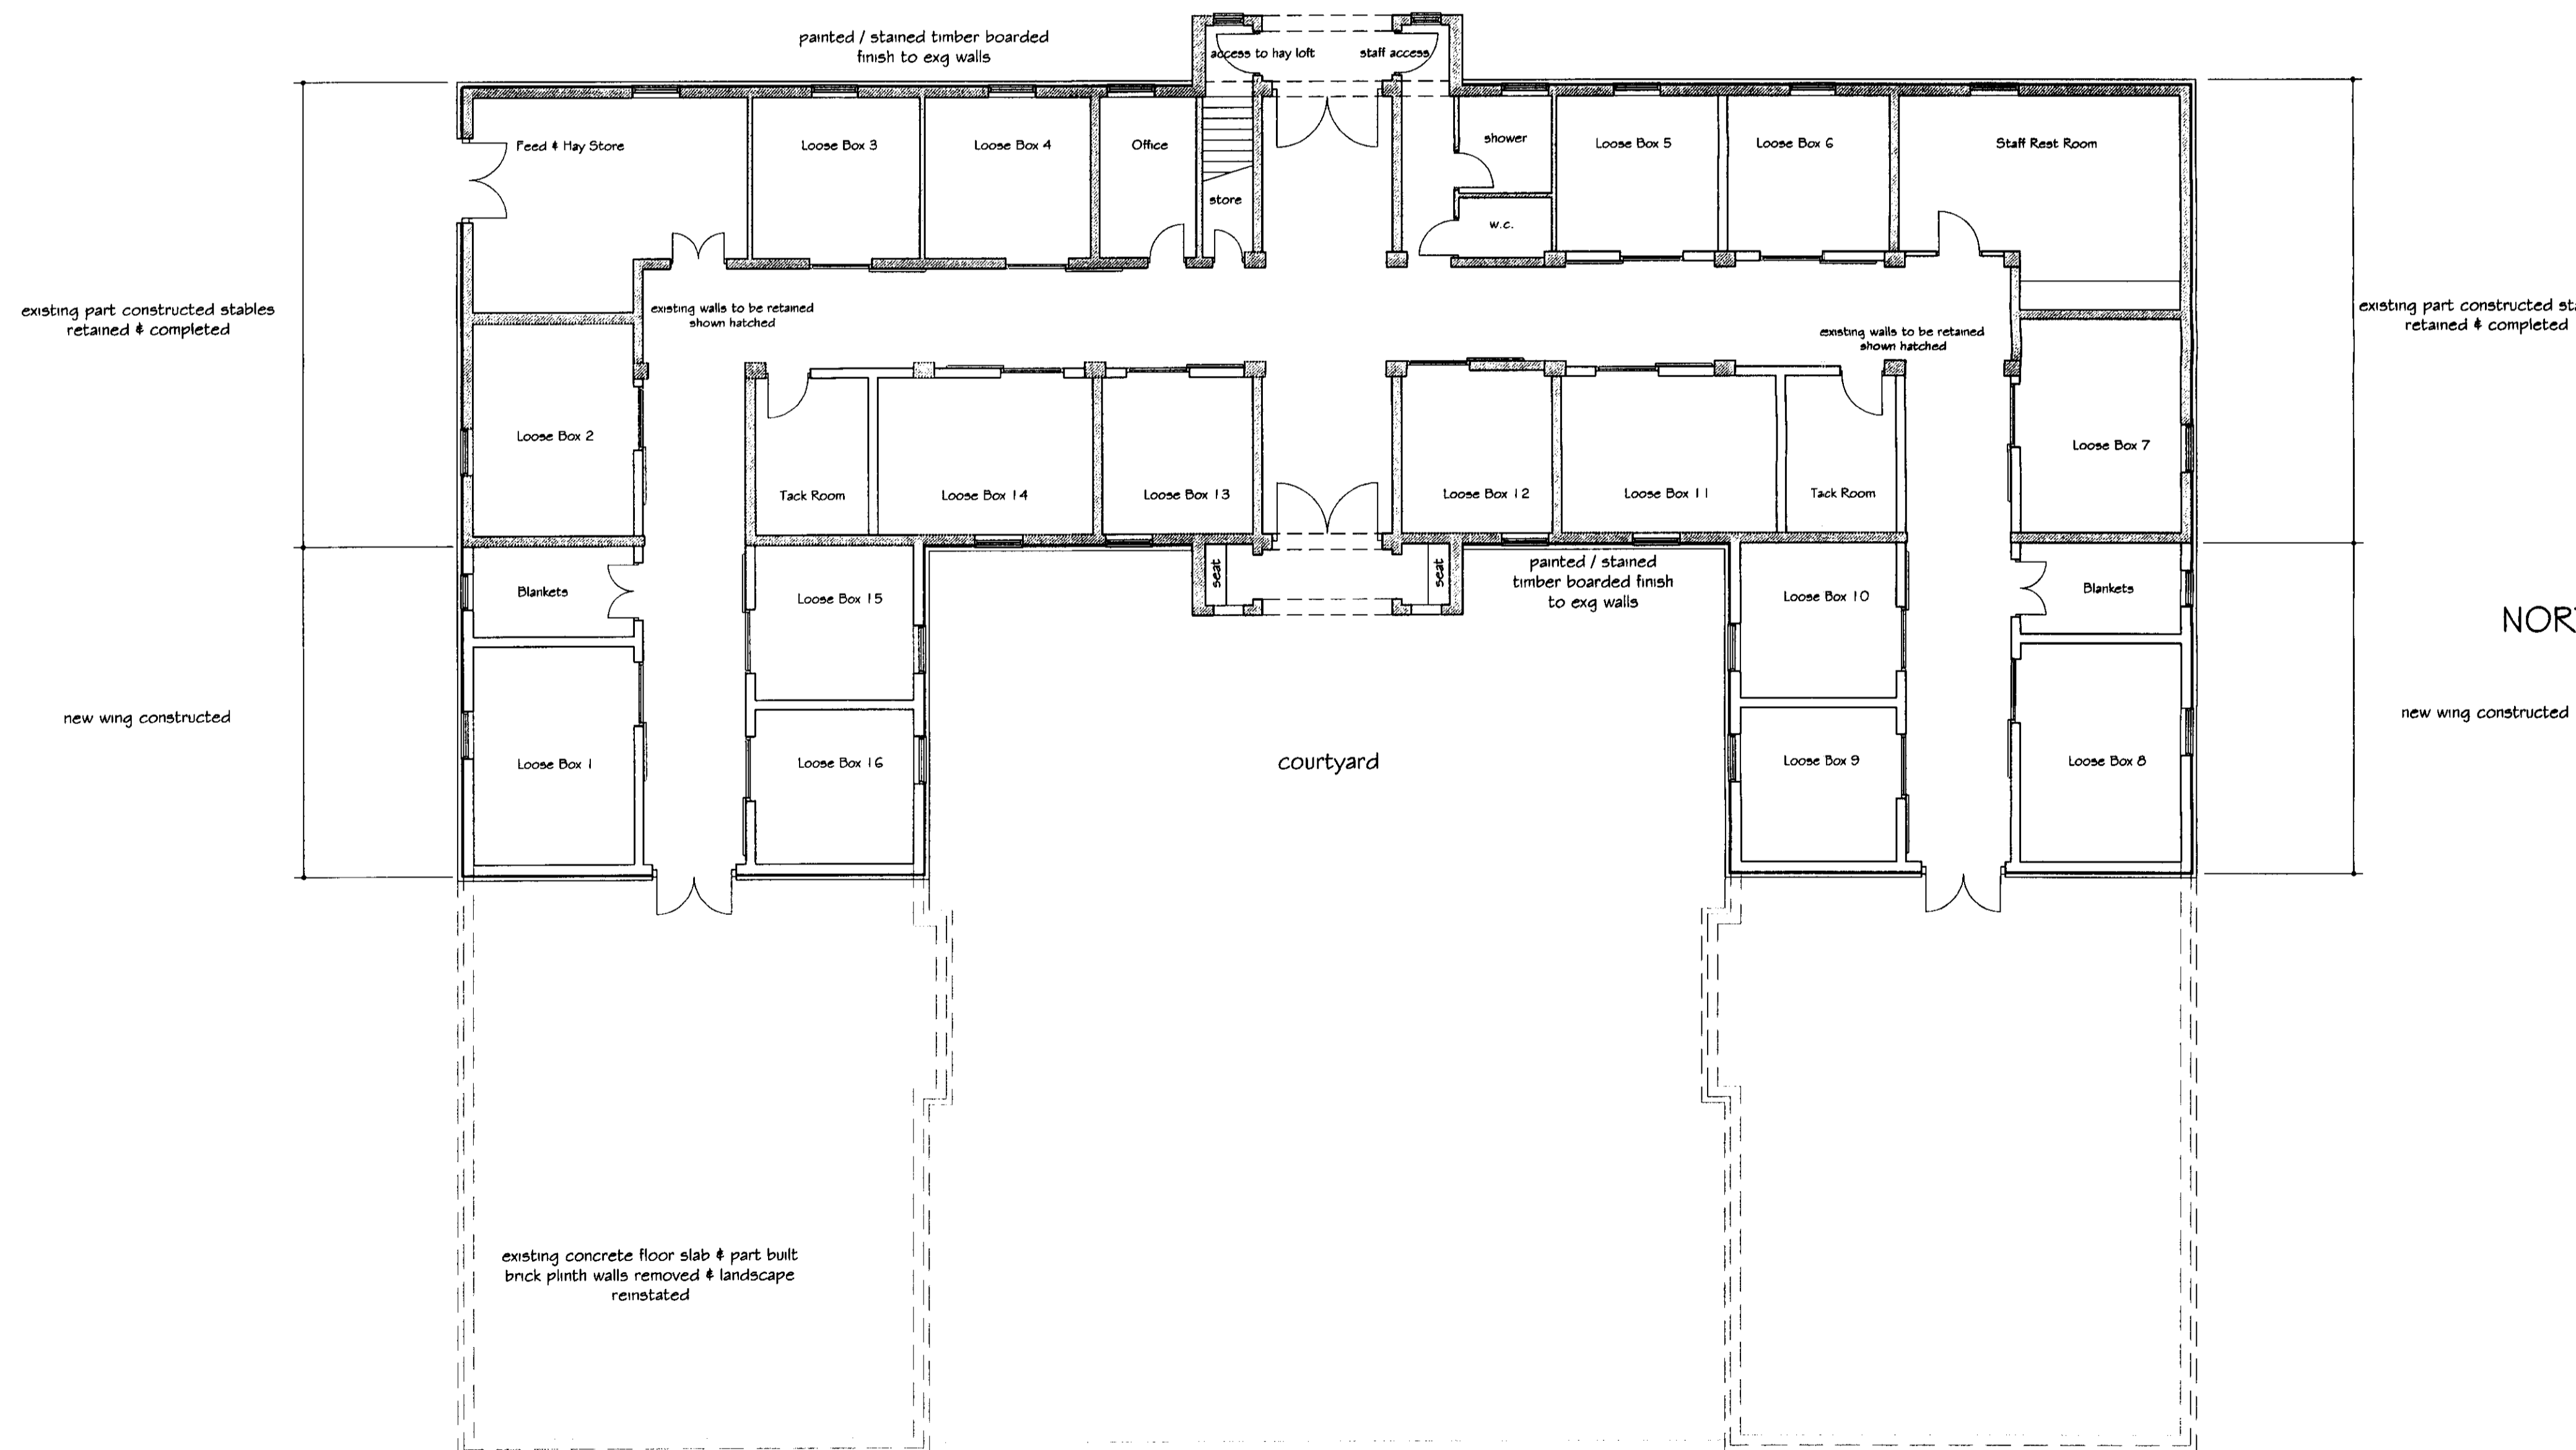

GROUND FLOOR LAYOUT

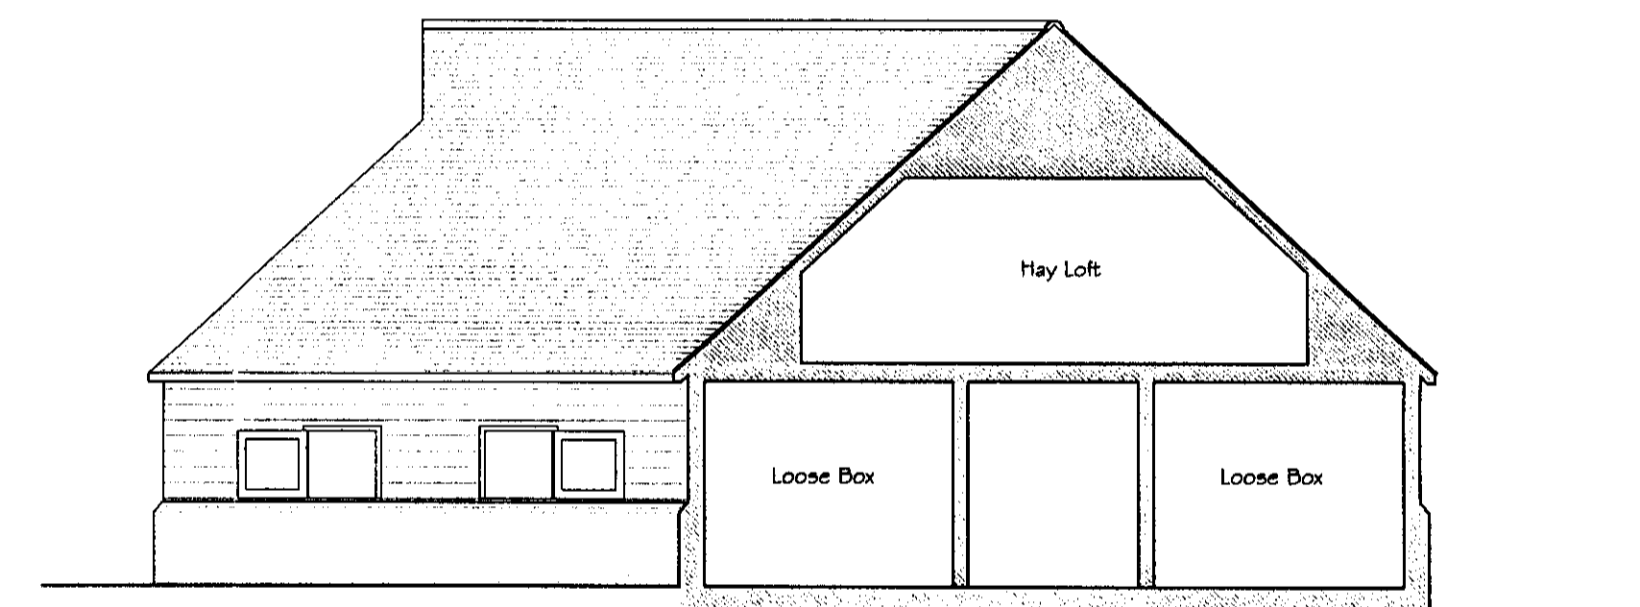

SECTION NORTH WEST ELEVATION TO COURTYARD

SECTION

23 NOV 2009
2009/2574

Revision Date
Peter Newson Associates Ltd
Chartered Architects
The Old Reading Room, 32 High Road
Essendon, Hatfield, Herts, AL9 6HW
Tel: 01707 276595 Fax: 01707 260024
Job Title
Warren Wood Manor
Hornbeam Lane
Essendon
Herts

Drawing Title
Stable Building
Ground Floor Plan, Courtyard
& North East Elevations

Date October 2009 Scale 1:100

Job No 541 Drawing No 06

Copyright (c) Peter Newson Associates Ltd