




SOUTH WEST ELEVATION

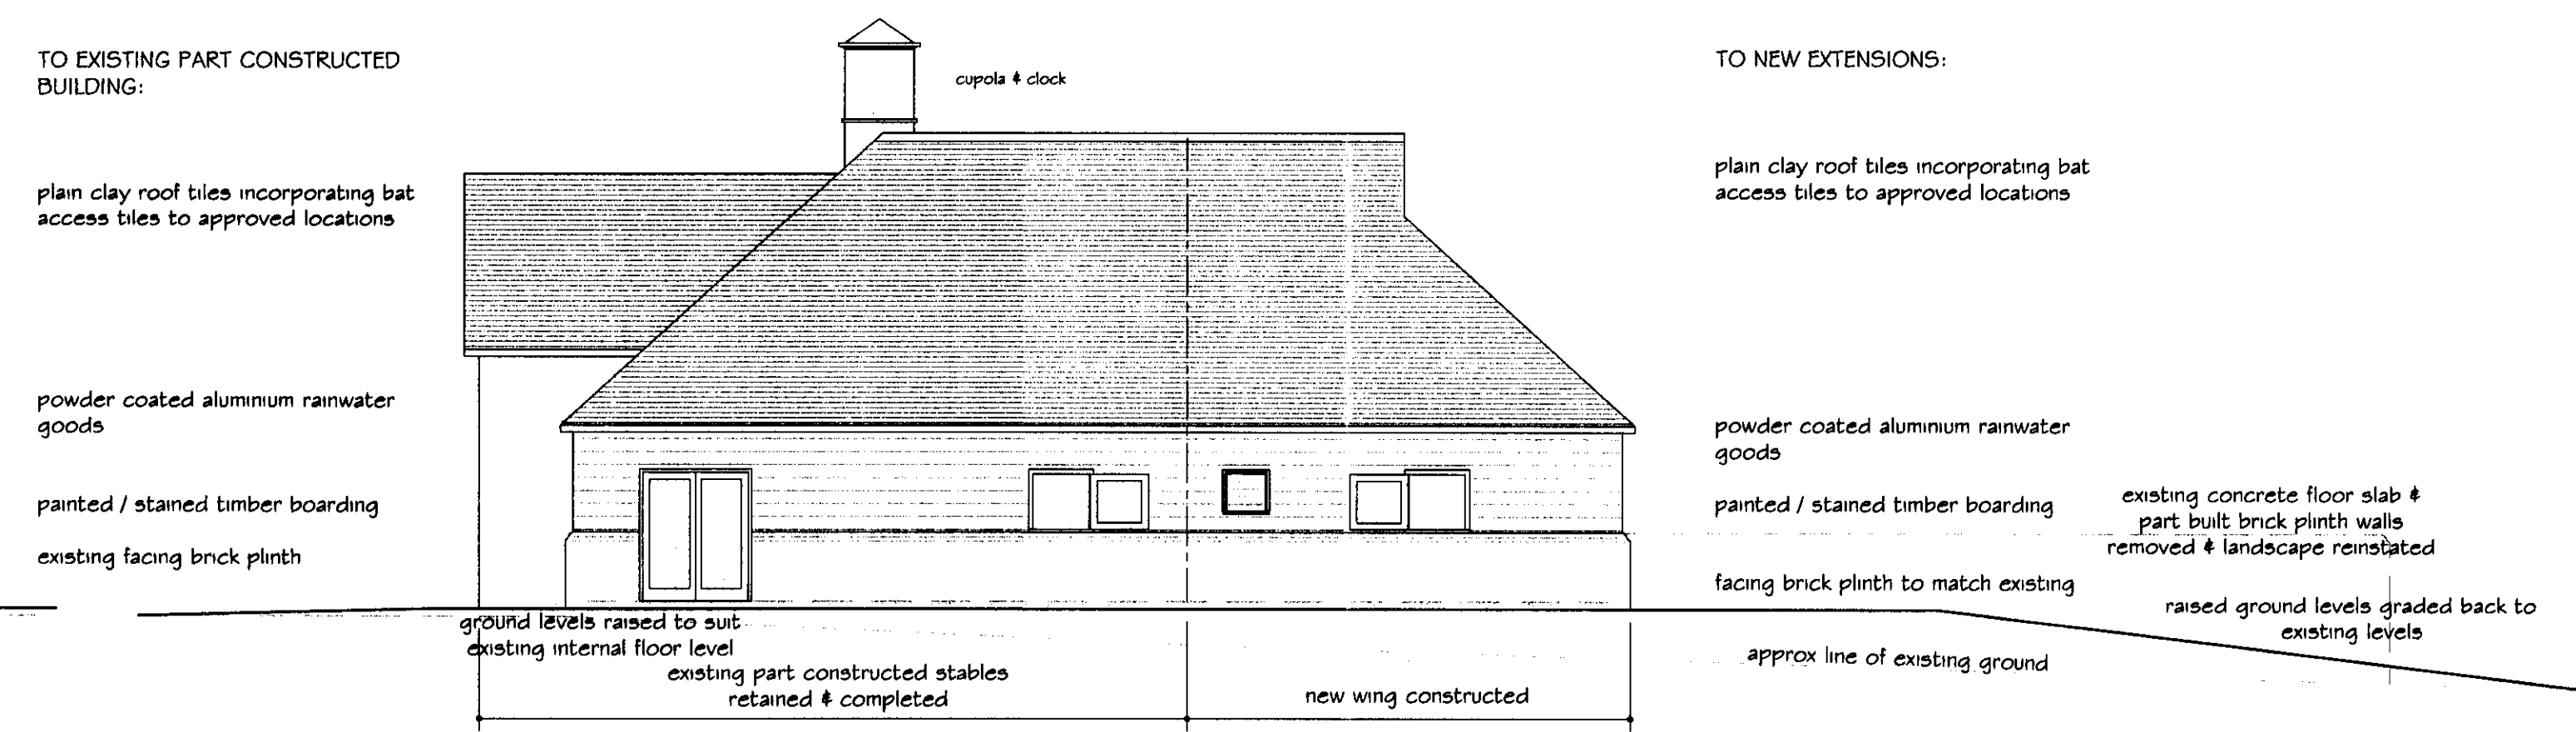

SOUTH EAST ELEVATION

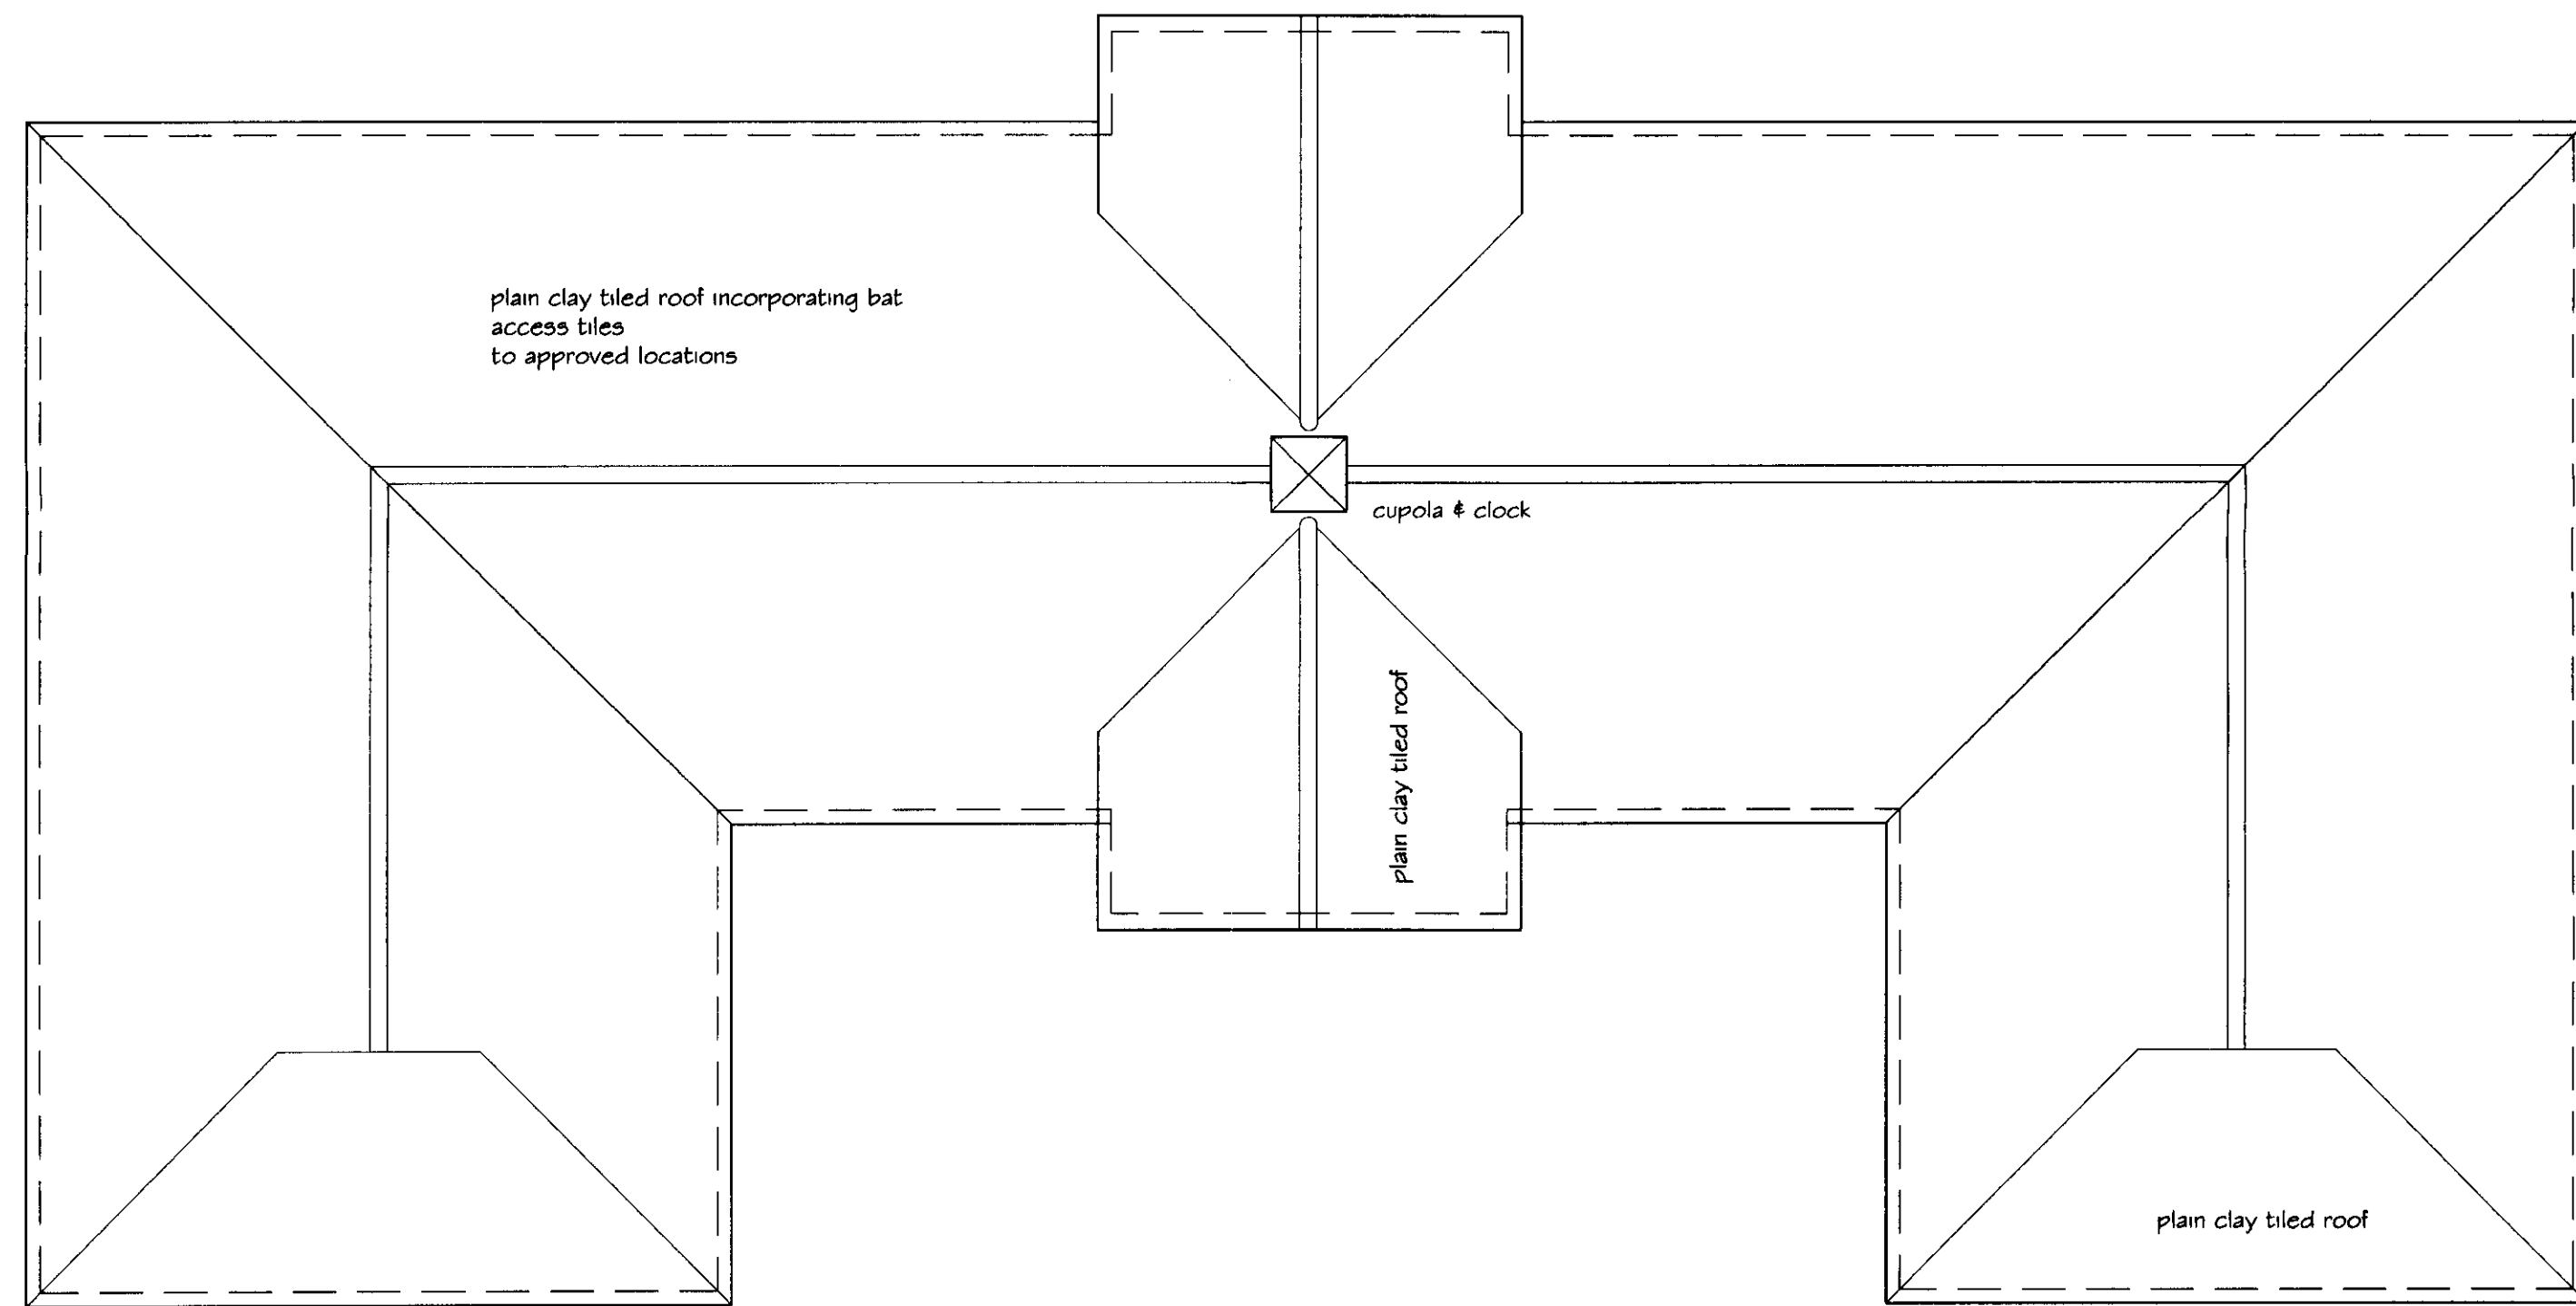

ROOF PLAN

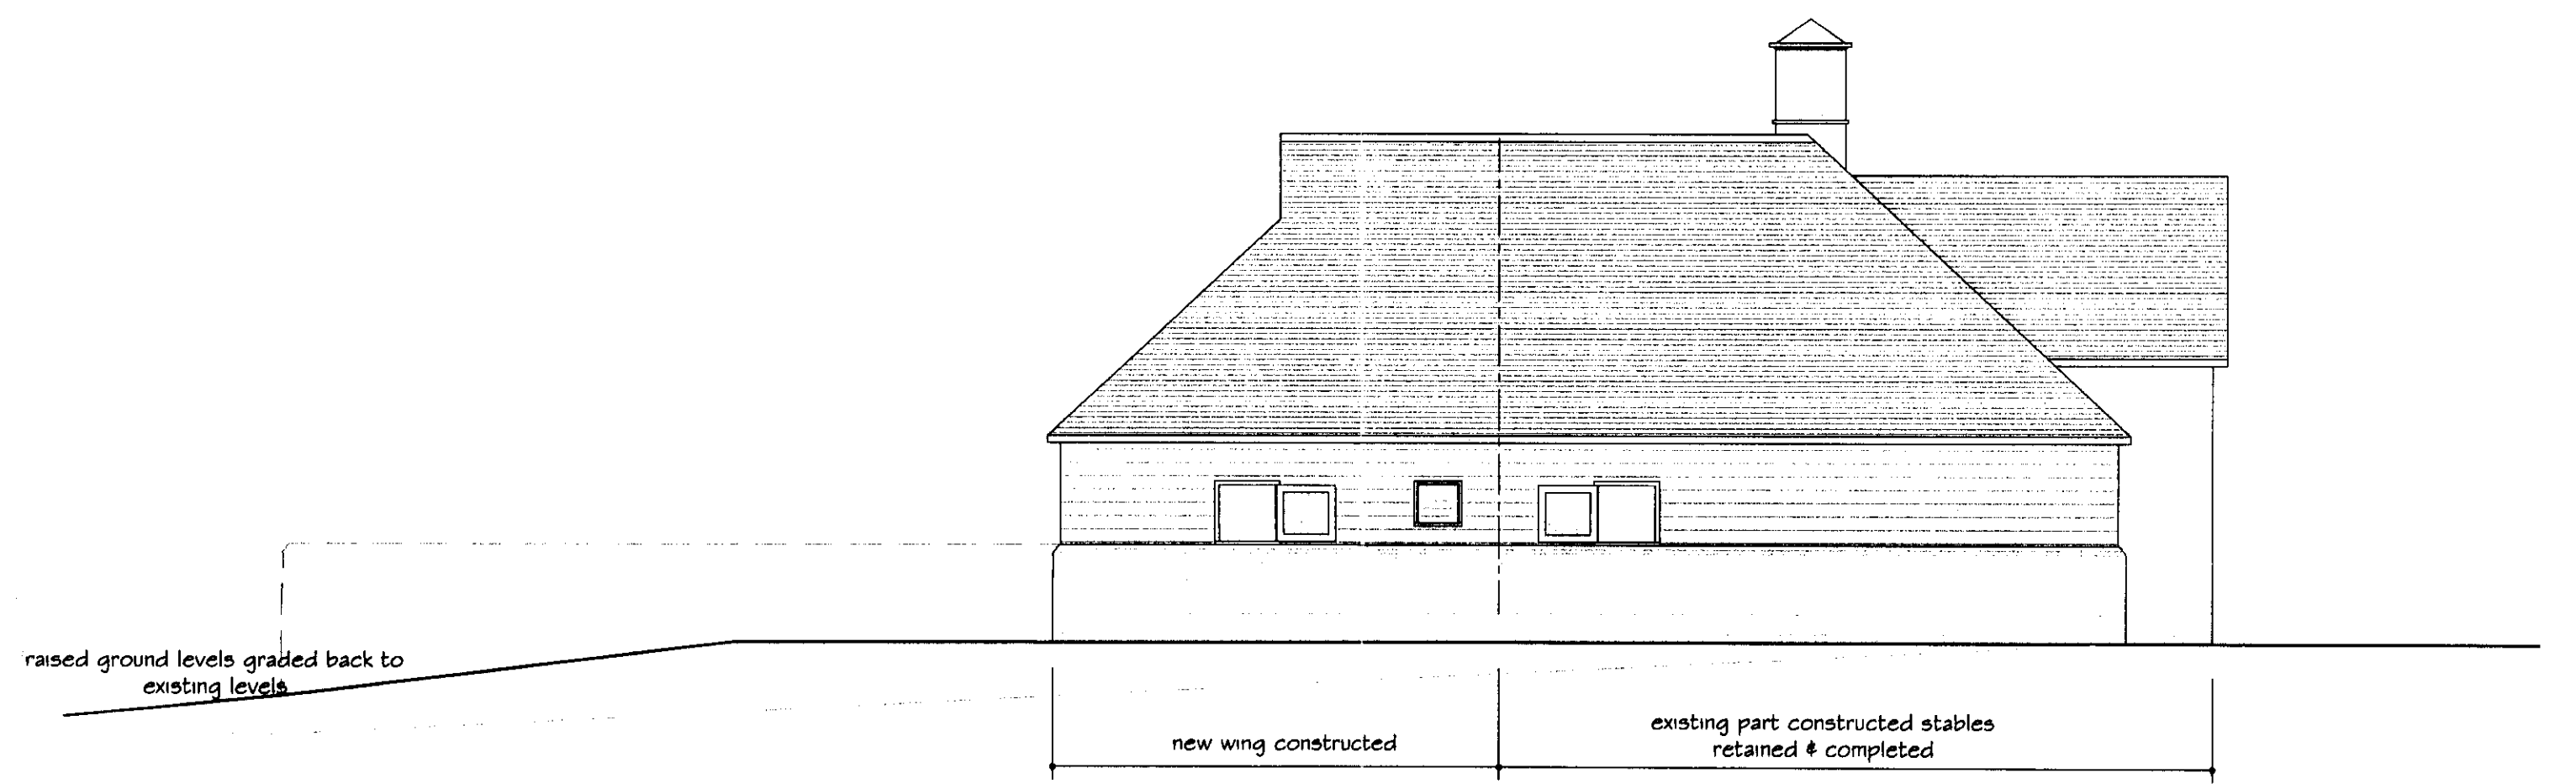

NORTH WEST ELEVATION

2009/2574

Revision	Date
Peter Newson Associates Ltd Chartered Architects The Old Reading Room, 32 High Road Essendon, Hatfield, Herts, AL9 6HW Tel: 01707 276595 Fax: 01707 260024	
Job Title Warren Wood Manor Hornbeam Lane Essendon Herts	
Drawing Title Stable Building Roof Plan & North East Elevation	
Date October 2009	Scale 1:100
Job No 541	Drawing No 07
Copyright (c)	