



Proposed Roof Plan


Scale 1:100

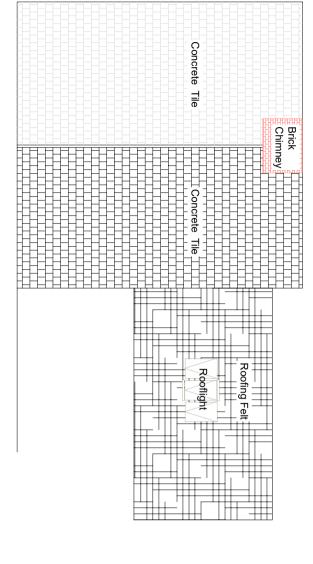

Scale 1:100

Existing Roof Plan

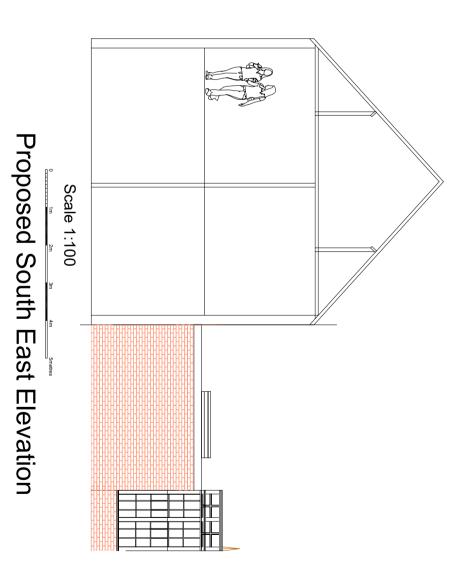

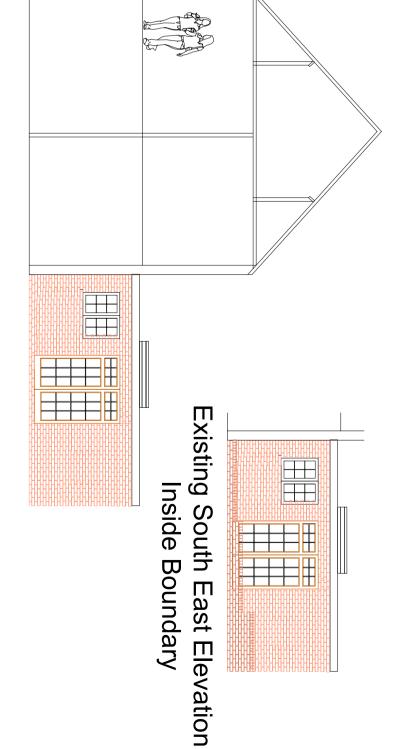

Existing South East Elevations Scale 1:100

Proposed Extension Welwyn Garden City 189 Parkway

DRAWN BY: JES
CHECKED BY: SCALE AT A3: 1:100
DATE: MARCH 21 189 PW2/03

Rev A:07/04/2021 Existing Wall Highlighted

>