



Proposed Roof Plan

Scale 1:100

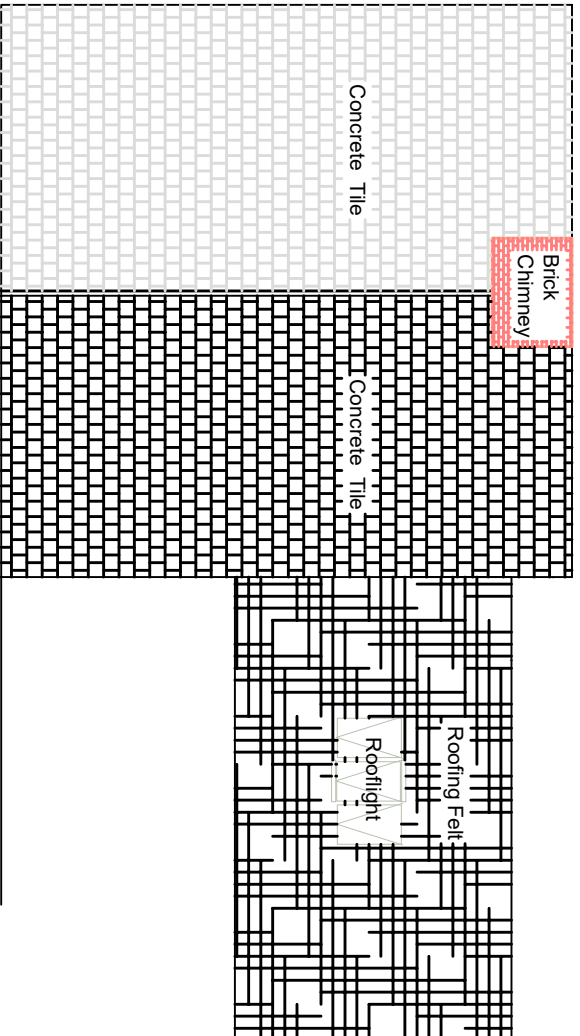


Existing Roof Plan

Scale 1:100

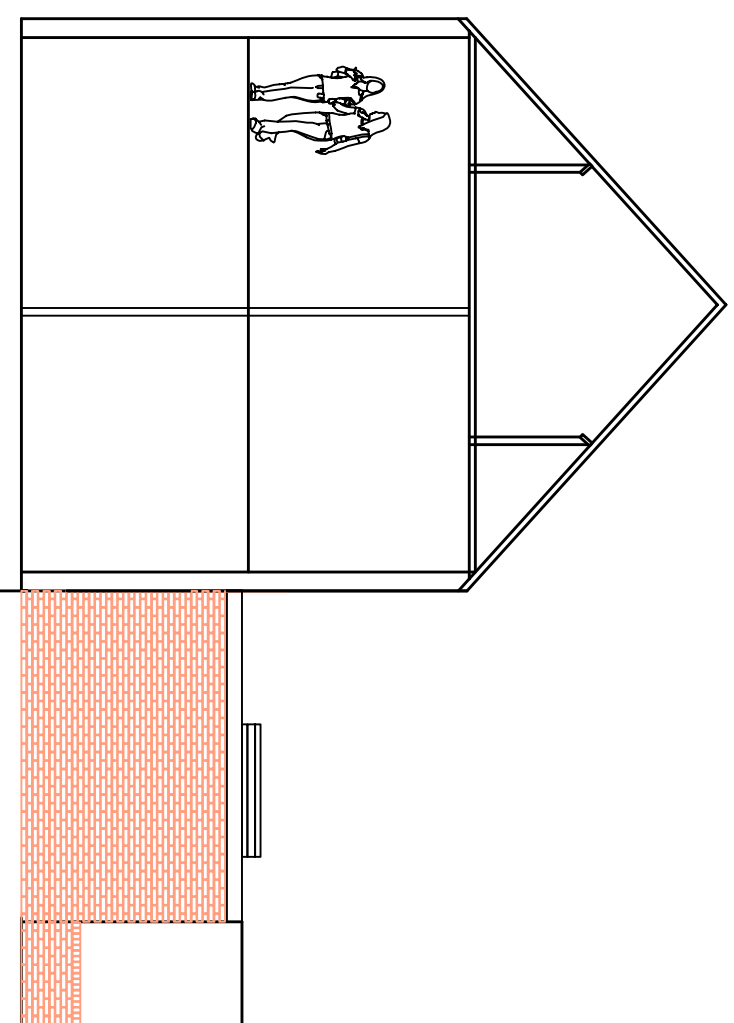

Proposed South East Elevation


Scale 1:100

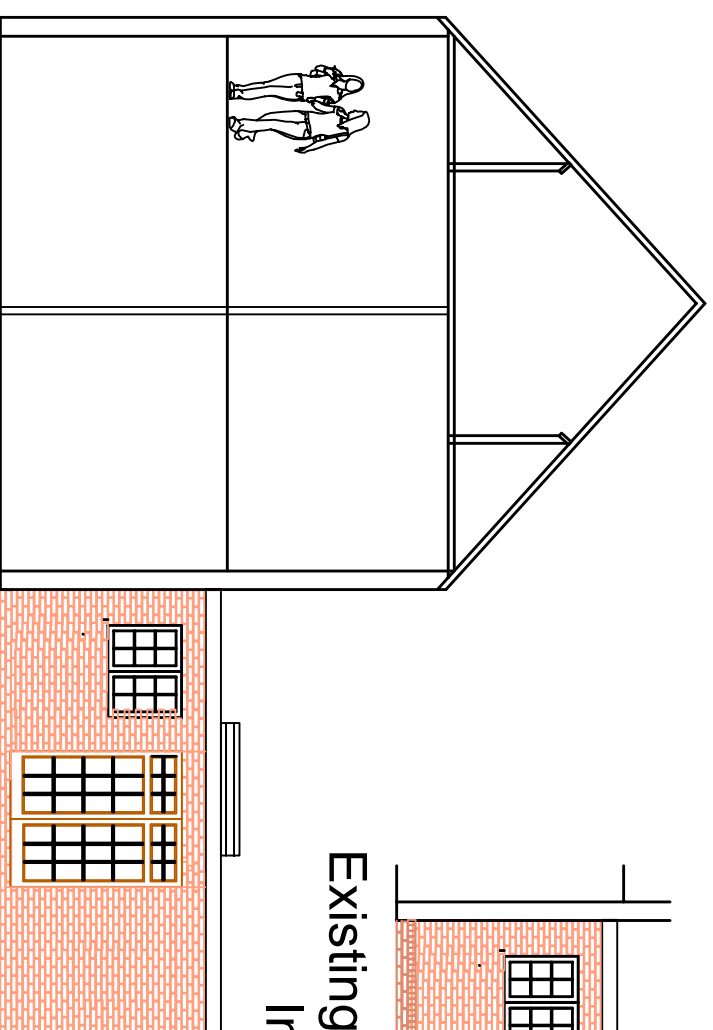

Existing South East Elevations

Scale 1:100

**Existing South East Elevation
Inside Boundary**

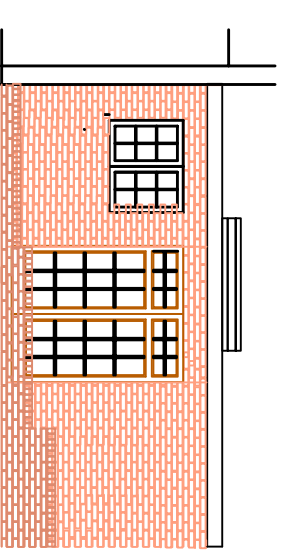

**189 Parkway
Welwyn Garden City
Proposed Extension**

Rev A: 07/04/2021 Existing Wall Highlighted
Rev B: 27/04/2021 Conservatory removed

DRAWN BY:	JES	DRAWING NUMBER:	189 PW2/03	REVISION:	B
CHECKED BY:		SCALE AT A3:	1:100	DATE:	MARCH 21