


## Proposed Roof Plan

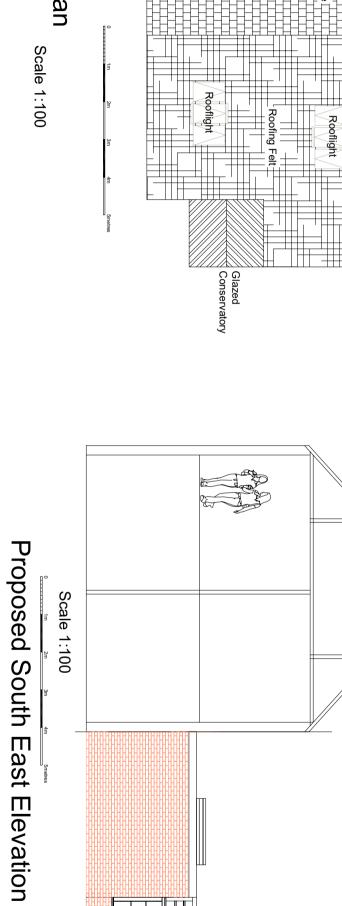


## Concrete Tile Rooflight

Scale 1:100

**Existing Roof Plan** 

0 1m 2m 3m 4m 5net

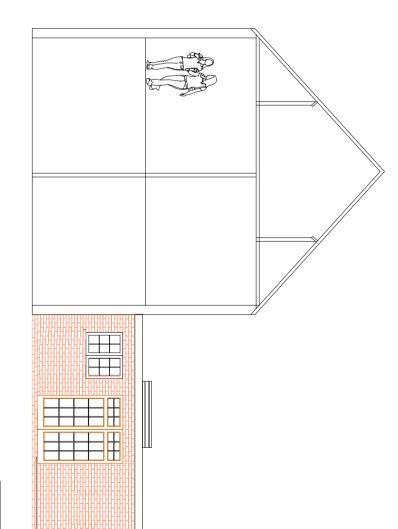

## Existing South East Elevation Scale 1:100

189 Parkway Welwyn Garden City Proposed Extension

DRAWN BY: JES DRAWNG NUMBER REVISION
CHECKED BY:
SCALE AT AS: 1:100
MARCH 21

DATE: MARCH 21

DRAWNG NUMBER REVISION
REVISION
REVISION
REVISION