




Section B-B

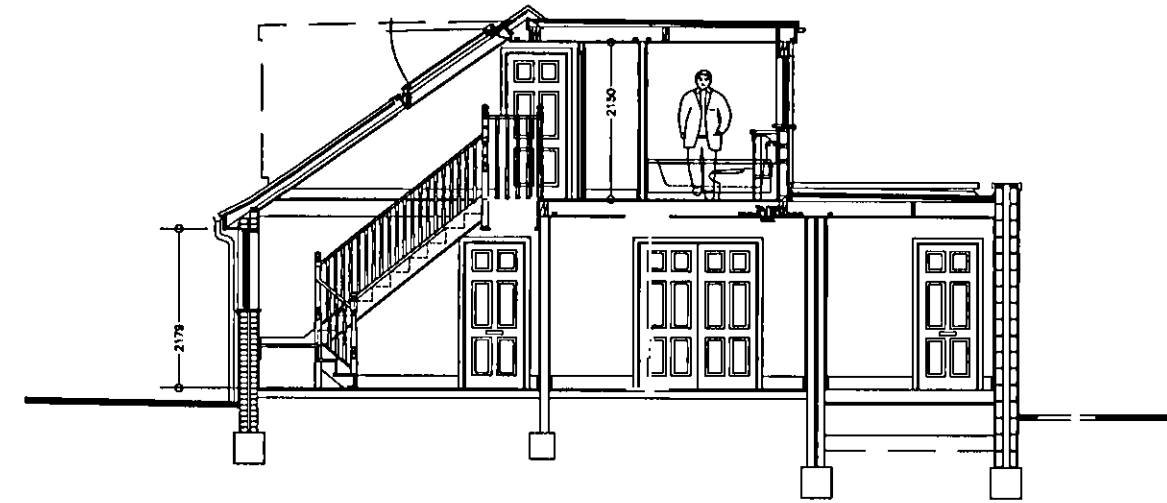


Section A-A

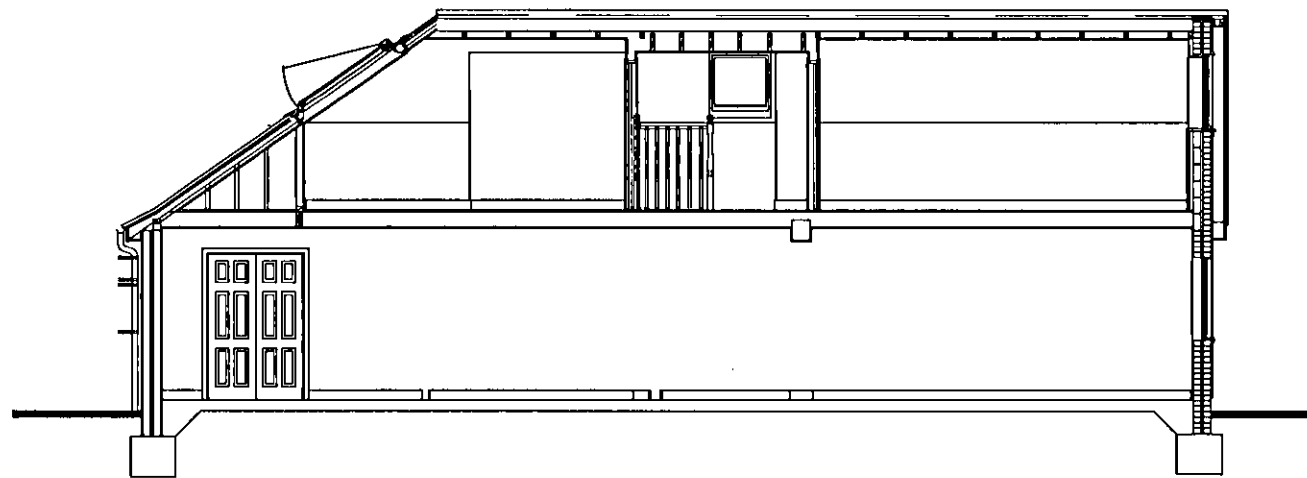

Section A-A

 

Location Plan 1:1250

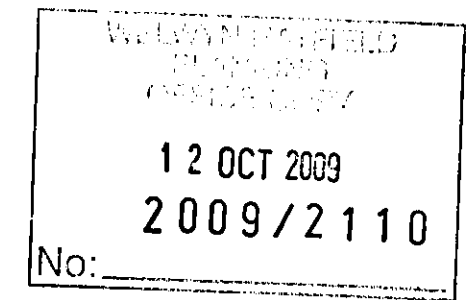

21 OCT 2009

Revisions:	Suffix / Date / Drawn/	Description
A	Dec 07 PB	Planning Amendments
B	April 09 PB	Roof ht. & first floor
C	May 09 BPS	Notation amendments for planning
D	Jul 09 PB	Lowered roof & reduced dormer
E	Sep 09 BPS	Amended to incorporate Planning comments issued for planning

GENERAL
Report any dimensional discrepancies.

©This drawing is the property of Philip Bailey Architects and must not be copied or reproduced in full or in part without express written permission

- Approval
- Preliminary
- Information
- Tender
- Construction
- As Built

Project 36 Theobalds Road Cuffley
 Drawing Site Plan & Sections
 Format A3

Client MR & MRS T Leake
 Scale 1:100 & 1:1250
 Date July 07
 Project Ref. 409
 Drawing No. 9
 Revision E

philip bailey architects

11 Beaumont Gate
 Shenley Hill
 Radlett
 Herts WD7 7AR
 Tel: 01923 289960
 Fax: 01923 289961