
 


Site Plan 24 Rooks Hill

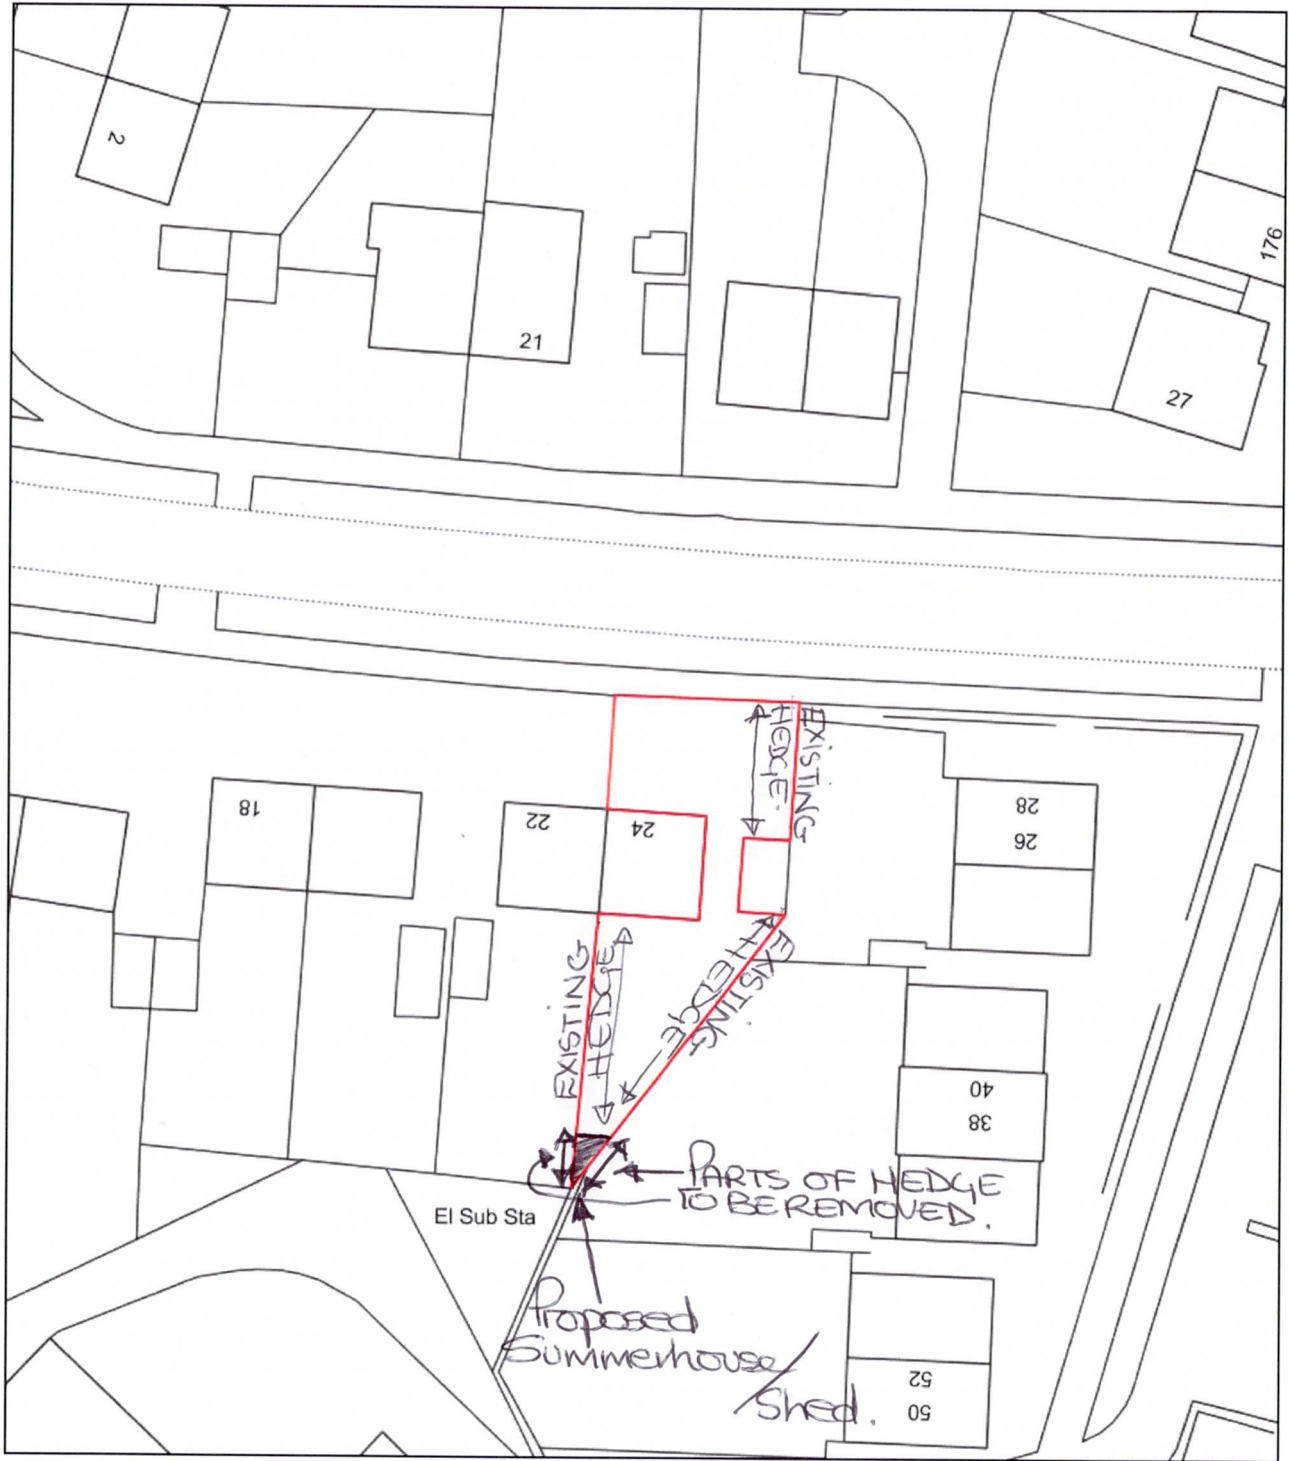

Plan Produced for: Jean Withers

Date Produced: 04 Jun 2017

Plan Reference Number: TQRQM17155091810455

Scale: 1:500 @ A4