



**EXISTING ROOF & SITE PLAN** 1:200

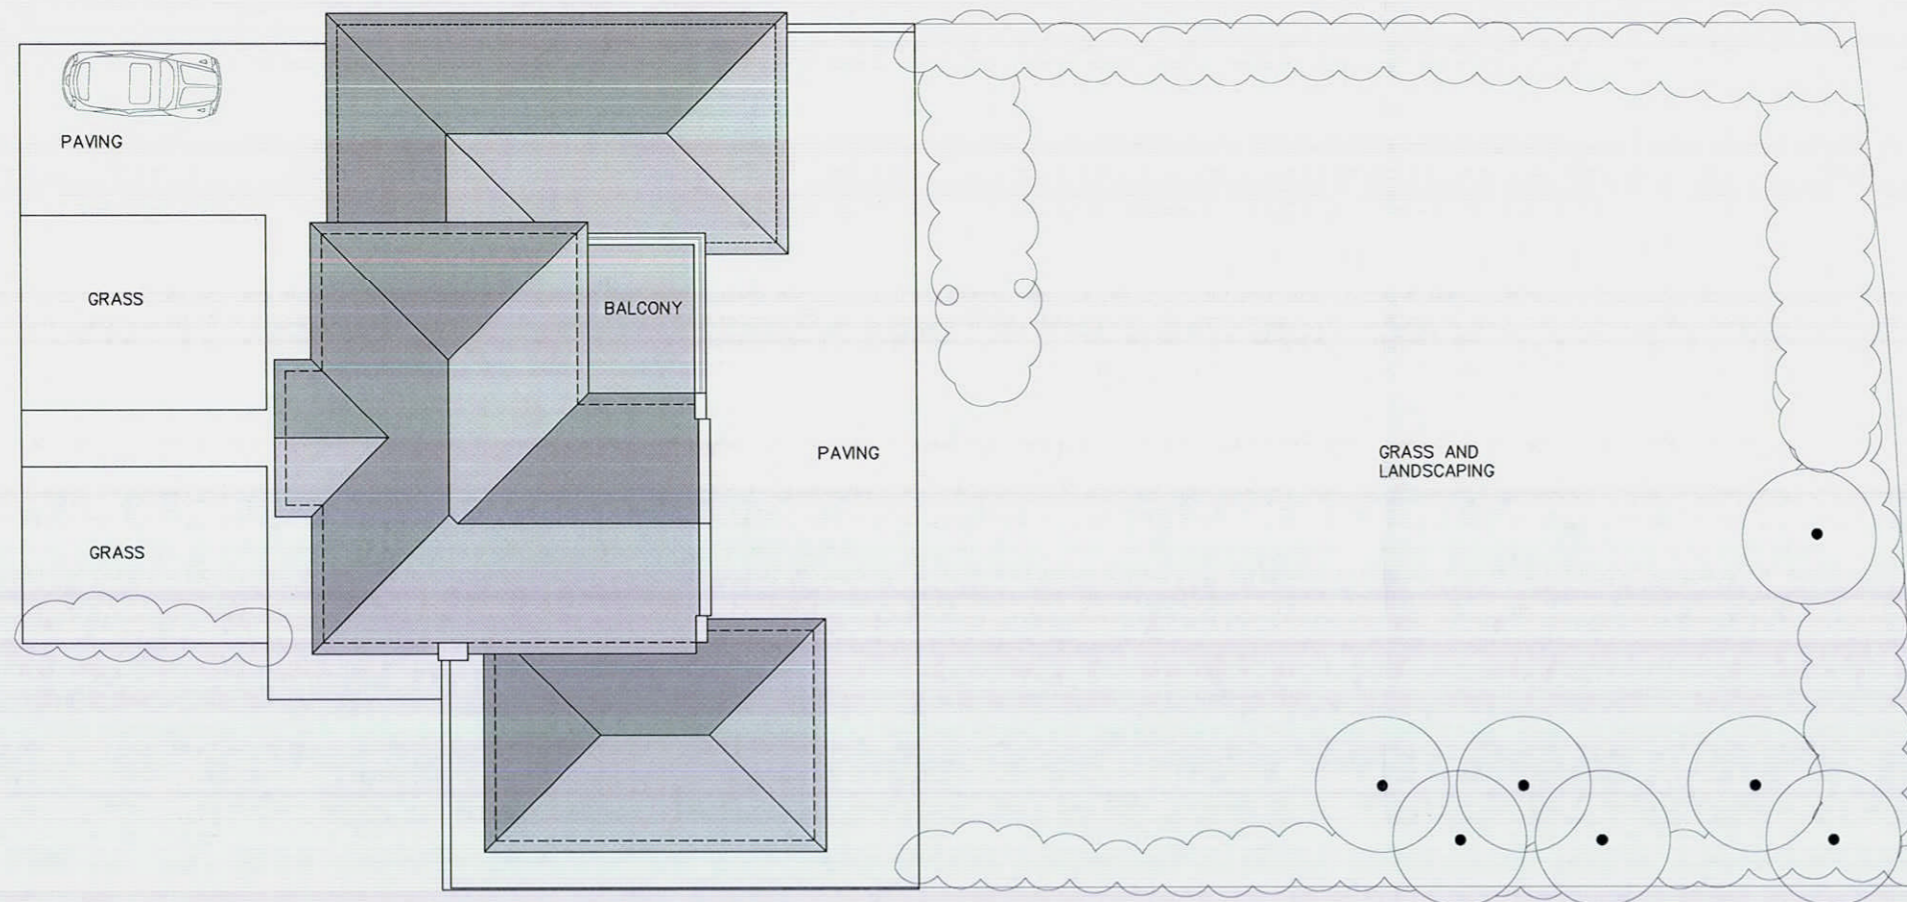


**PROPOSED ROOF & SITE PLAN** 1:200

GENERAL NOTES:  
 UNLESS OTHERWISE NOTED ALL DIMENSIONS ARE GIVEN IN MILLIMETRES  
 ALL DIMENSIONS MUST BE VERIFIED ON SITE BEFORE THE COMMENCEMENT OF WORK OR THE FABRICATION OF ANY ITEM. DISCREPANCIES MUST BE REPORTED TO THE ARCHITECT  
 THIS DRAWING IS NOT FOR CONSTRUCTION - FOR BUILDING REGULATIONS - COMPLIANT DETAILS CONTACT TURQUOISE NOISE LTD.  
 THIS DRAWING AND DESIGN REMAINS THE COPYRIGHT OF TURQUOISE NOISE LTD. AND MAY NOT BE REPRODUCED WITHOUT PERMISSION

**TURQUOISE NOISE LTD.**



The Coach House  
 Tewin Water  
 Welwyn, Herts AL6 0BW  
 mail@turquoisenoise.com  
 01438 712958

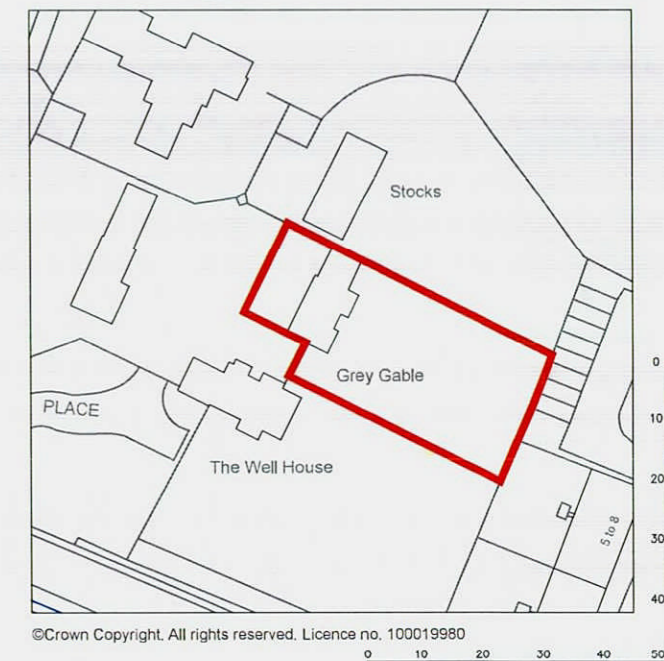

**N SITE LOCATION PLAN**  
 1:1250@A3

PLANNING DEPARTMENT  
 08 MAR 2014

SCALE 1:200 (IN METRES)

rev:	revision notes:	date:
drawn by:	drawn date:	scale:
DF	OCT 13	AS NOTED @ A3
project:	GREY GABLES, 3 LYSLEY PLACE, BROOKMANS PARK, HERTS AL9 6NZ	
client:	MR. & MRS. P. HARGREAVES	
dwg title:	SITE LOCATION PLAN, EXISTING AND PROPOSED SITE AND ROOF PLANS	
dwg no:	1680 PL01	rev: A