


scale 1:1200

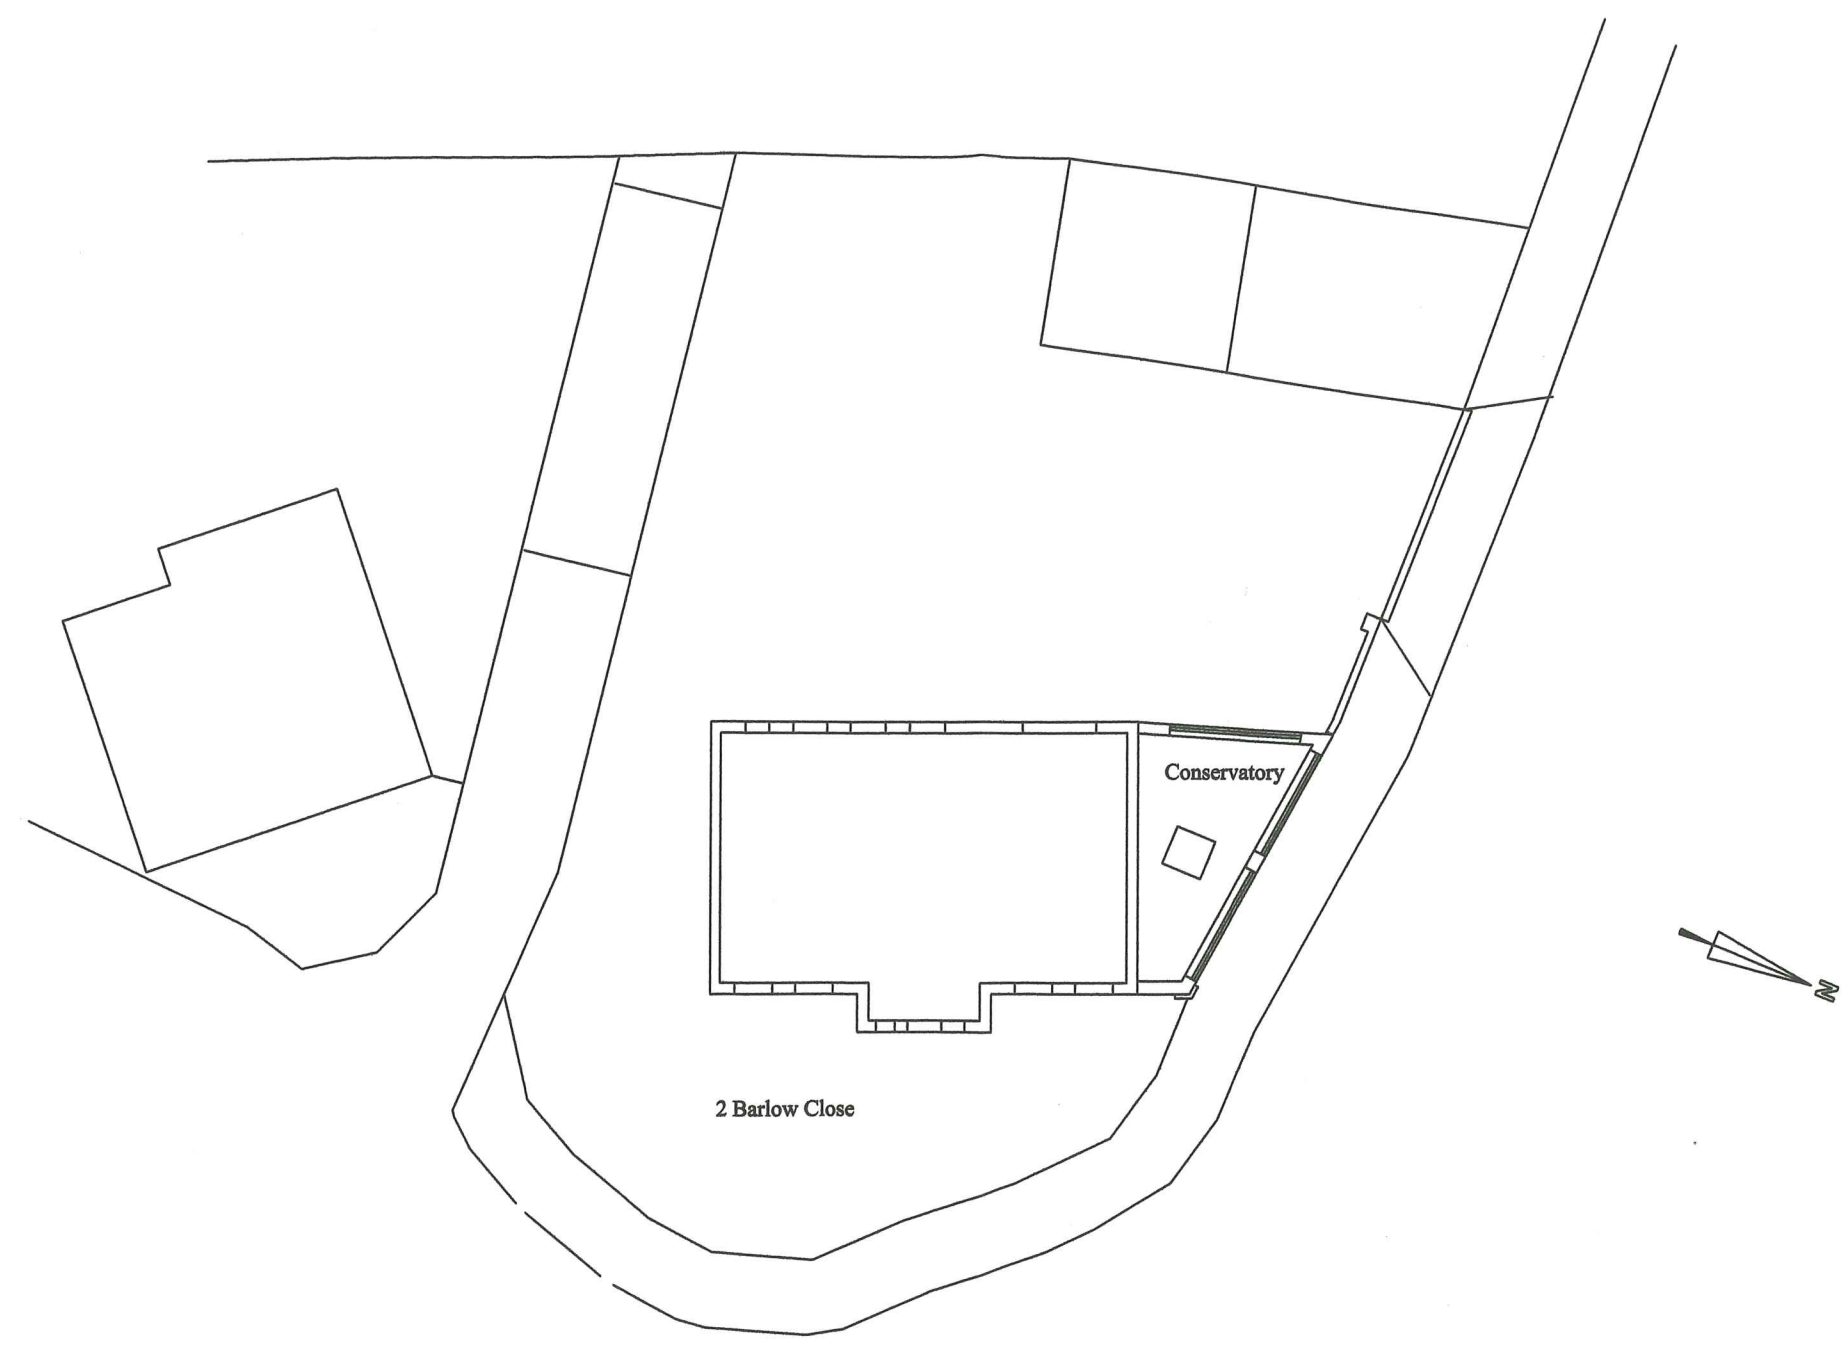

Block Plan 1:200

A3 Paper Size

REVISIONS.			CONTRACT. Works at 2 Barlow Close Hatfield	DETAIL. Site Plan
NO.	DETAILS.	DATE		
			CLIENT.	
			DRAWN. rgl	DATE. august 04
			REVISION.	SCALE. 1:200
			STATUS.	DRAWING NO. mma. 477