




REAR ELEVATION

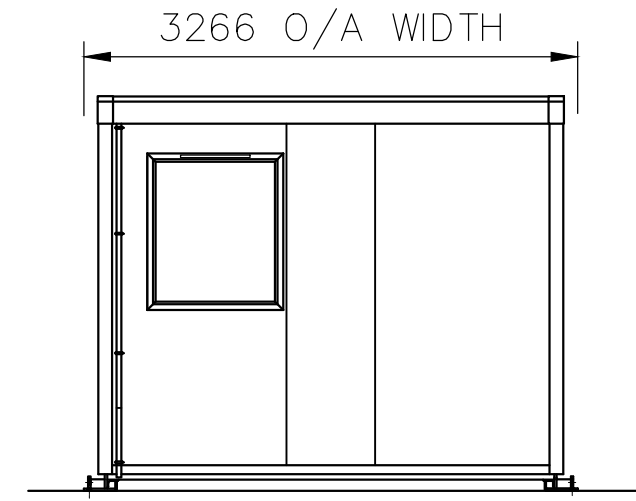


END ELEVATION

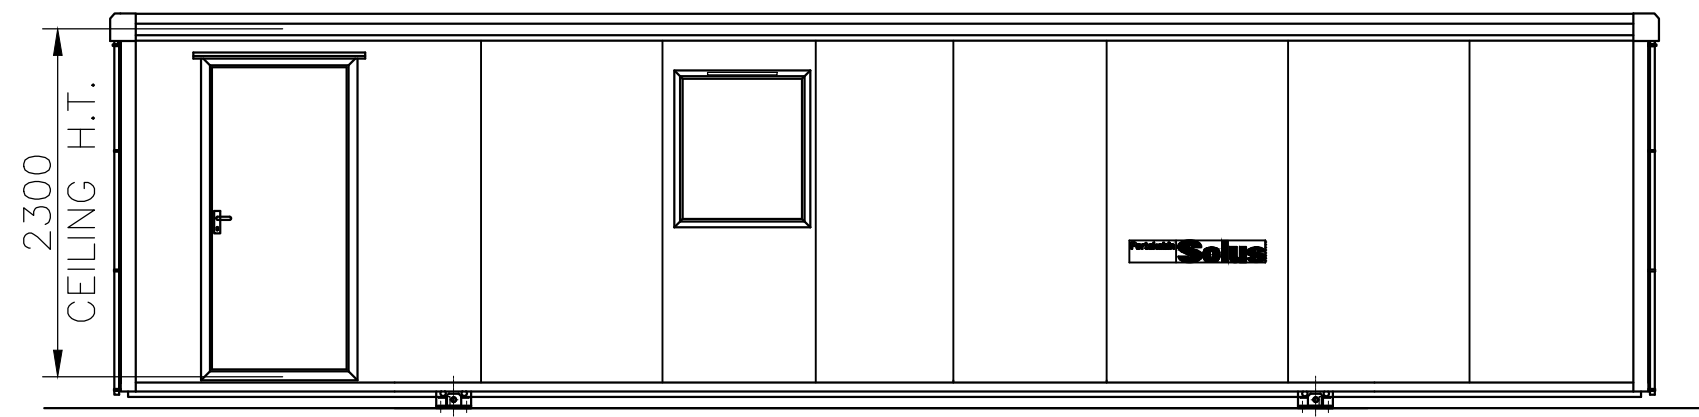


FRONT ELEVATION

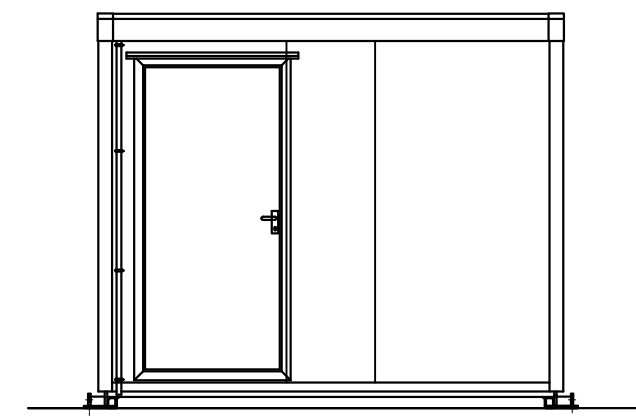

END ELEVATION

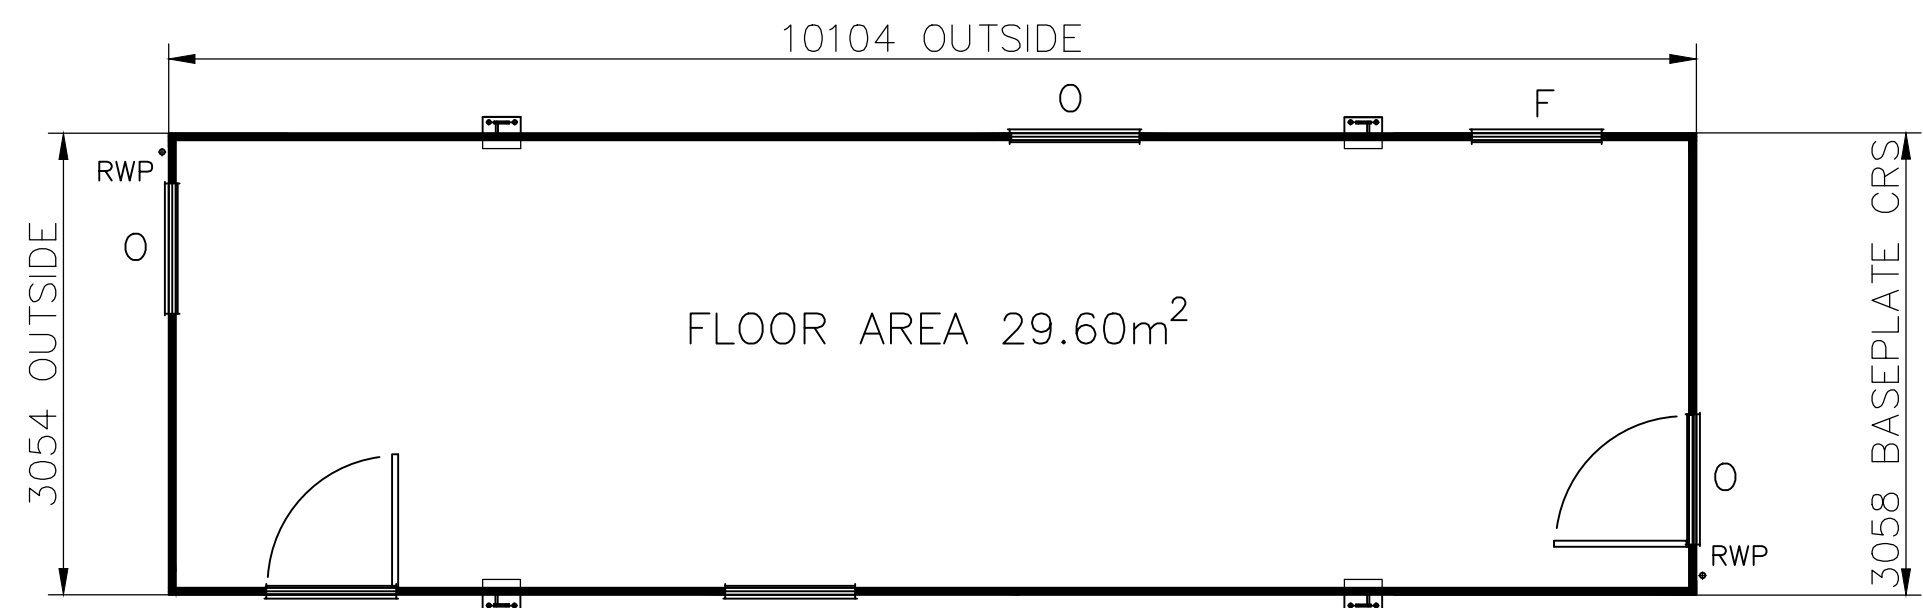

PLAN

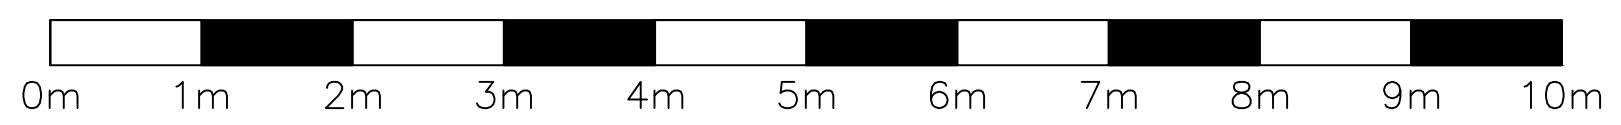

**Eisai Ltd - Solus Building  
0719 to be removed**  
at Mosquito Way,  
Hatfield, AL10 9SN

Date: 01.08. 2023

Scale : 1:50 @ A3

Dwg No: 03KT