




FRONT ELEVATION

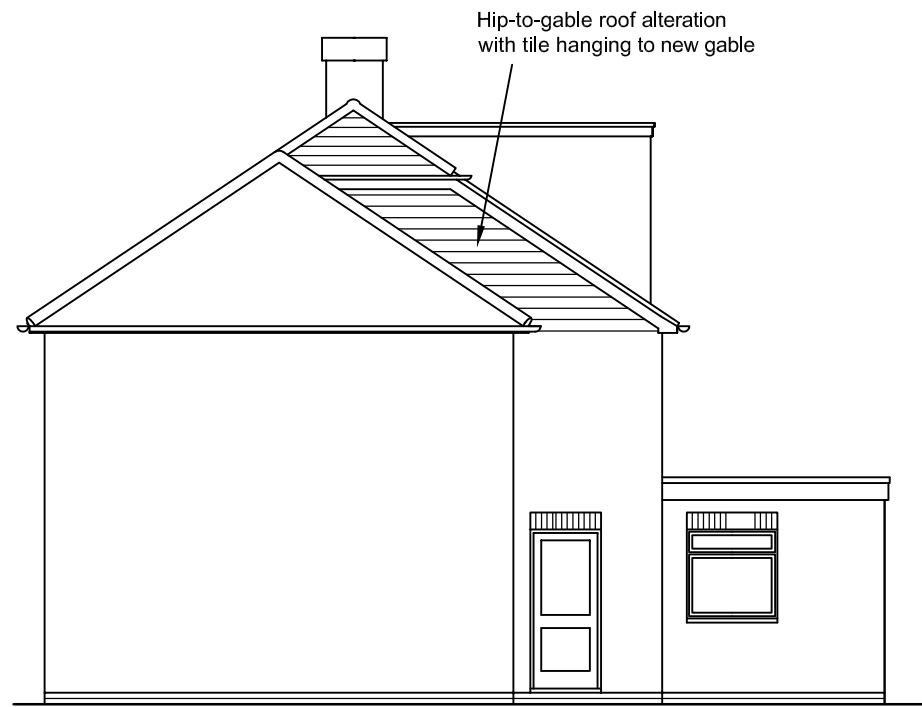


SIDE ELEVATION

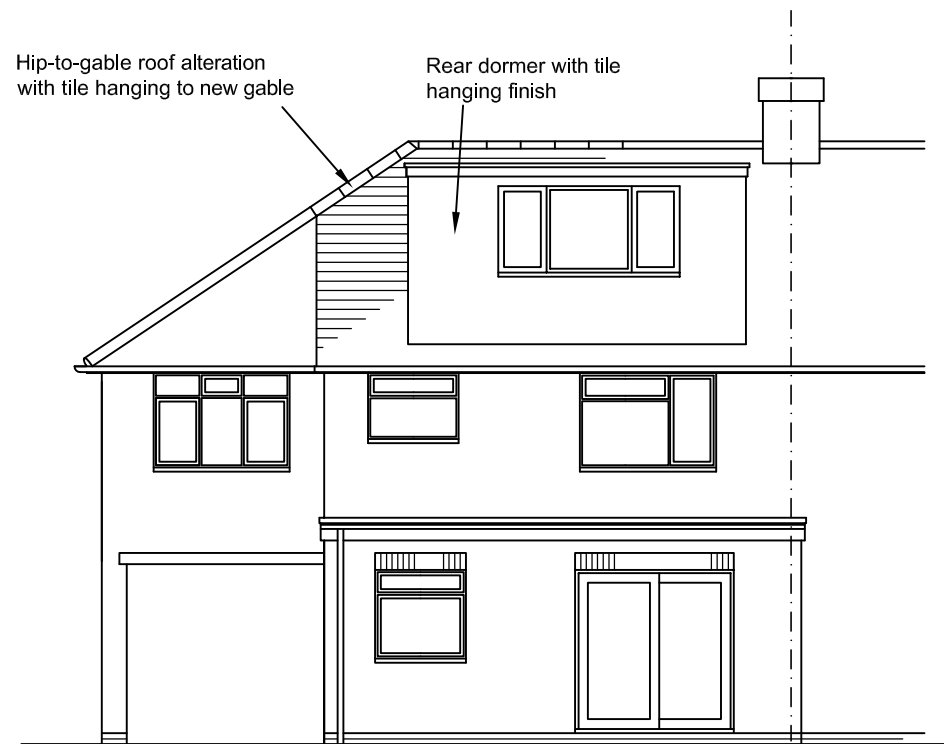

REAR ELEVATION

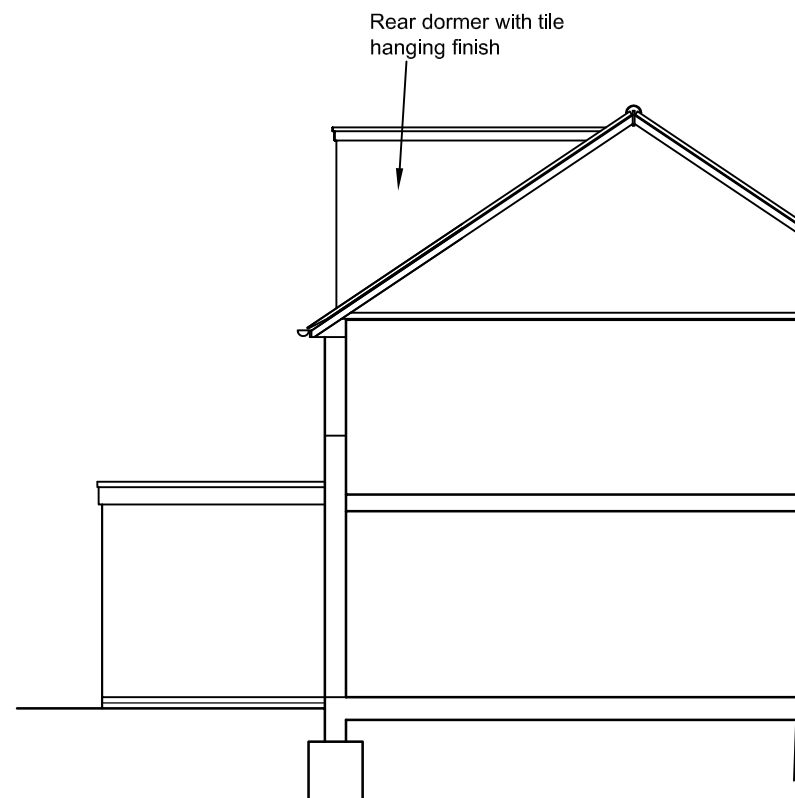

SIDE ELEVATION
(section through No389)

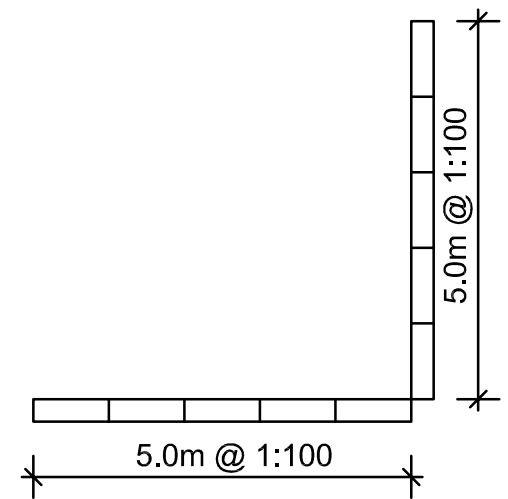

Rev.	Description.	Date.
------	--------------	-------

AT Design (Welwyn) Ltd
Architectural Design Services
22 School Lane, Welwyn, Herts AL6 9PH
Tel: 07931703297 - email: adamtrigg@hotmail.com

Title;
Proposed loft conversion
391 St Albans Road West
Hatfield
Herts AL10 9RU
Proposed elevations

Scale : 1:100 @ A3
Date : June 2014
Drawn by: AT

Drg.No: AT502-14