
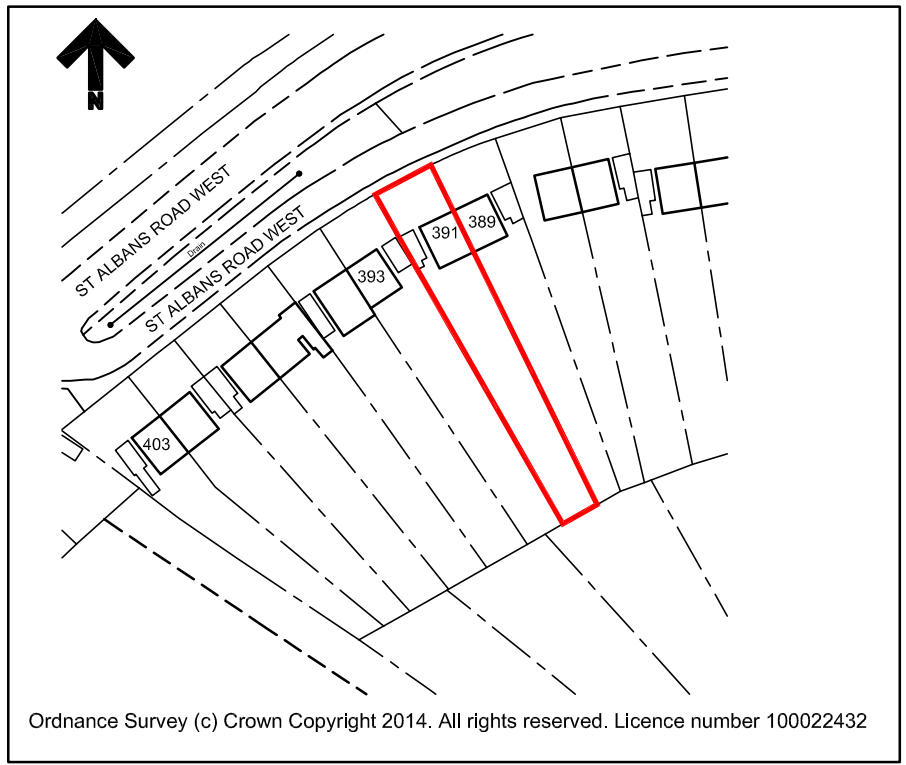


This drawing is copyright.

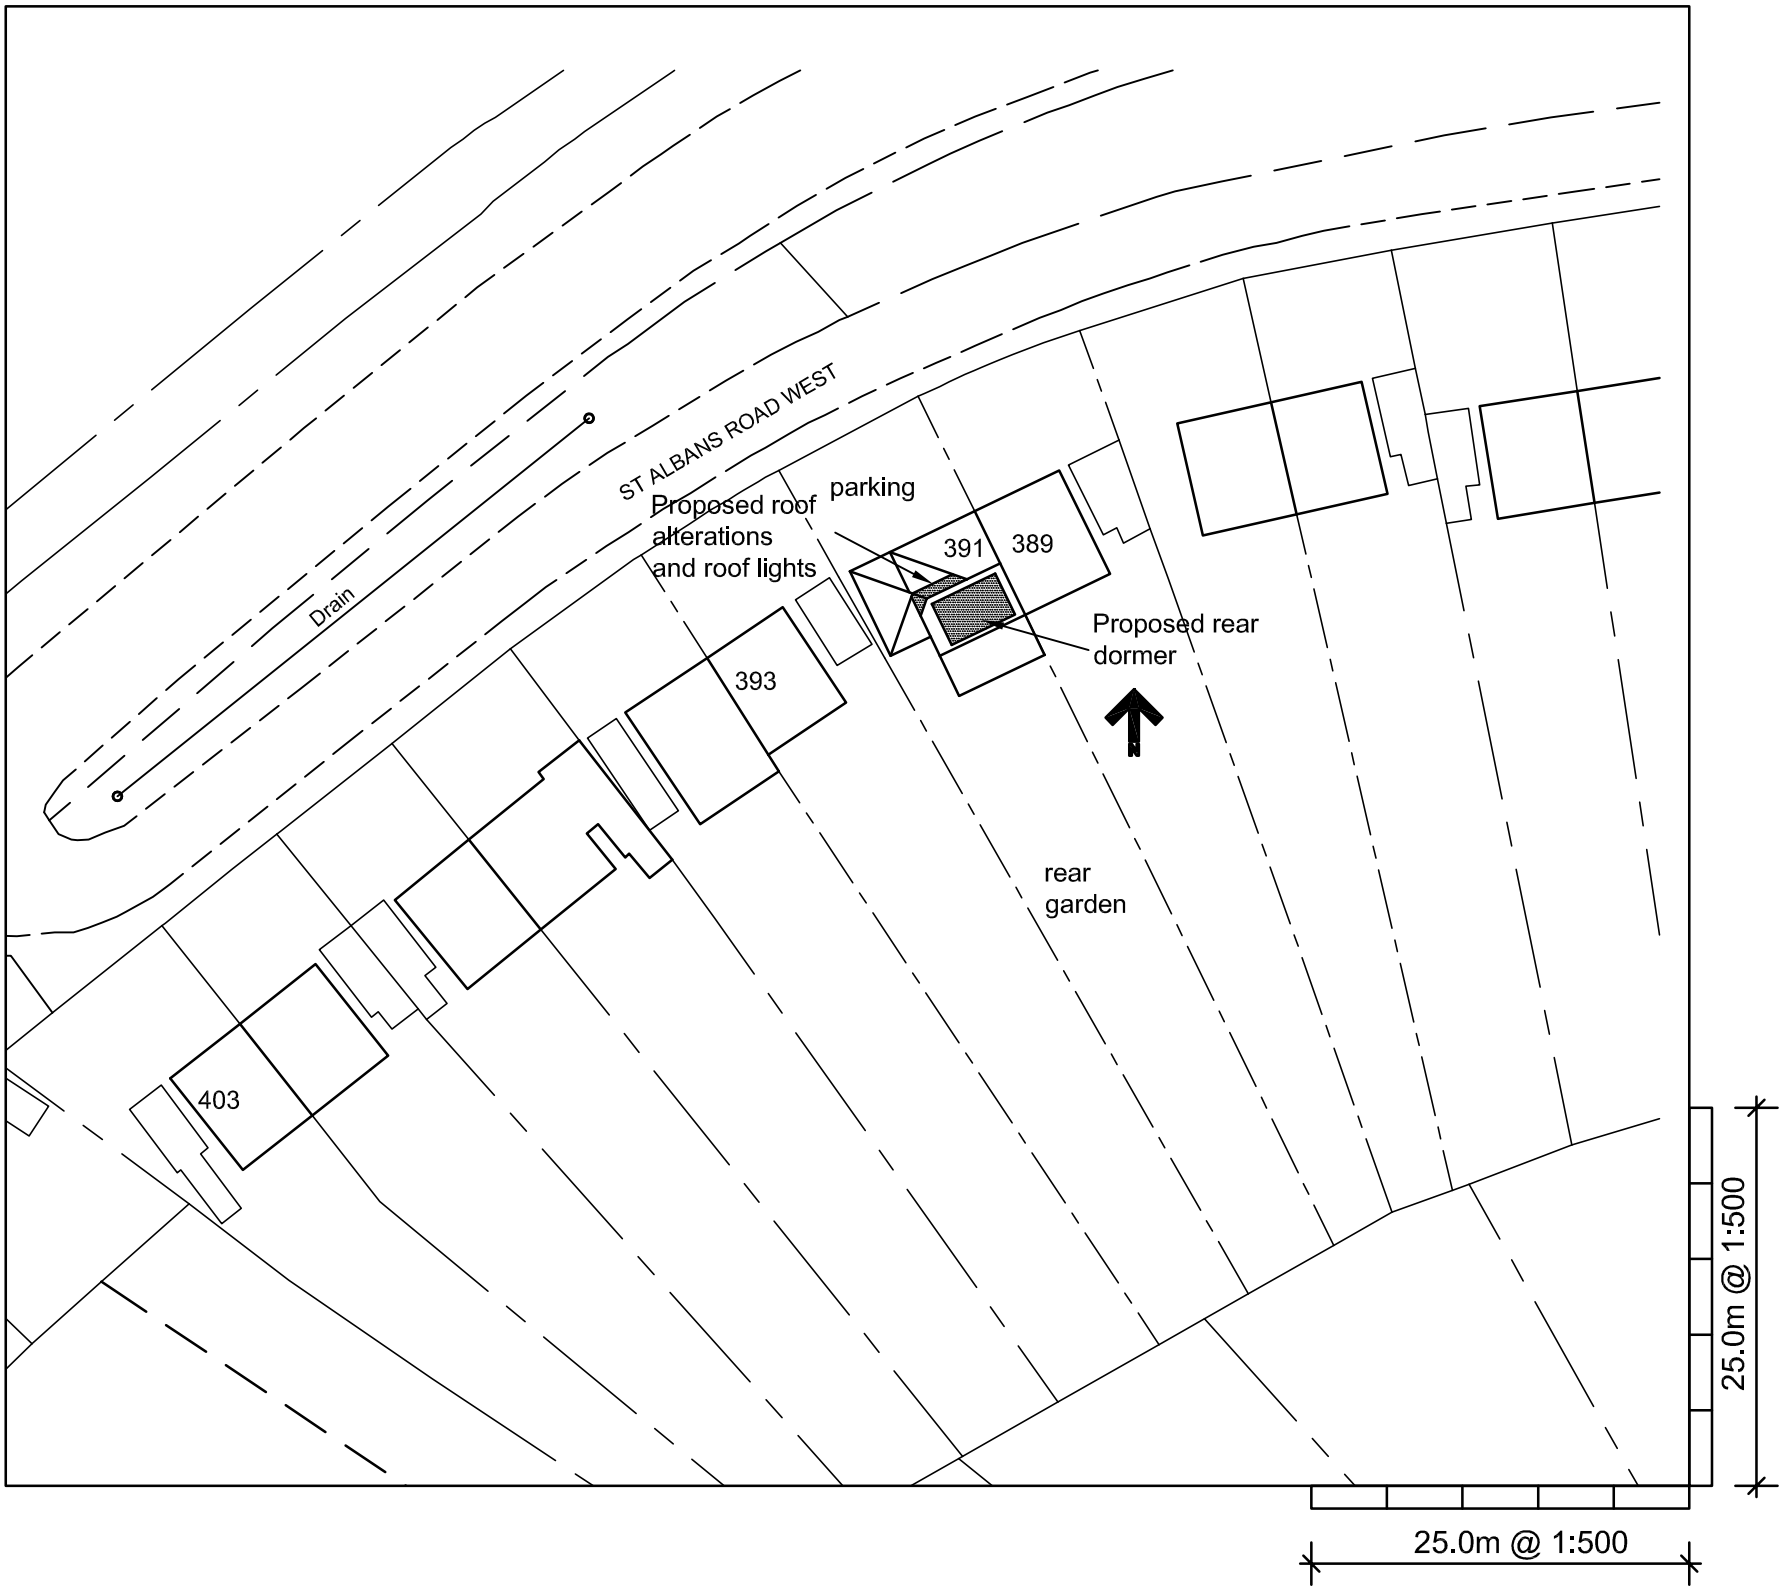

Site Location Plan at 1:1250

Rev.	Description.	Date.
------	--------------	-------

AT Design (Welwyn) Ltd
 Architectural Design Services
 22 School Lane, Welwyn, Herts AL6 9PH
 Tel: 07931703297 - email: adamtrigg@hotmail.com

Title;
Proposed Loft Conversion
 391 St Albans Road West
 Hatfield
 Herts AL10 9RU
 Site Plan & Location Plan

Scale : 1:500 @ A3
 Date : June 2014
 Drawn by: AT

Drg.No: AT502-10