

**IMPORTANT NOTES**

Do not scale from this drawing.  
Verify all dimensions, levels and details on site.  
If in doubt, ask before action.


**COPYRIGHT ©**  
This drawing is copyright and may not be altered, reproduced or used other than for the contract for which it is issued without the written permission of Hickton Madeley Architects Ltd.

**STATUS OF DRAWING**  
This drawing can only be used for its intended purpose as per indicated status.


**RELATED DOCUMENTS**  
Read this drawing in conjunction with the appropriate specification(s) and other consultants drawings and specifications.

**ELECTRONIC ISSUE**  
When this drawing is issued via e-mail or disc, it must be considered to be for information only. Hickton Madeley Architects Ltd accepts no responsibility for the use of this file. The files issued by Hickton Madeley Architects Ltd are subject to copyright ©.


**MECHANICAL AND ELECTRICAL**  
Mechanical and Electrical items are indicative only. For detailed layouts, please refer to Engineers Drawings.

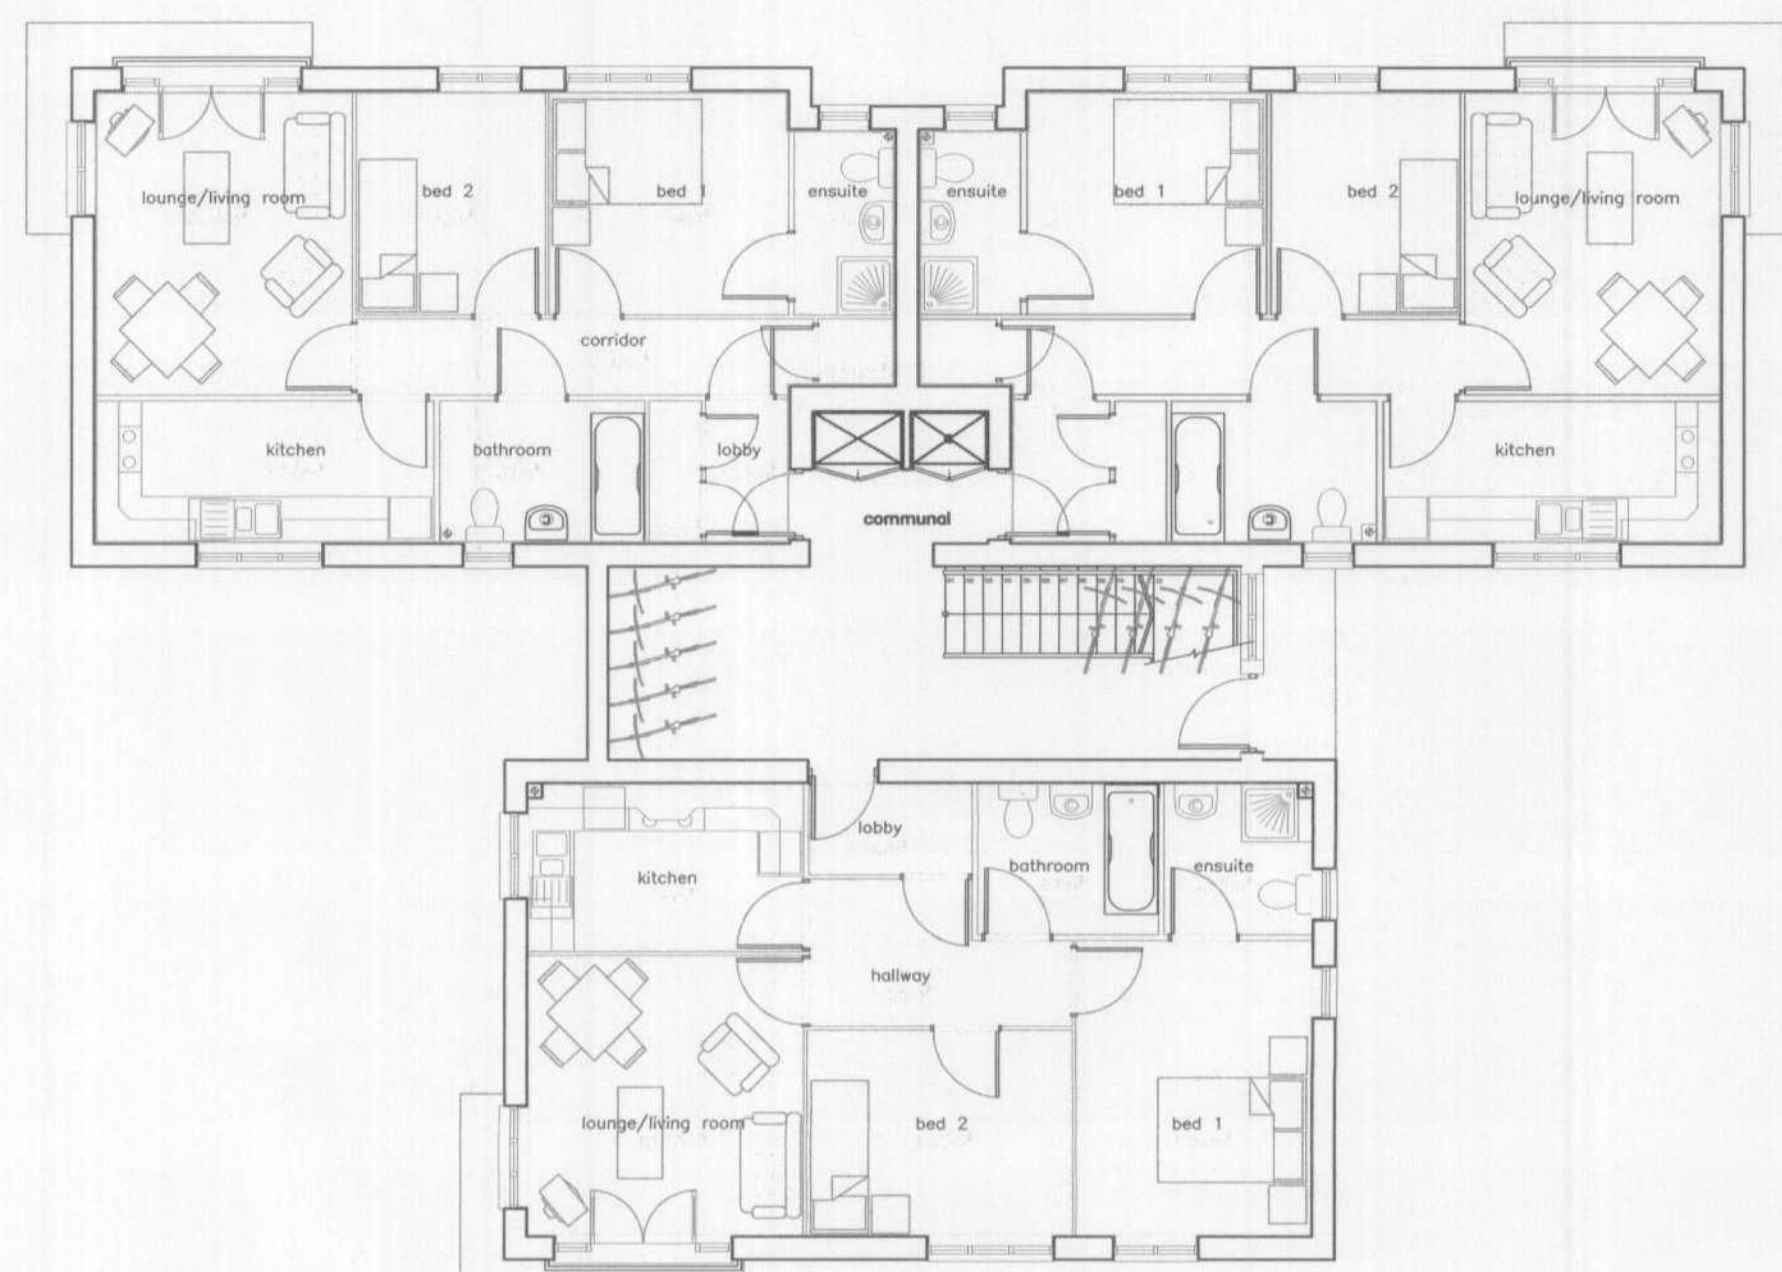


GROUND FLOOR - private block

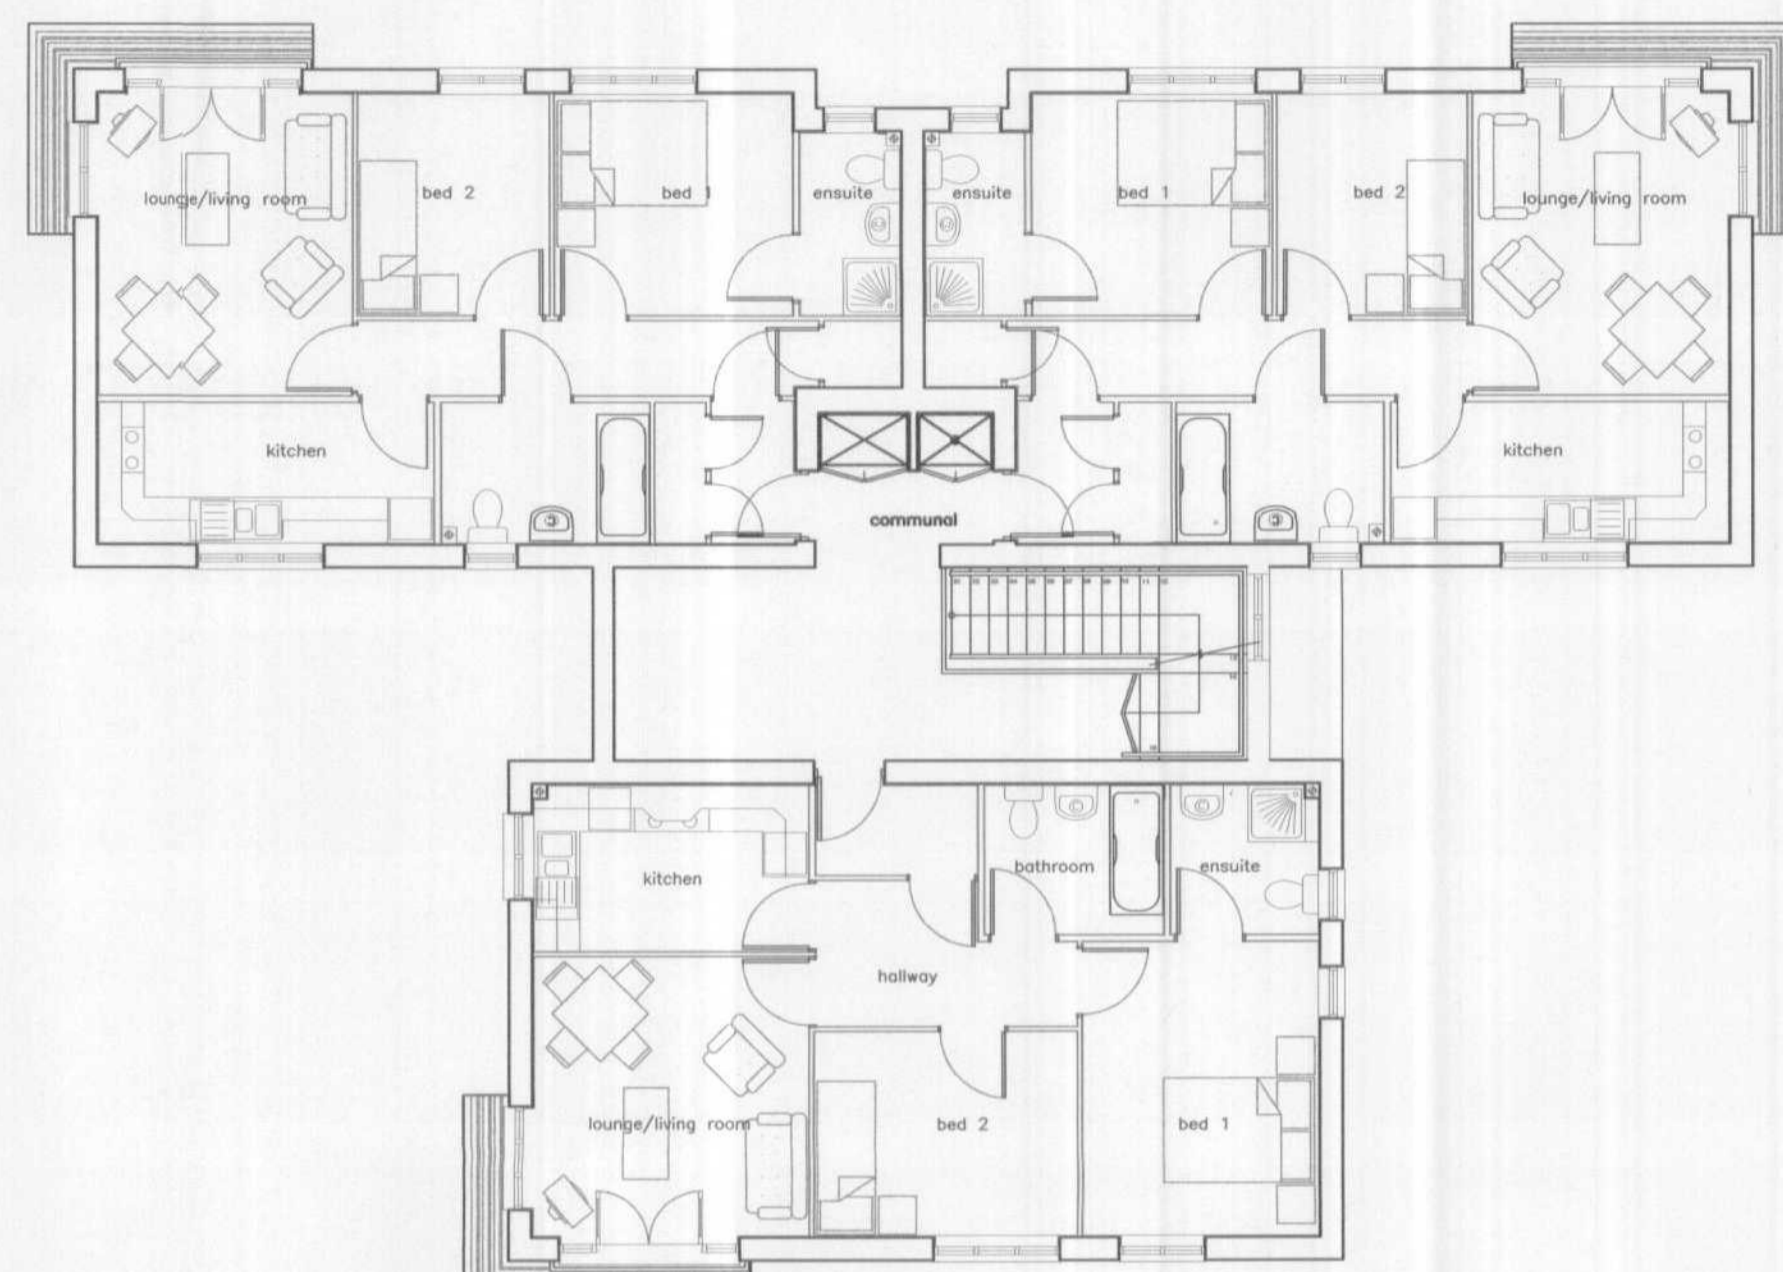

FIRST FLOOR

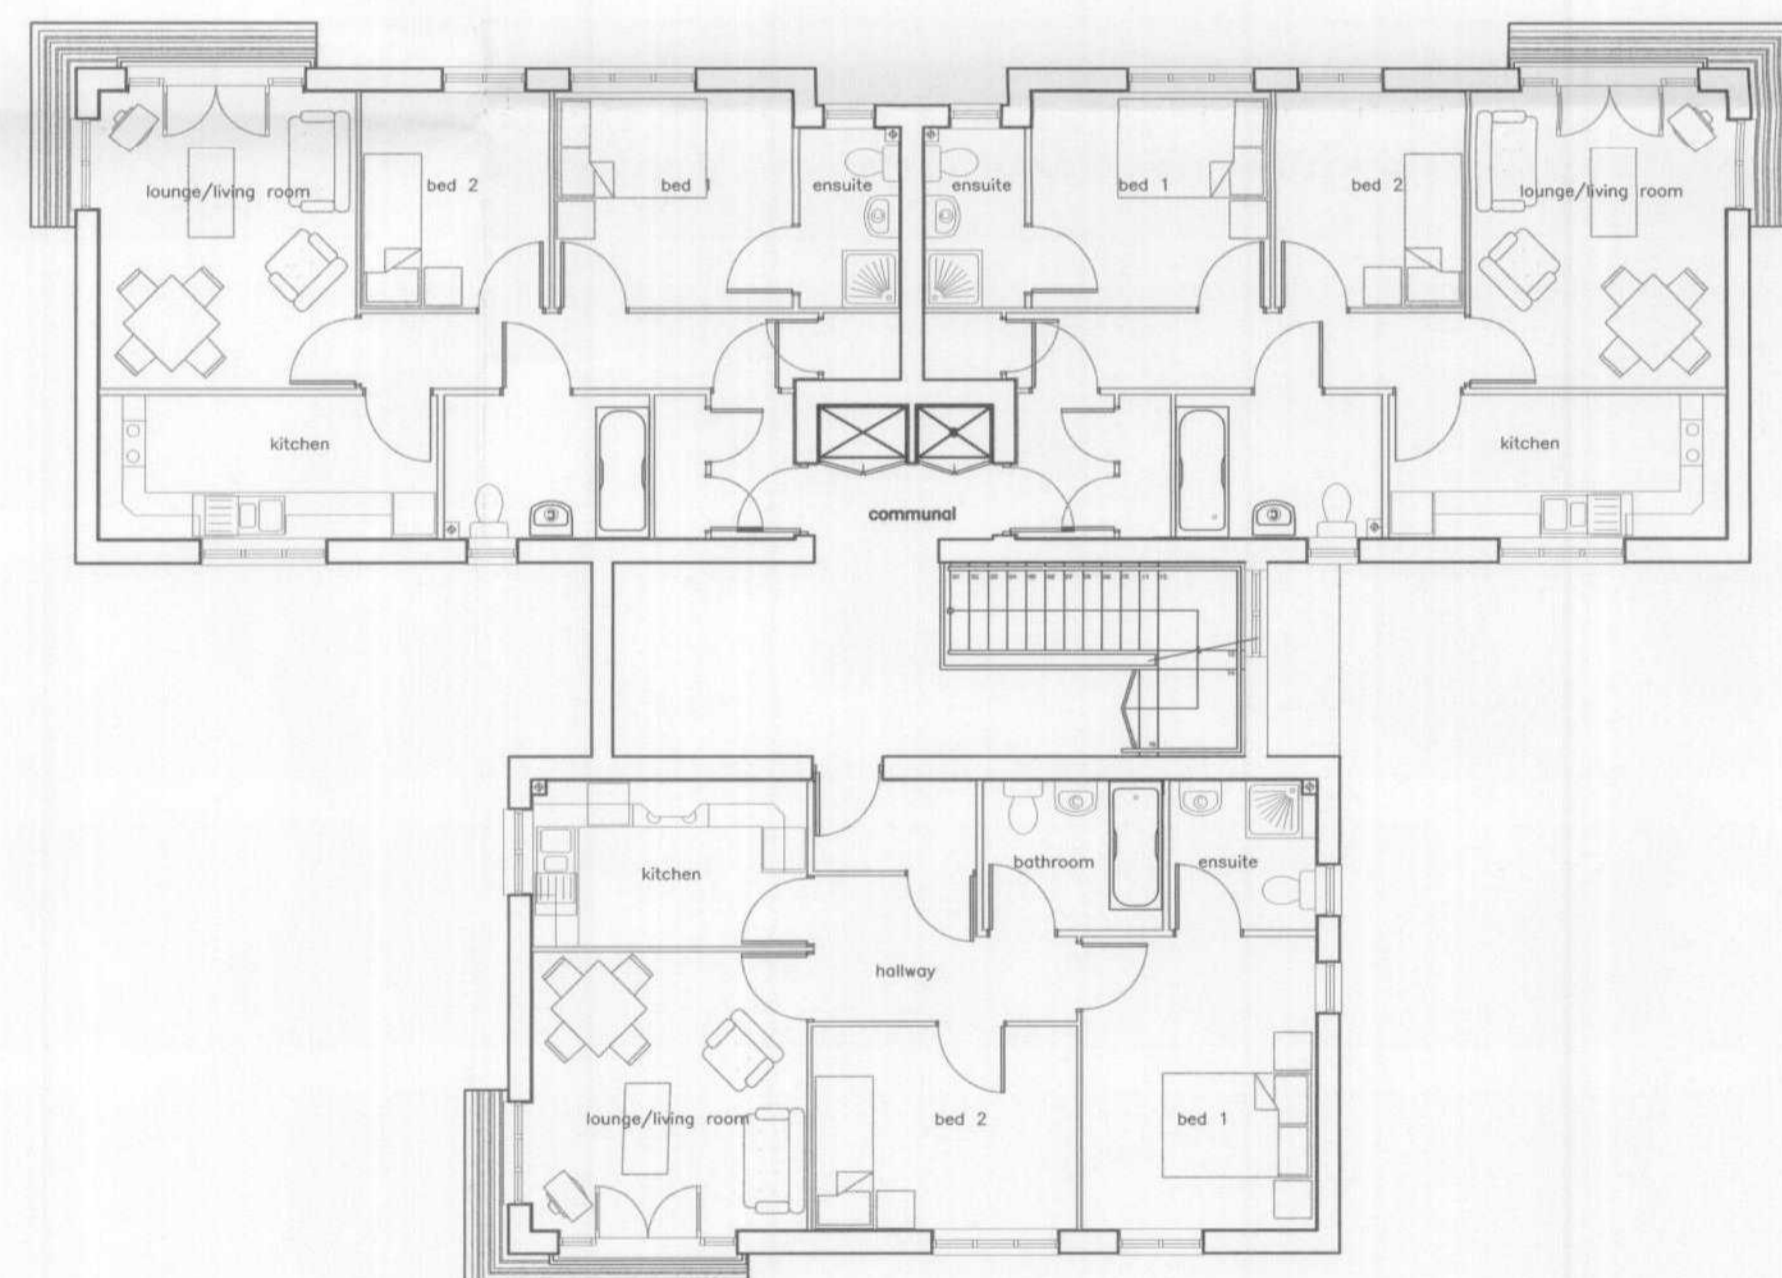

SECOND FLOOR

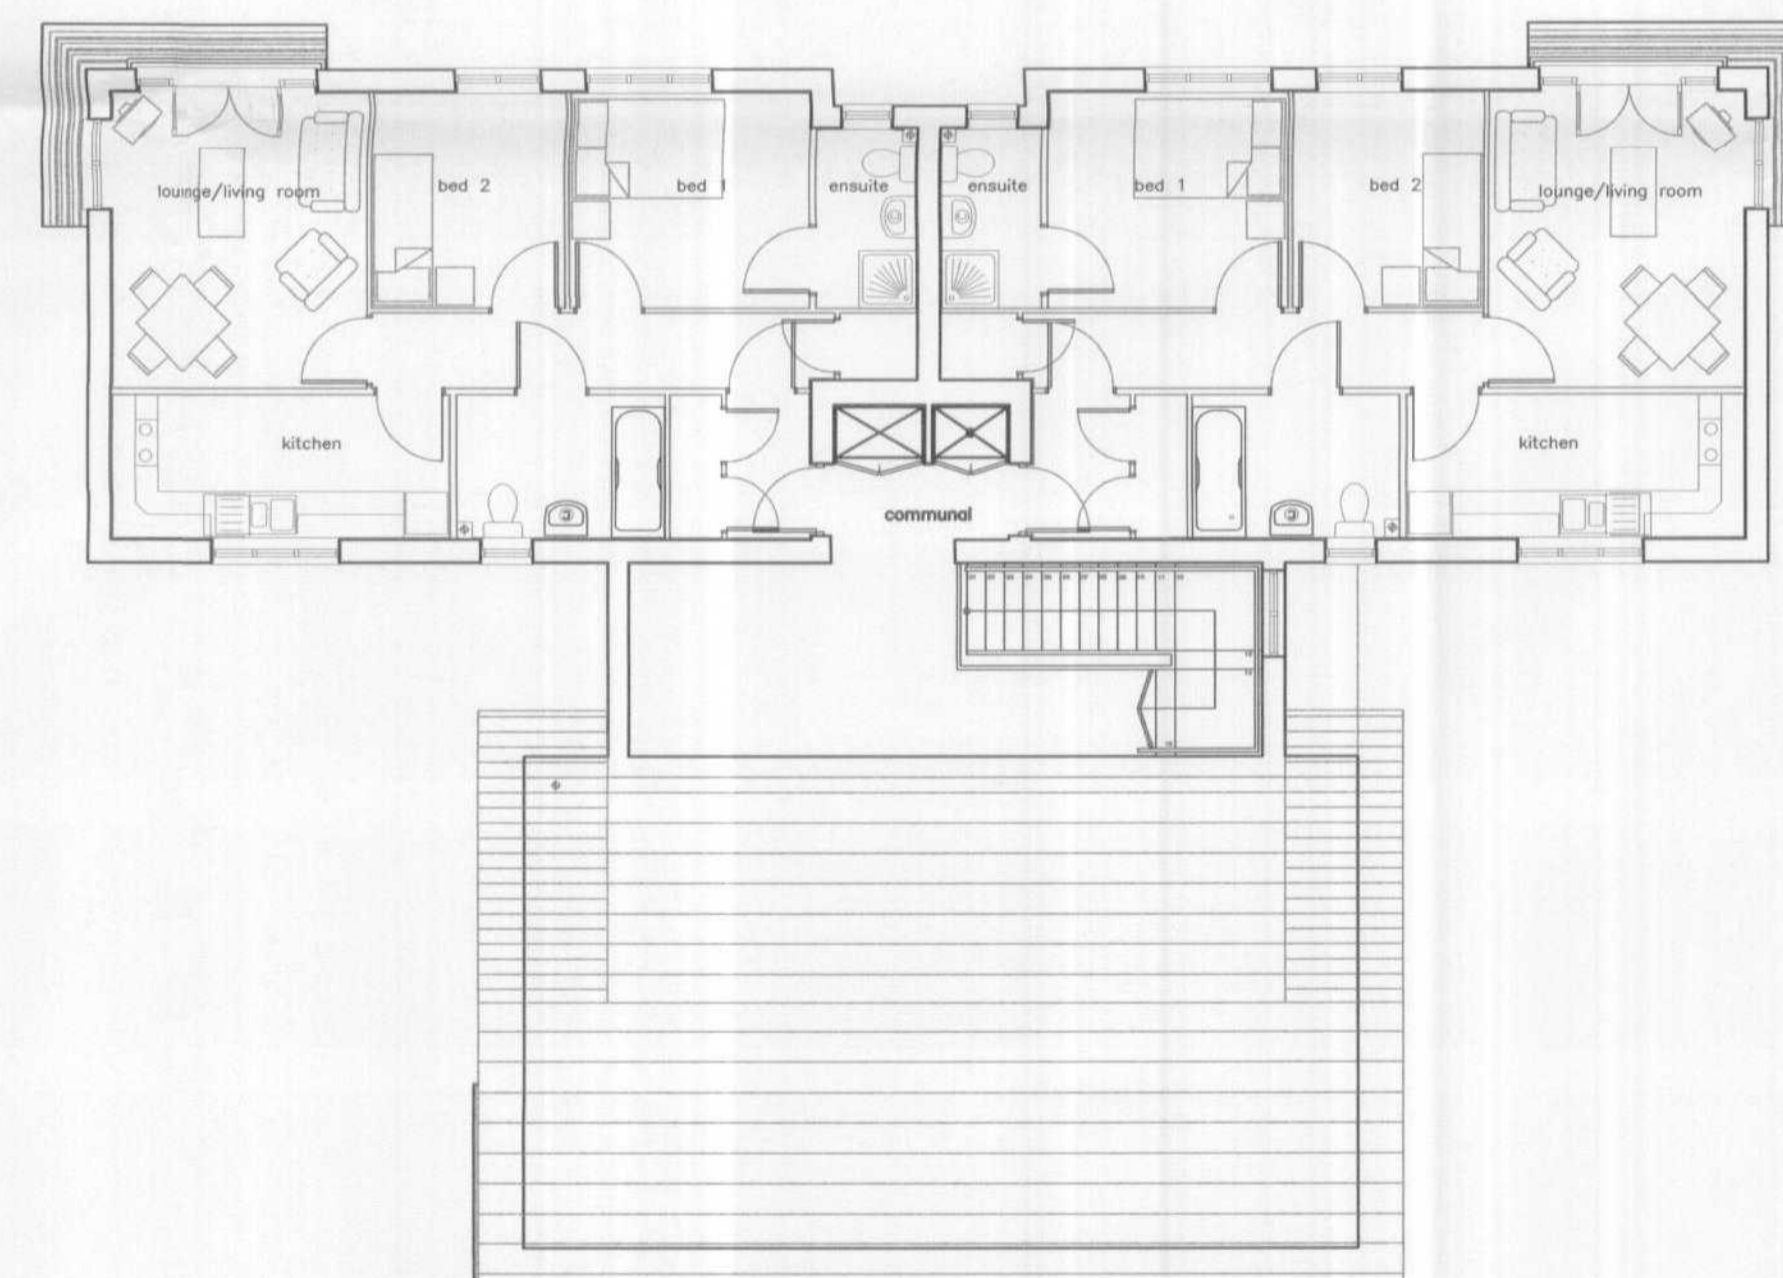

THIRD FLOOR

WELWYN HATFIELD  
 PLANNING  
 OFFICE COPY  
 17 SEP 2007  
 No: 56/07/268/ma

Rev	Description	Date	By	Chk
D	Building type identification added - please refer to site plan	04-09-07	tb	
C	Drawing layout and size amended	29-08-07	tb	
B	Revised for Planning.	15-06-07	jd	
A	Revised as client comments.	09-11-06	gp	

Drawing Status

**PLANNING**

**SMC HICKTON MADELEY ARCHITECTS**

Britannia House  
50 Great Charles Street  
Birmingham  
B3 2LT  
Client

T: 0121 710 1810  
F: 0121 710 1811  
studio@hmacarchitects.co.uk  
www.smhicktonmadeley.com

Bovis Homes Midlands / Taylor Wimpey plc

Project Title  
Phases 3 & 4  
Salisbury Village  
Hatfield

Drawing Title  
"T" Block Apartments - Private  
GA Plans  
SITE PLAN BUILDING TYPE C

Scale	Date	Drawn	Checked
1/100	@A1 27-10-06	TB	TB
Drawing Number	Revision		
400290 / 020	D		