
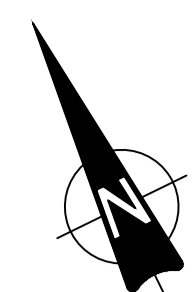


PLEASE NOTE:
 • This drawing is for the purpose of design development ONLY and is NOT FOR CONSTRUCTION unless stated otherwise.
 • Any construction details are indicative only and should not be used for setting out.
 • Confirmation of sizes must be performed onsite prior to manufacture or construction of items using these dimensions.
 • © Copyright Technical Detail Ltd 2017

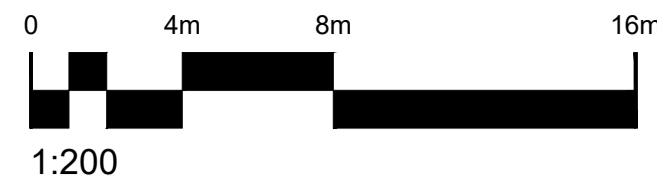


TREE LEGEND


REF.	Notes
T1	Tree to remain
T2	Bush to remain and be pruned
T3	Bush to remain and be pruned
T4	Bush to remain and be pruned
T5	Tree to remain

TOPOGRAPHICAL SURVEY

REF.	HEIGHT
1	3092
2	3092
3	1898
4	1698
5	1520
6	1547
7	200
8	-50
9	1974
10	2348
11	3053
12	3167
13	3110
14	1961
15	3048
16	2001
17	1290
18	860
19	474
20	1103
21	-63
22	-66

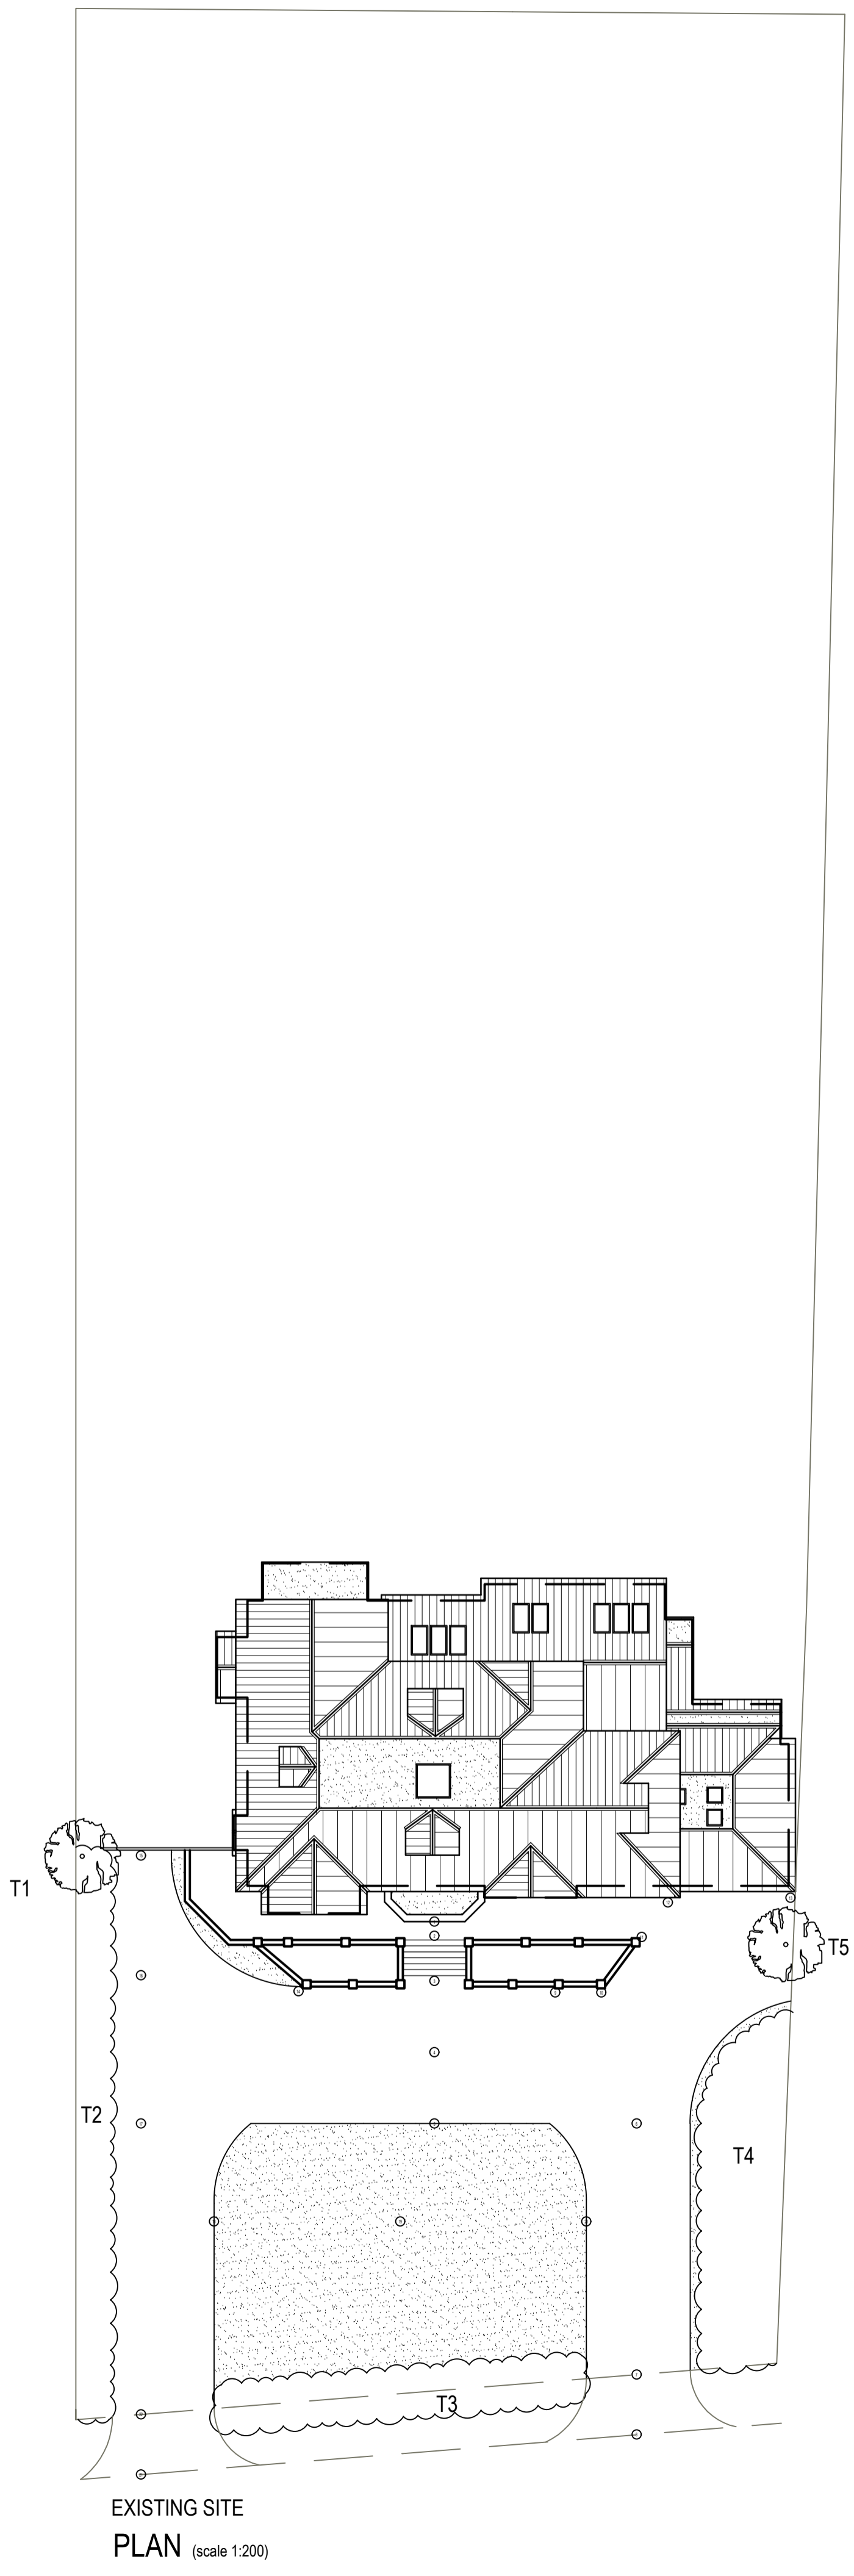

EXISTING SITE PLAN (scale 1:200)

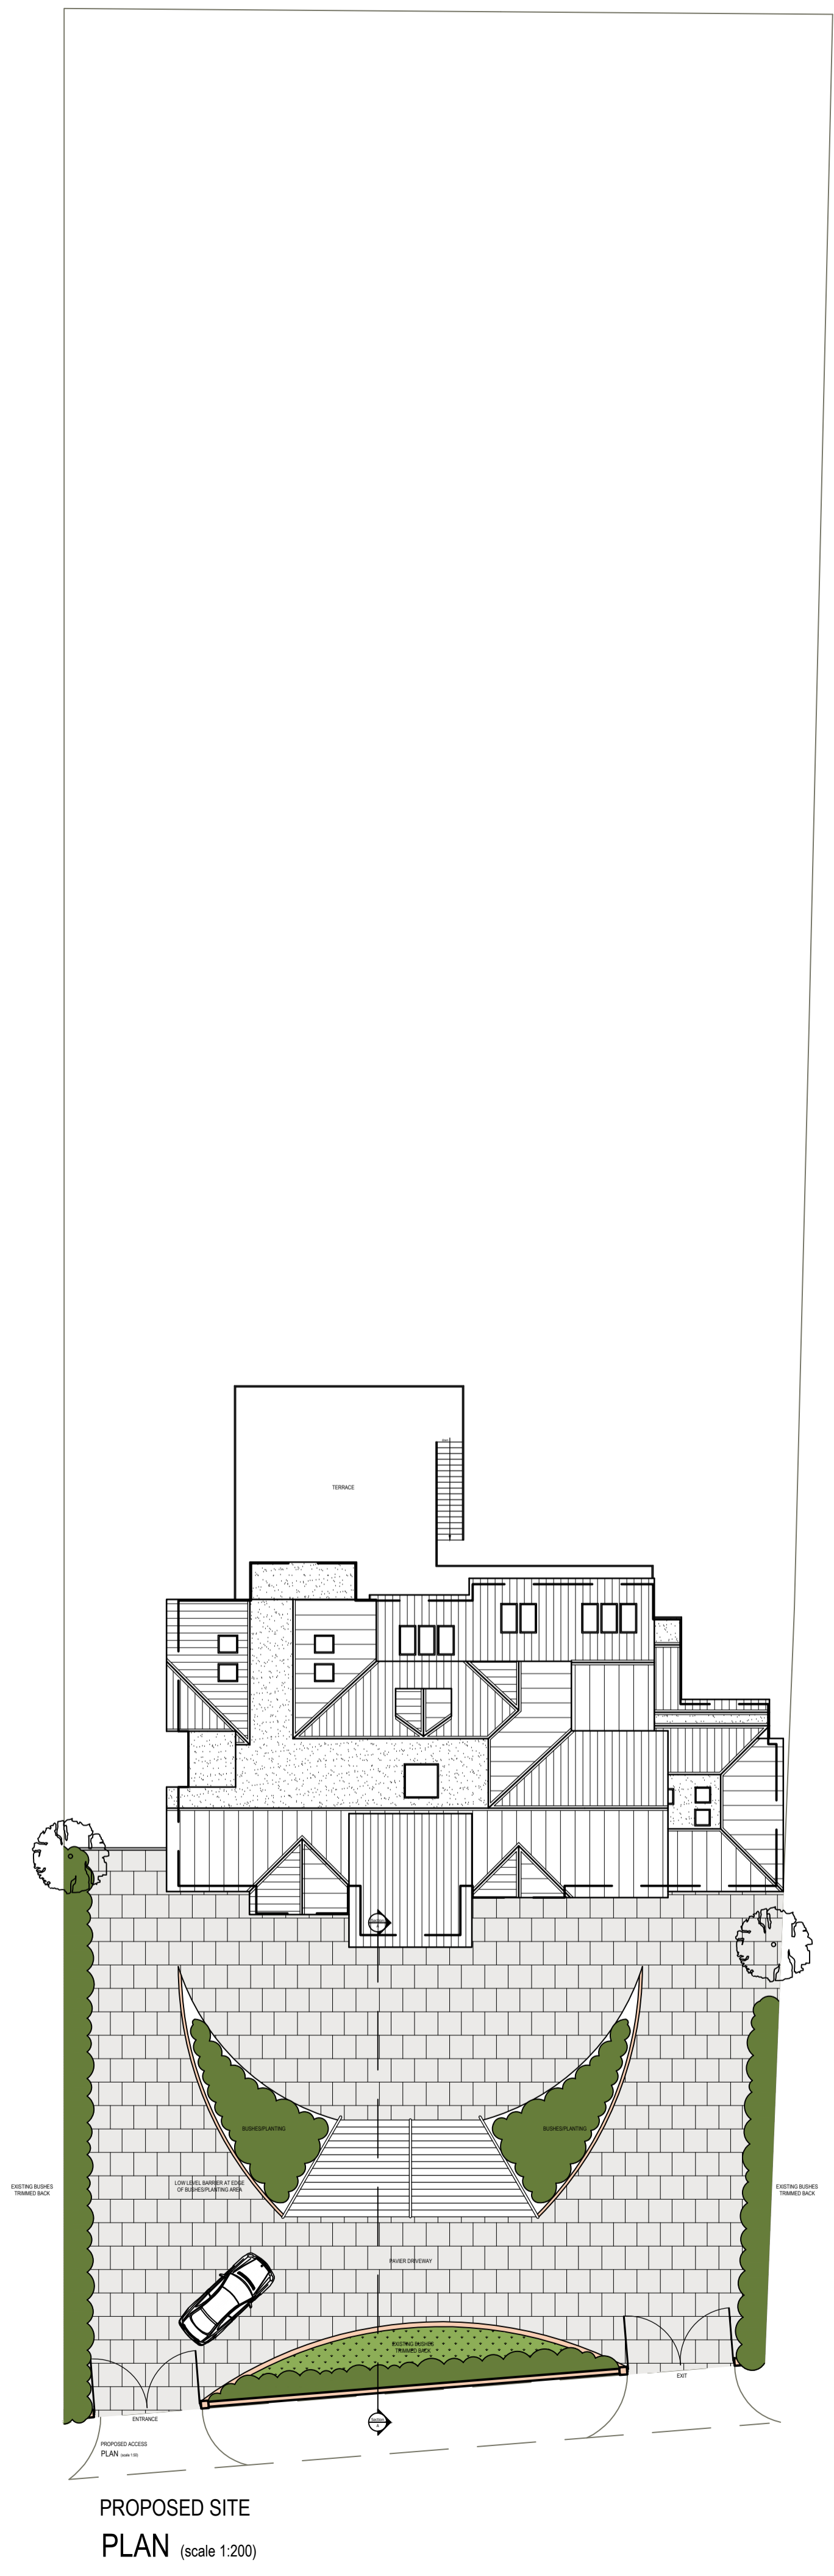

PROPOSED SITE PLAN (scale 1:200)

Rev: A	Northpoint added	26/02/18
Details:		Date:

Project:	44 The Ridgeway	Drawn By:	SOM
	Cuffley	Date Drawn:	19/01/2017
	EN6 4BA	Drawing Number:	TDC027/PL/301
Drawing Title:	EXISTING & PROPOSED SITE PLANS	Scale:	1:200
Rev:	A1	Rev:	A