




PLEASE NOTE:  
 - This drawing is for the purpose of design development ONLY and is NOT FOR CONSTRUCTION unless stated otherwise.  
 - Do not scale.  
 - Any construction details are indicative only and should not be used for setting out.  
 - Confirmation of sizes must be performed onsite prior to manufacture or construction of items using these dimensions.  
 - © Copyright Technical Detail Ltd 2020

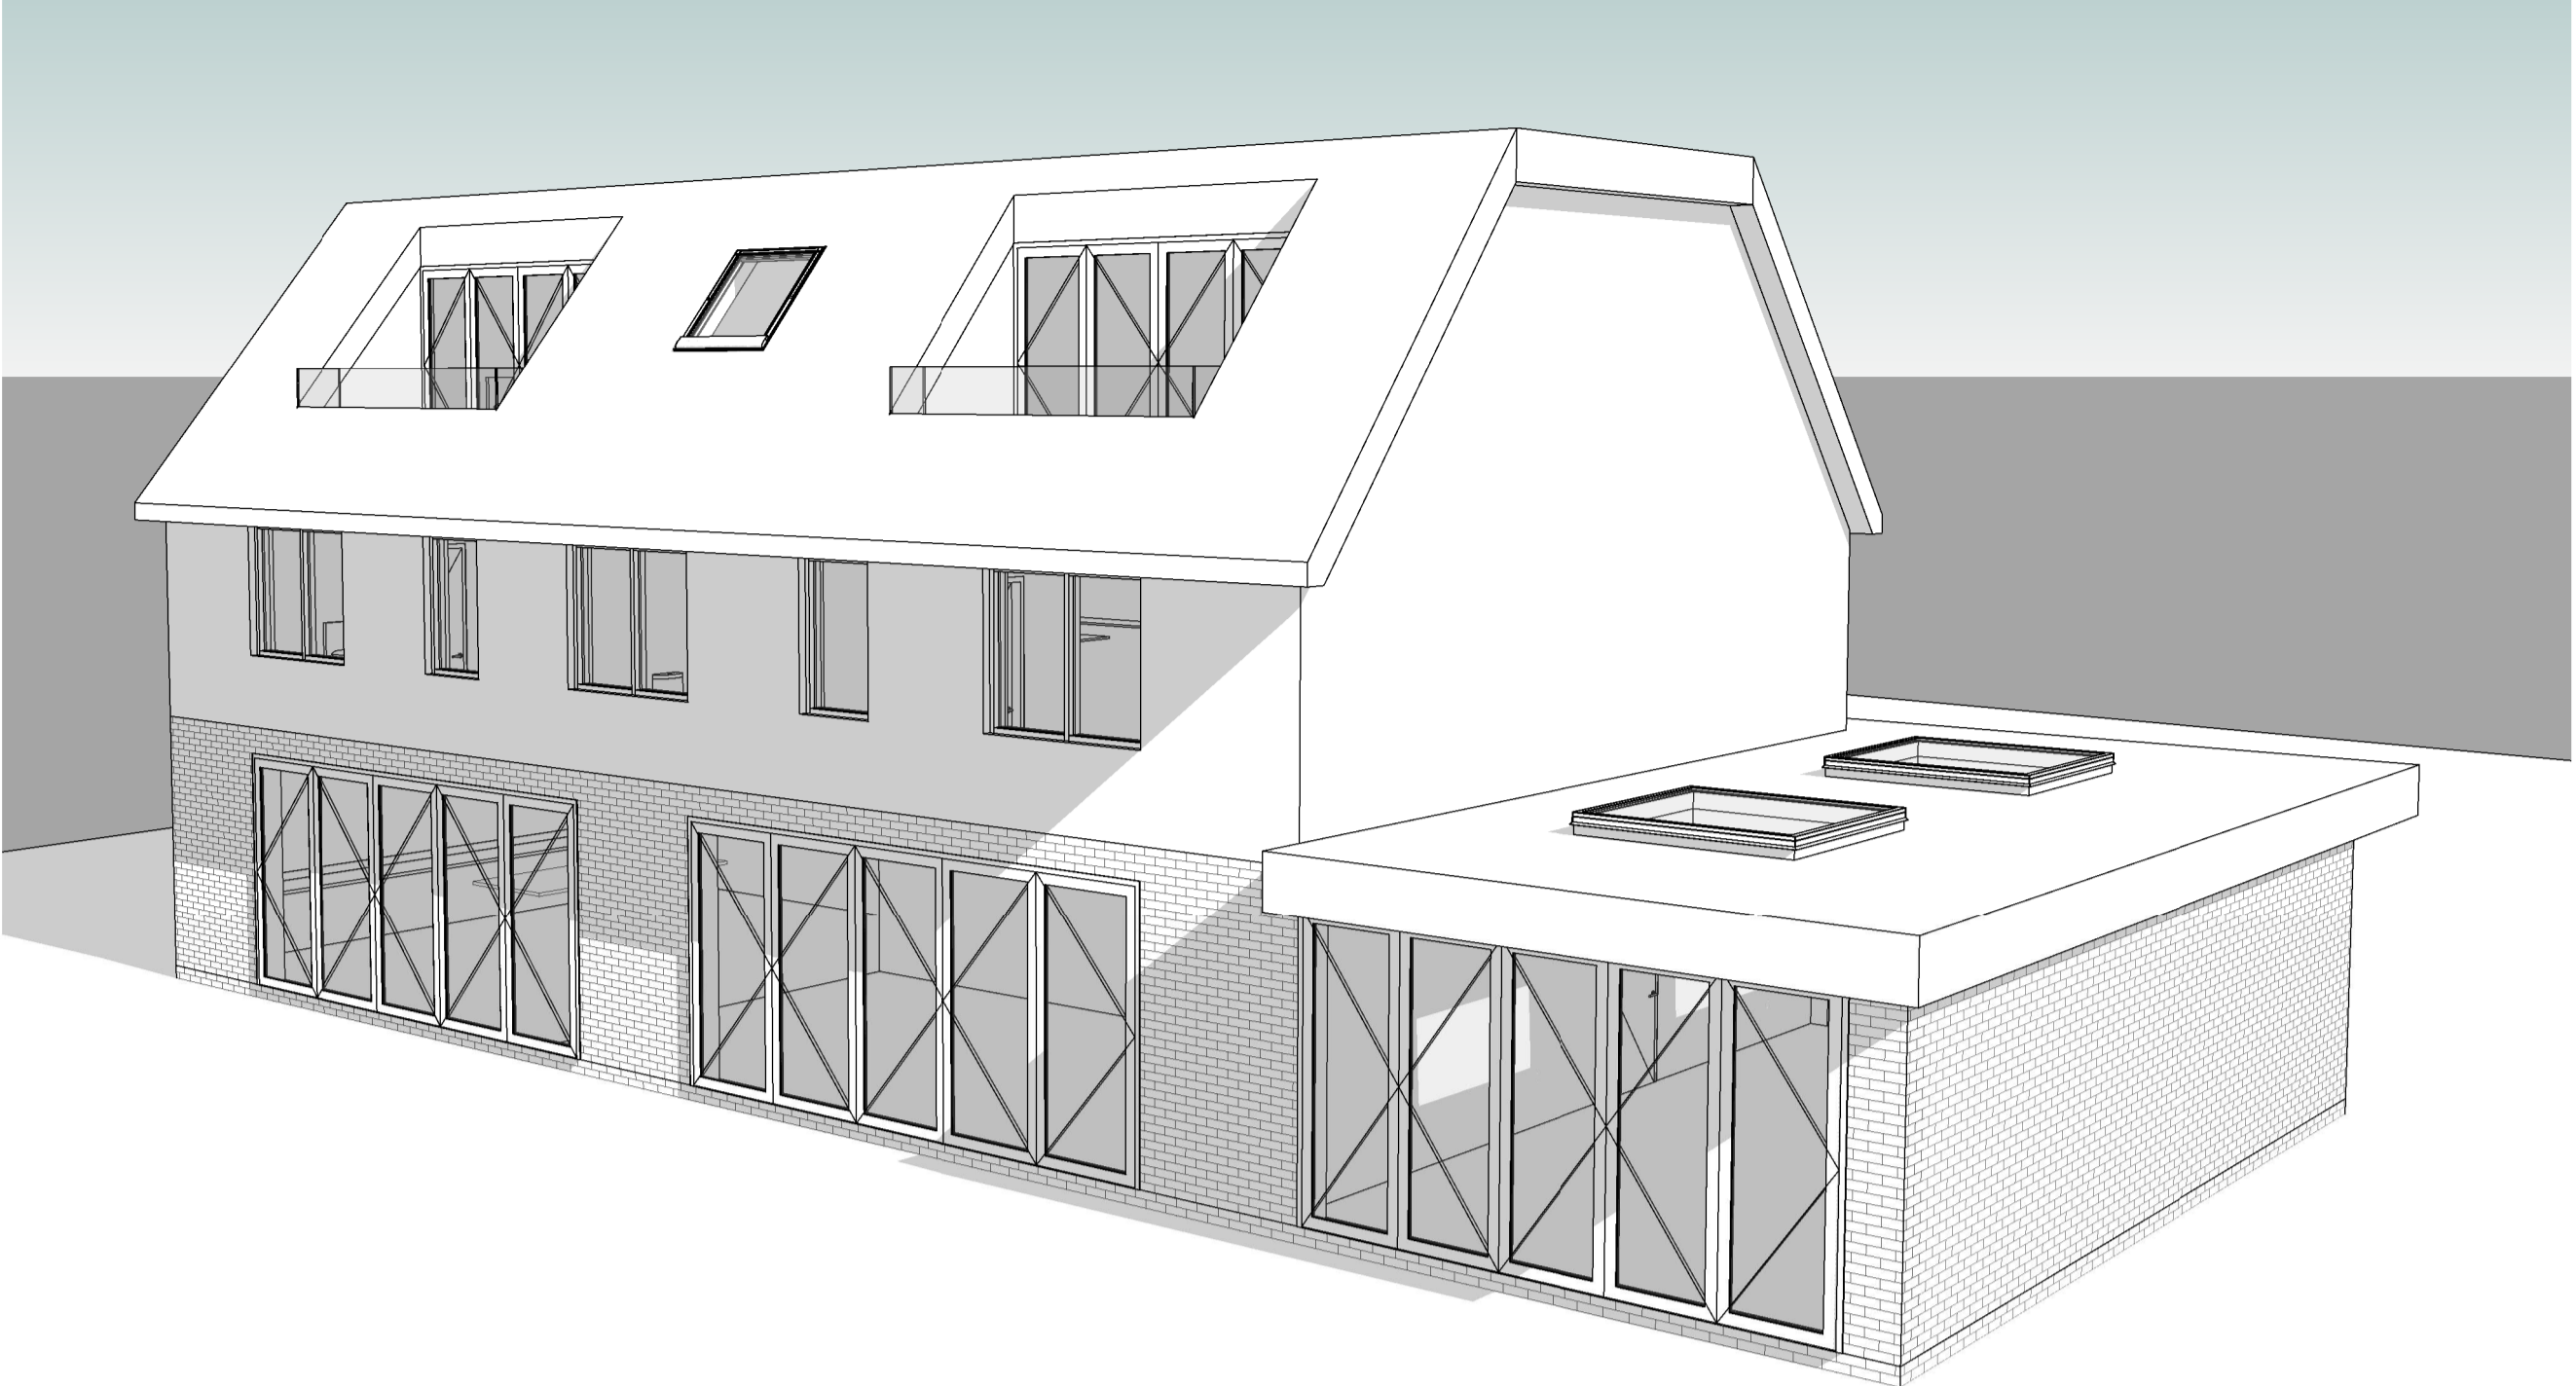

2 3D View 3

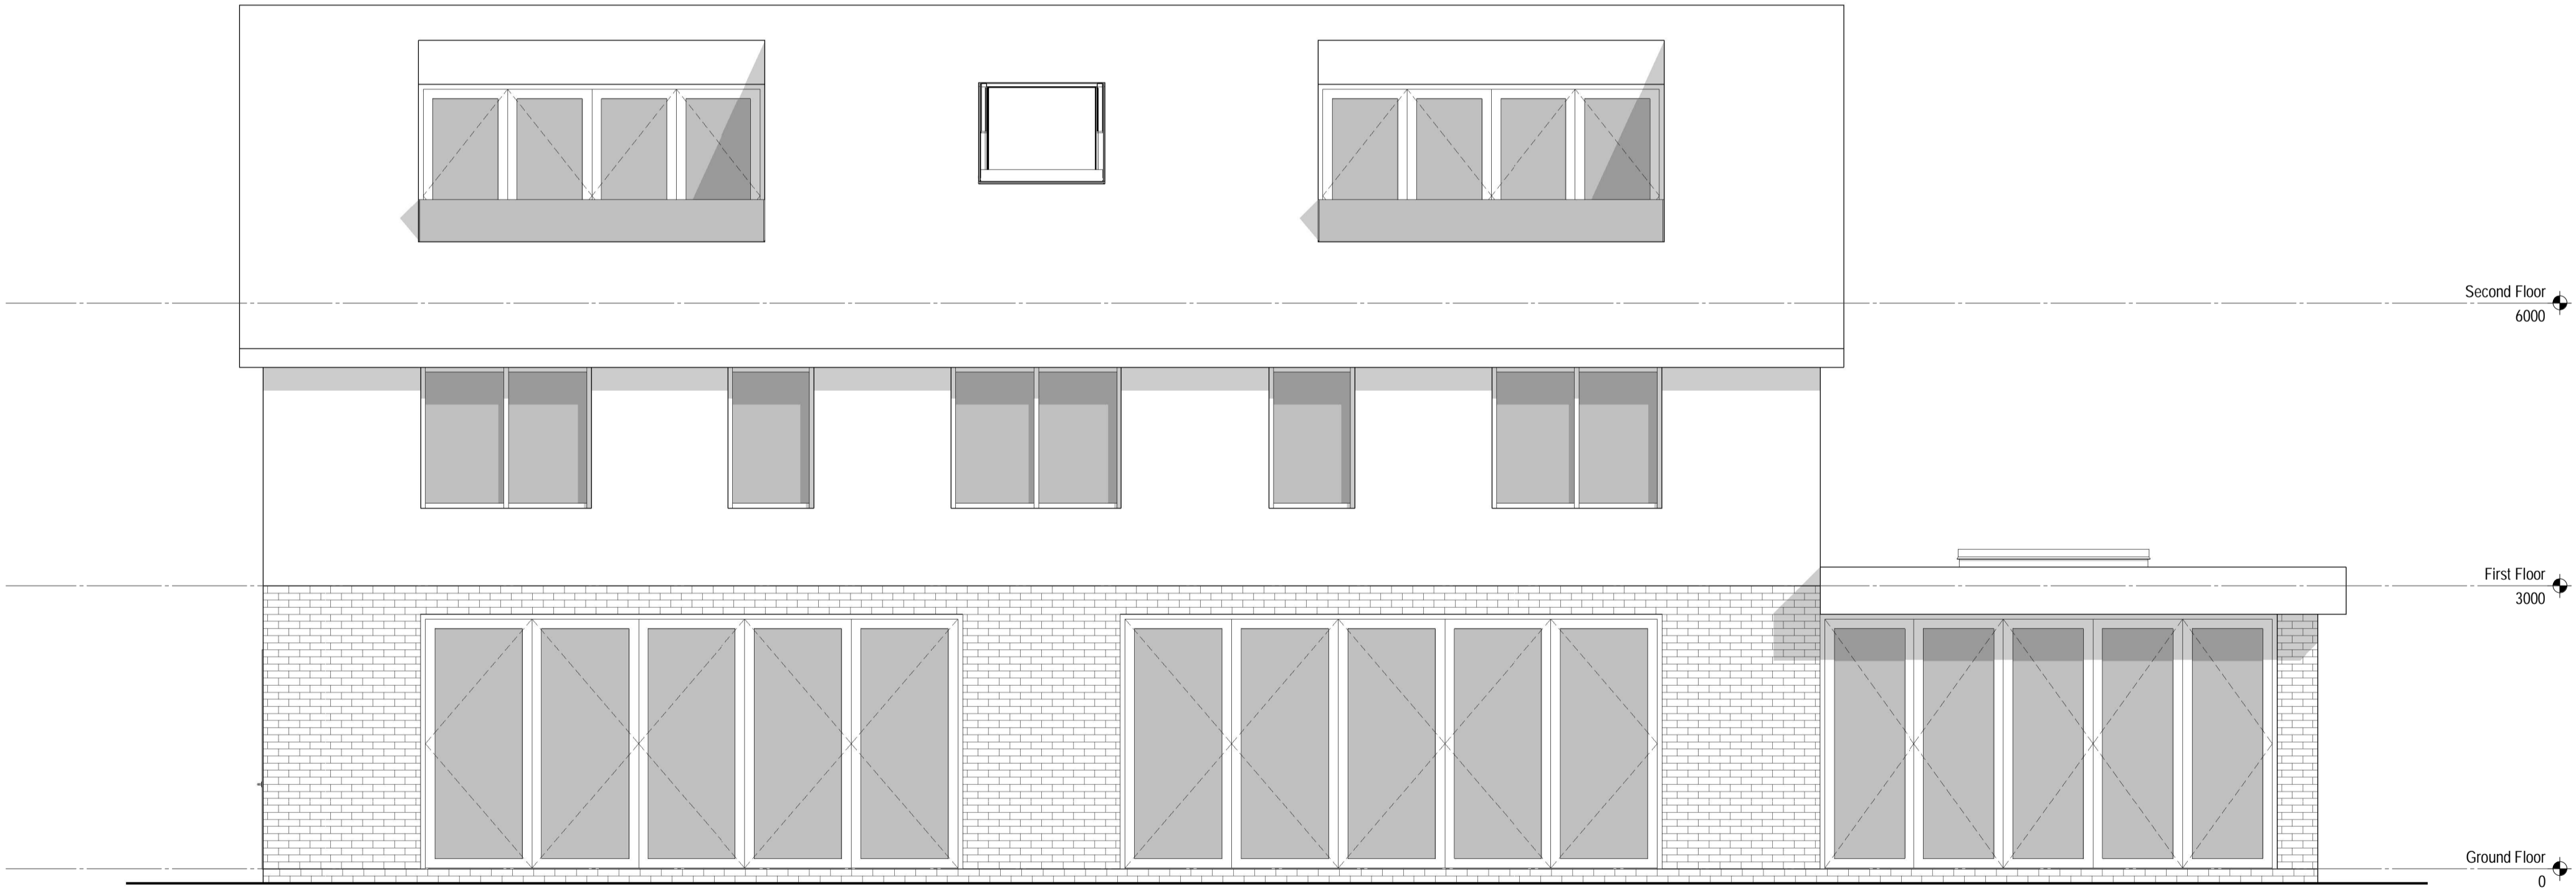

1 Proposed Rear Elevation  
 1:50

 

Rev: Details: Date:

**TECHNICALDETAIL**  
 DESIGN FOR THE REAL WORLD

WWW.TECHNICALDETAIL.CO.UK  
 01707 645161 | INFO@TECHNICALDETAIL.CO.UK  
 66A HIGH STREET | POTTERS BAR | HERTS | EN6 5AB

CIAT

Project:  
 45 Kentish Lane,  
 Brookmans Park,  
 AL9 6NG

Drawn By:  
 AEH

Date Drawn:  
 25/03/20

Drawing Title:  
 Proposed Rear Elevation

Drawing Number:  
 TDC043/PL/201

Scale:  
 1:50

Rev: