
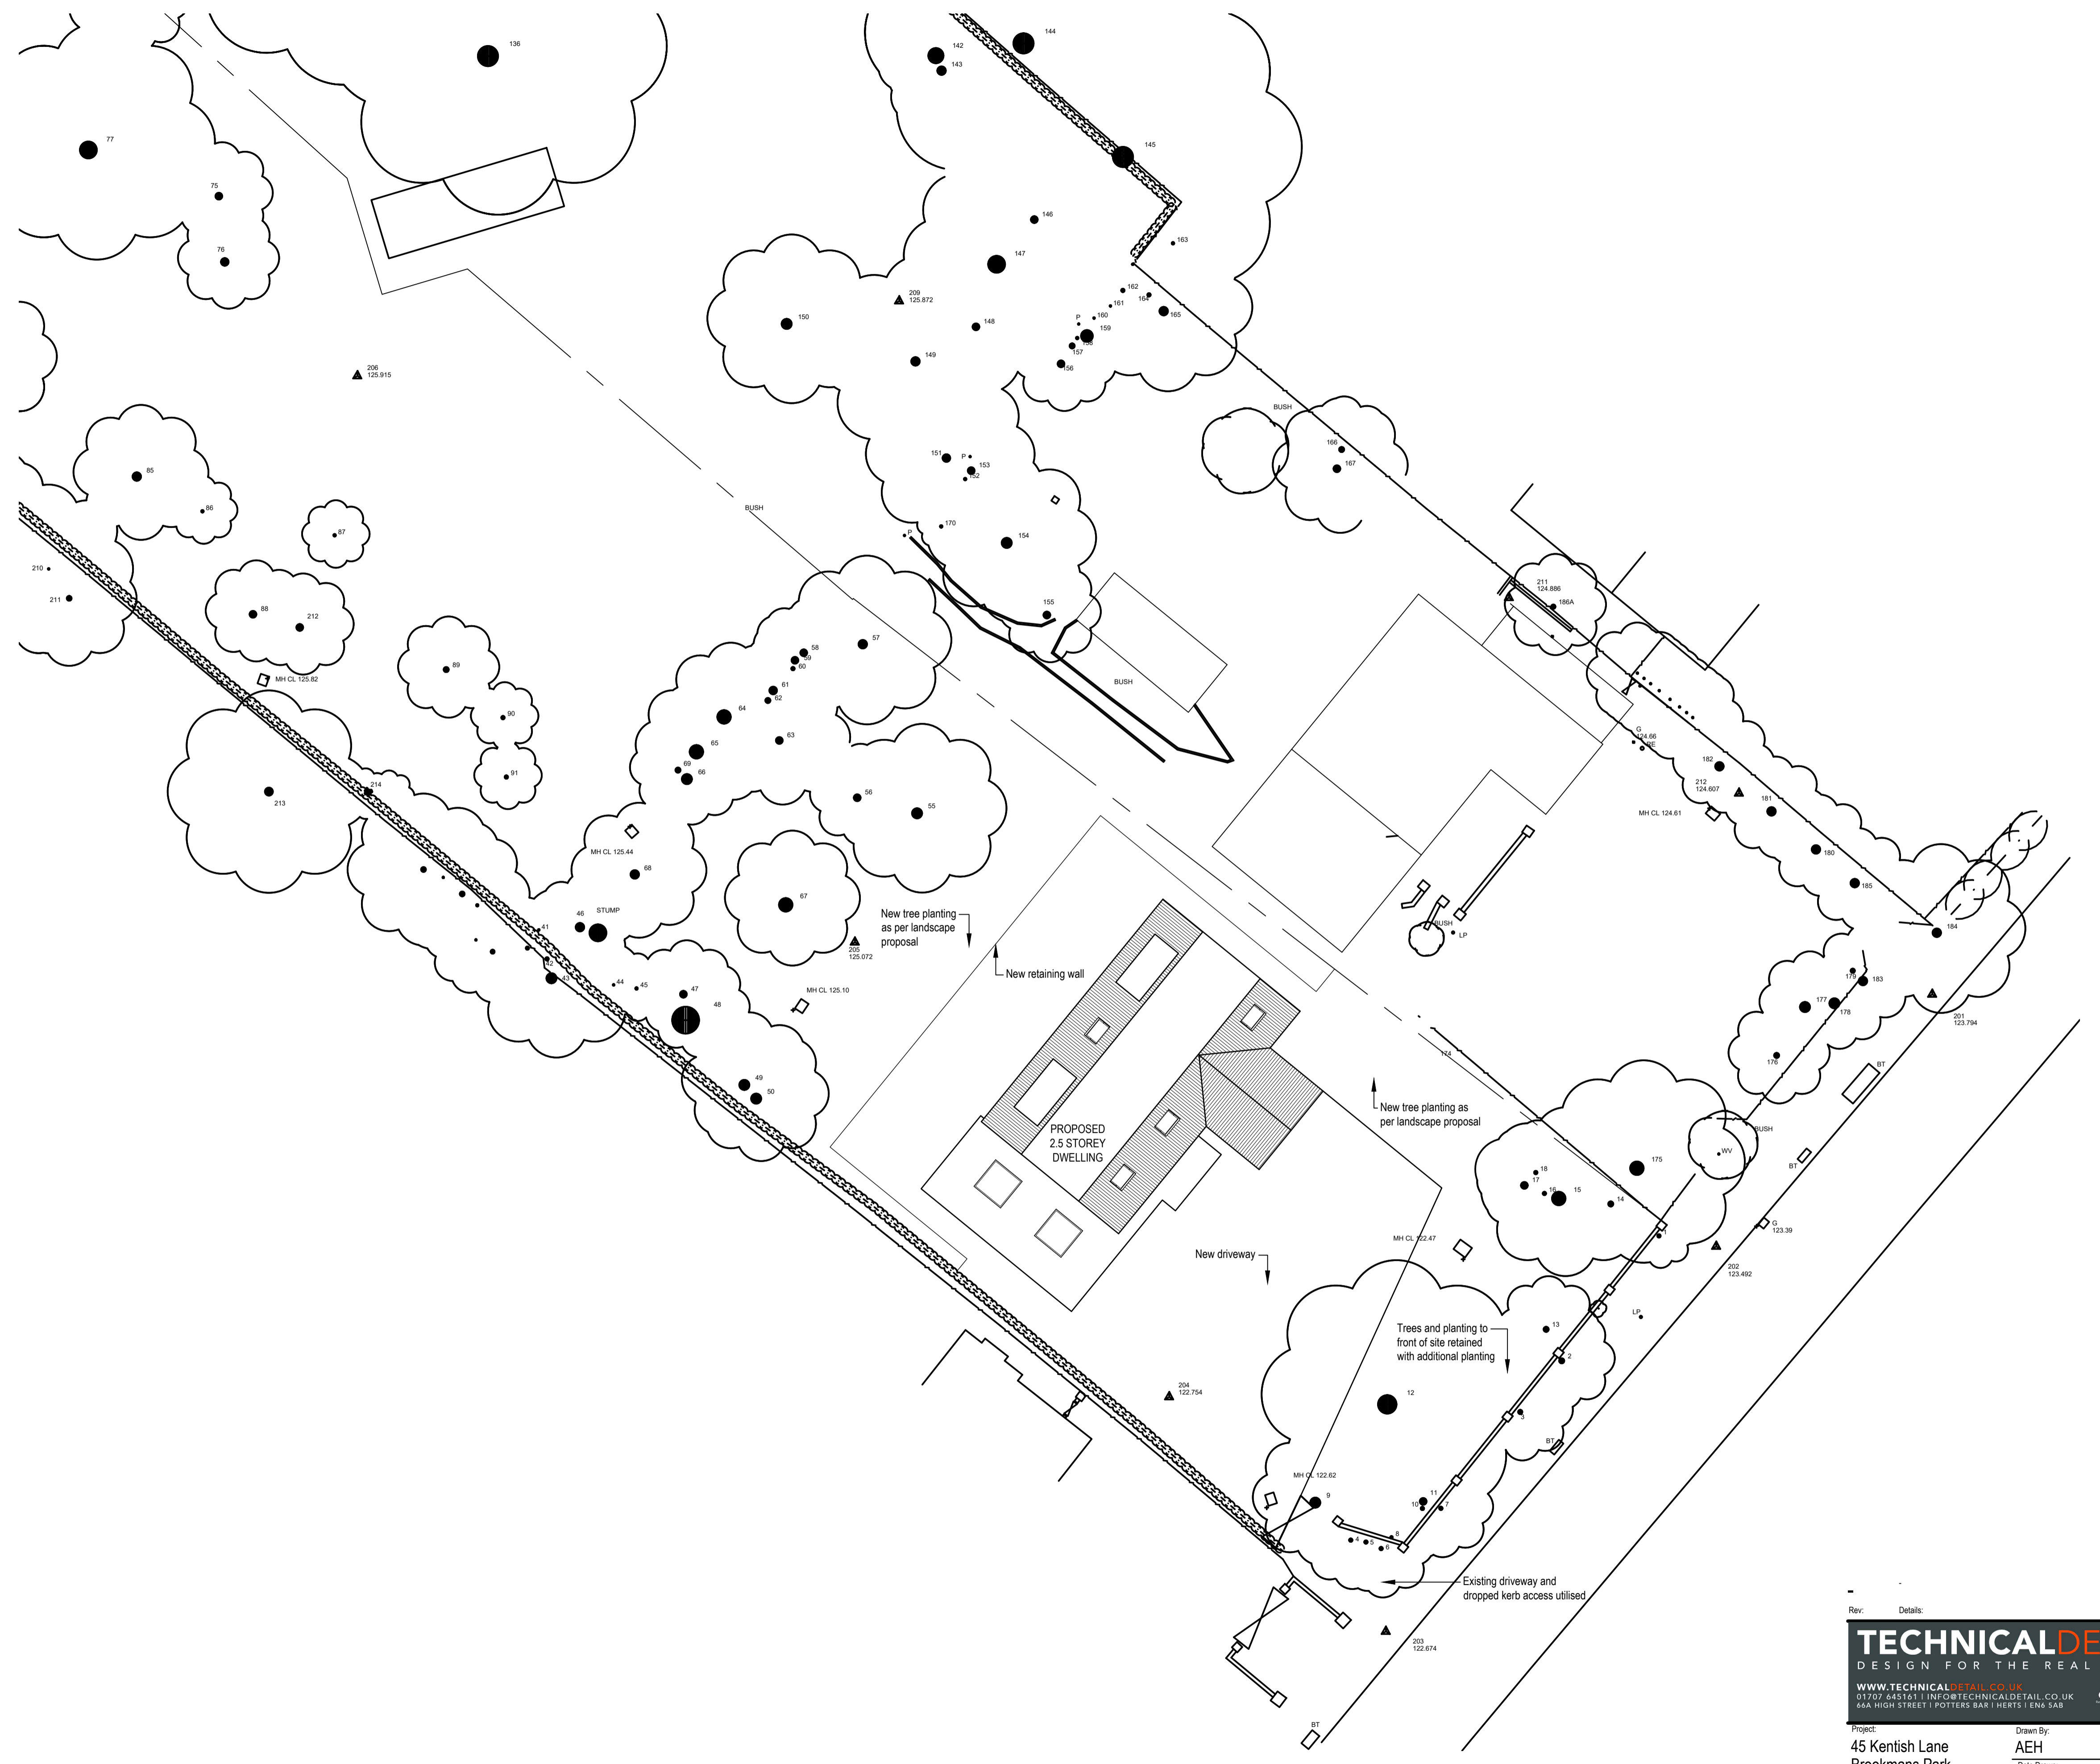
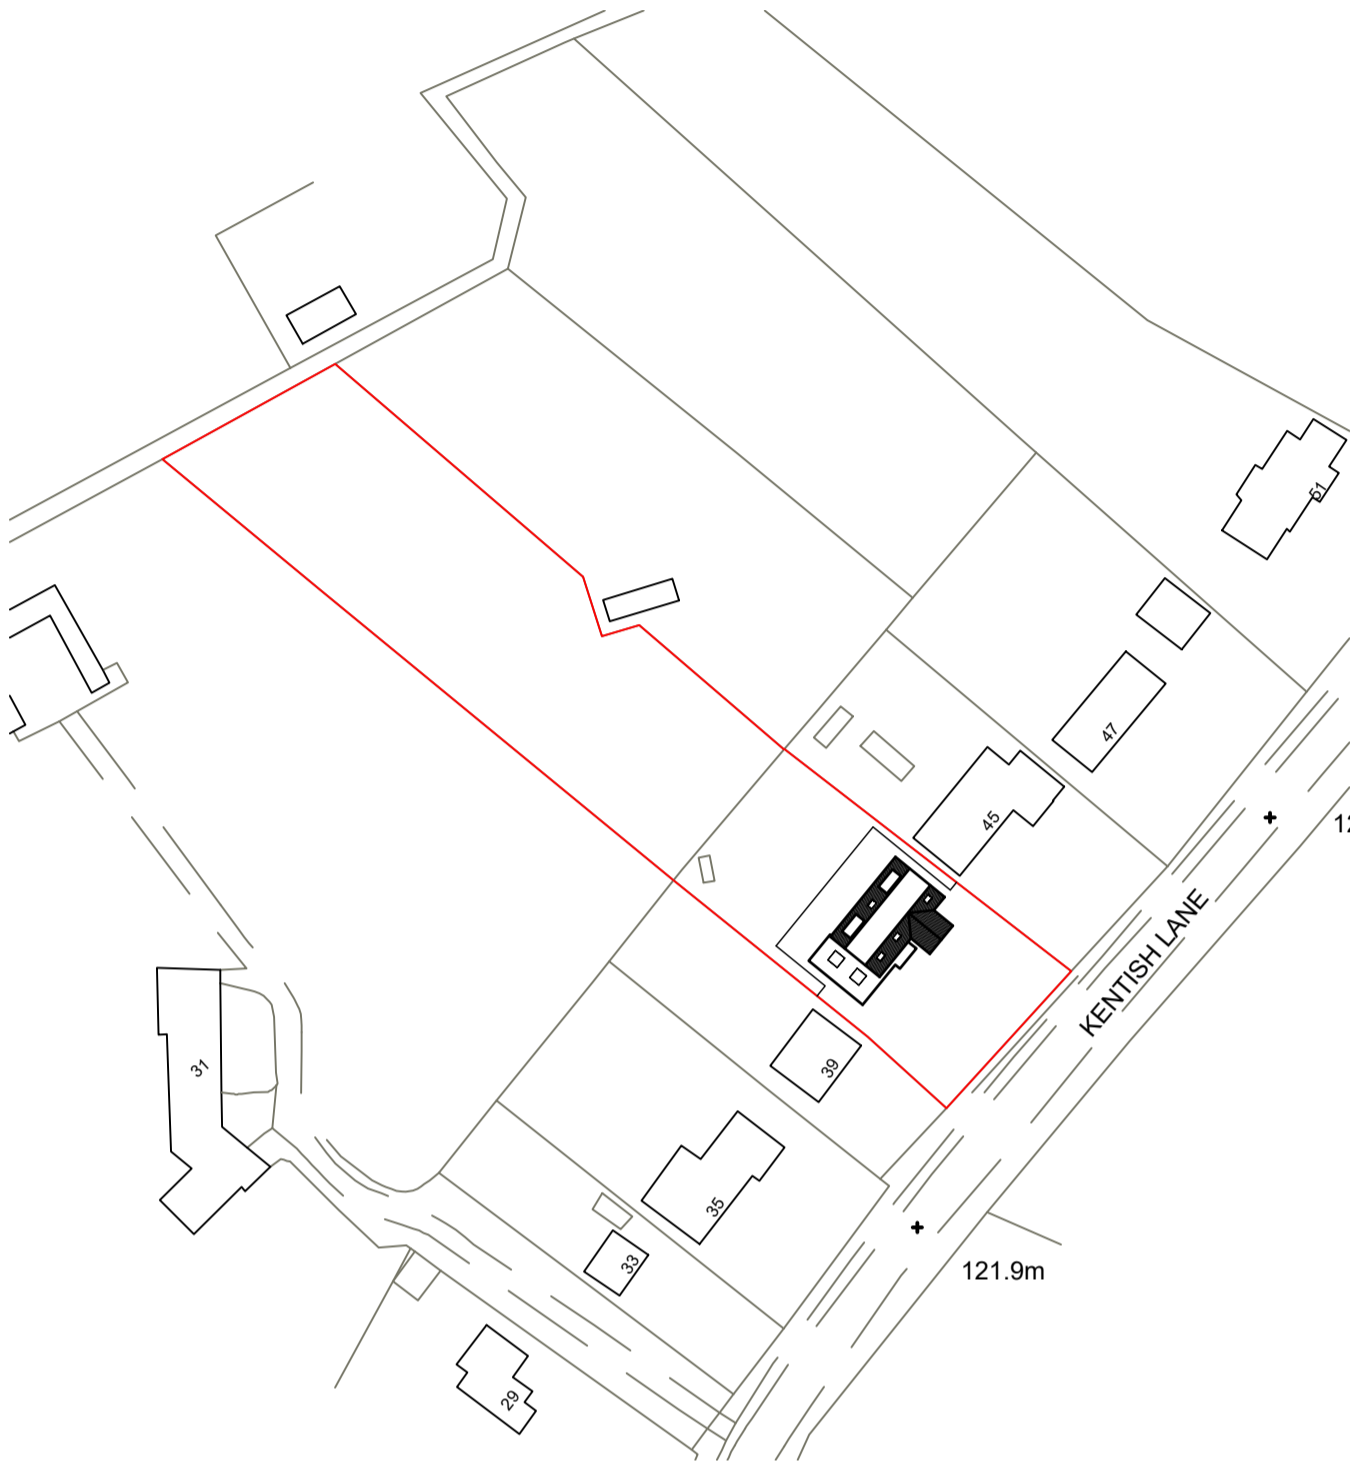


PLEASE NOTE:
 This drawing is for the purpose of design development ONLY and is NOT FOR CONSTRUCTION unless stated otherwise.
 Any construction details are indicative only and should not be used for setting out.
 Confirmation of sizes must be performed onsite prior to manufacture or construction of items using these dimensions.
 © Copyright Technical Detail Ltd 2020

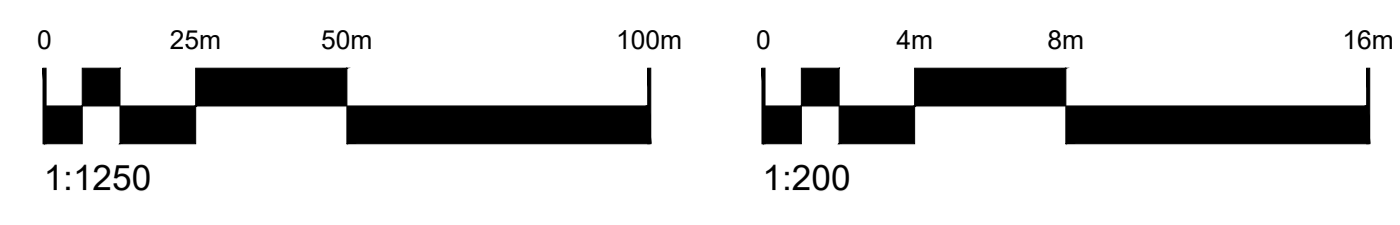

Rev: Details: Date:

TECHNICALDETAIL
 DESIGN FOR THE REAL WORLD

WWW.TECHNICALDETAIL.CO.UK
 01707 645161 | INFO@TECHNICALDETAIL.CO.UK
 66A HIGH STREET | POTTERS BAR | HERTS | EN6 5AB

Project: 45 Kentish Lane
 Brookmans Park
 AL9 6NG

Drawn By: AEH
 Date Drawn: 27/04/2020

Drawing Title: Proposed Site Plan & Location Plan

Drawing Number: TDC043/PL/001

Scale: 1:200; 1:1250 (A1)