
1 Front elevation with all permissions completed			



Bear elevation with all permissions completed

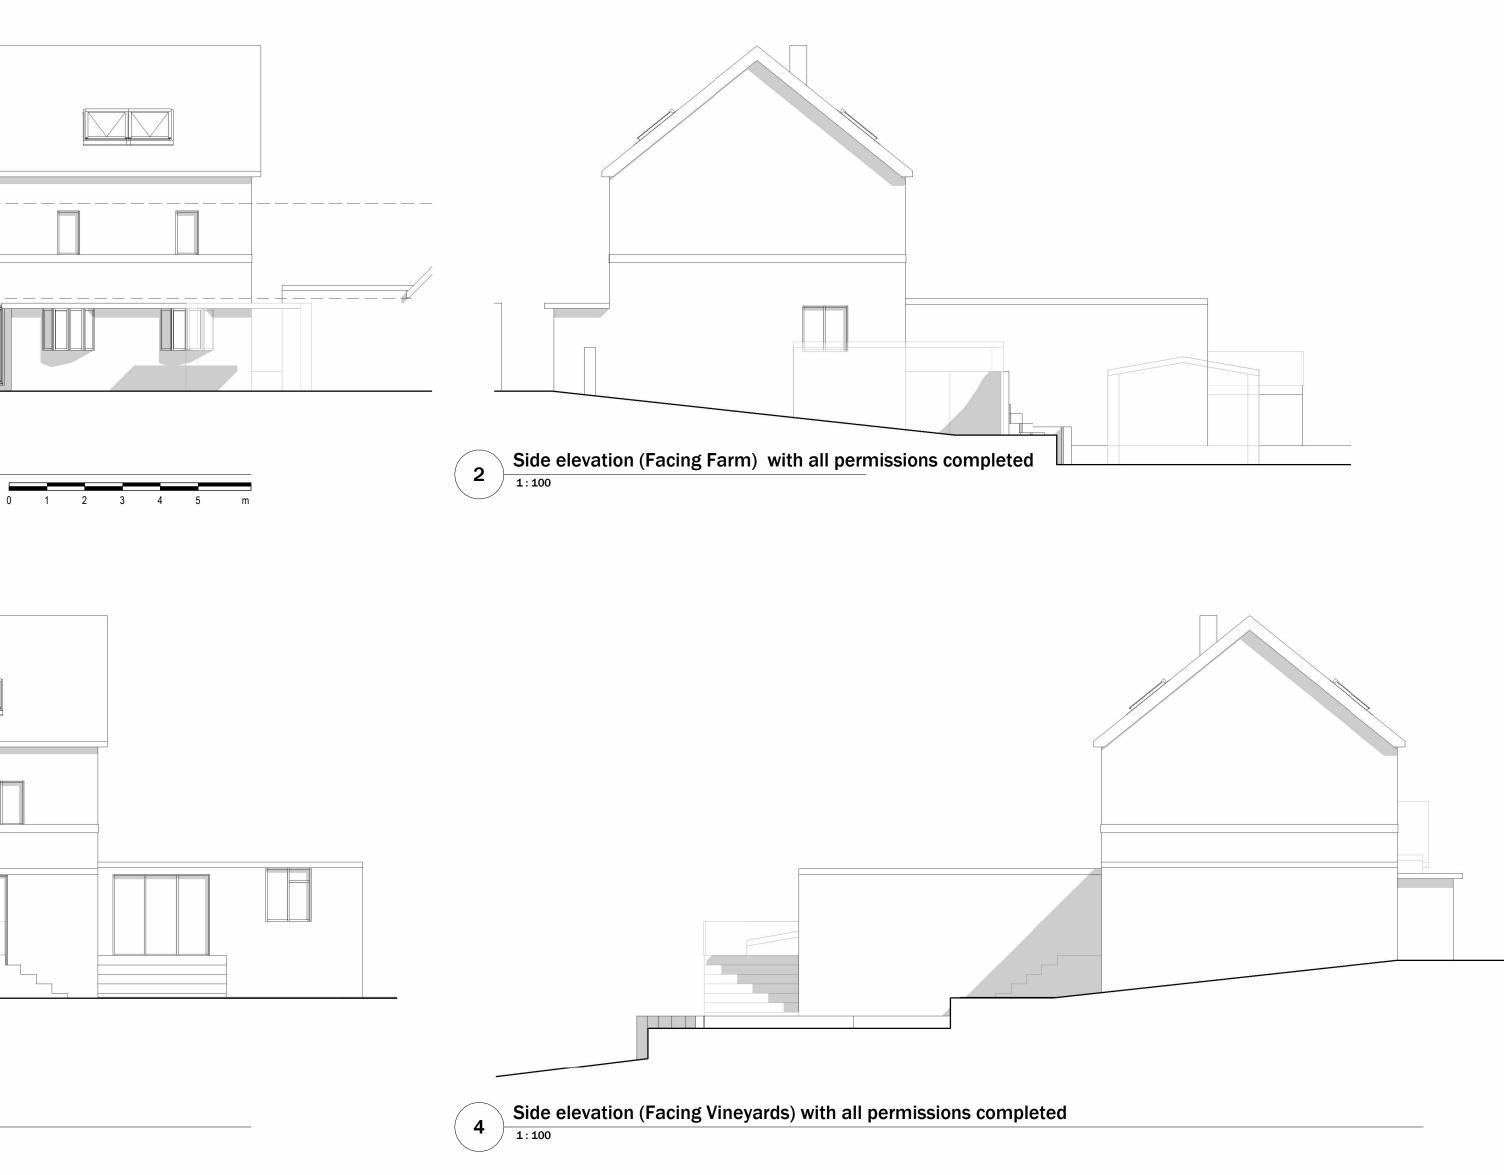



Elevations showing all permitted development (A1)

Drawing Number: TDC065/ PL/041 Scale @ A1: Rev.: 1 : 100