

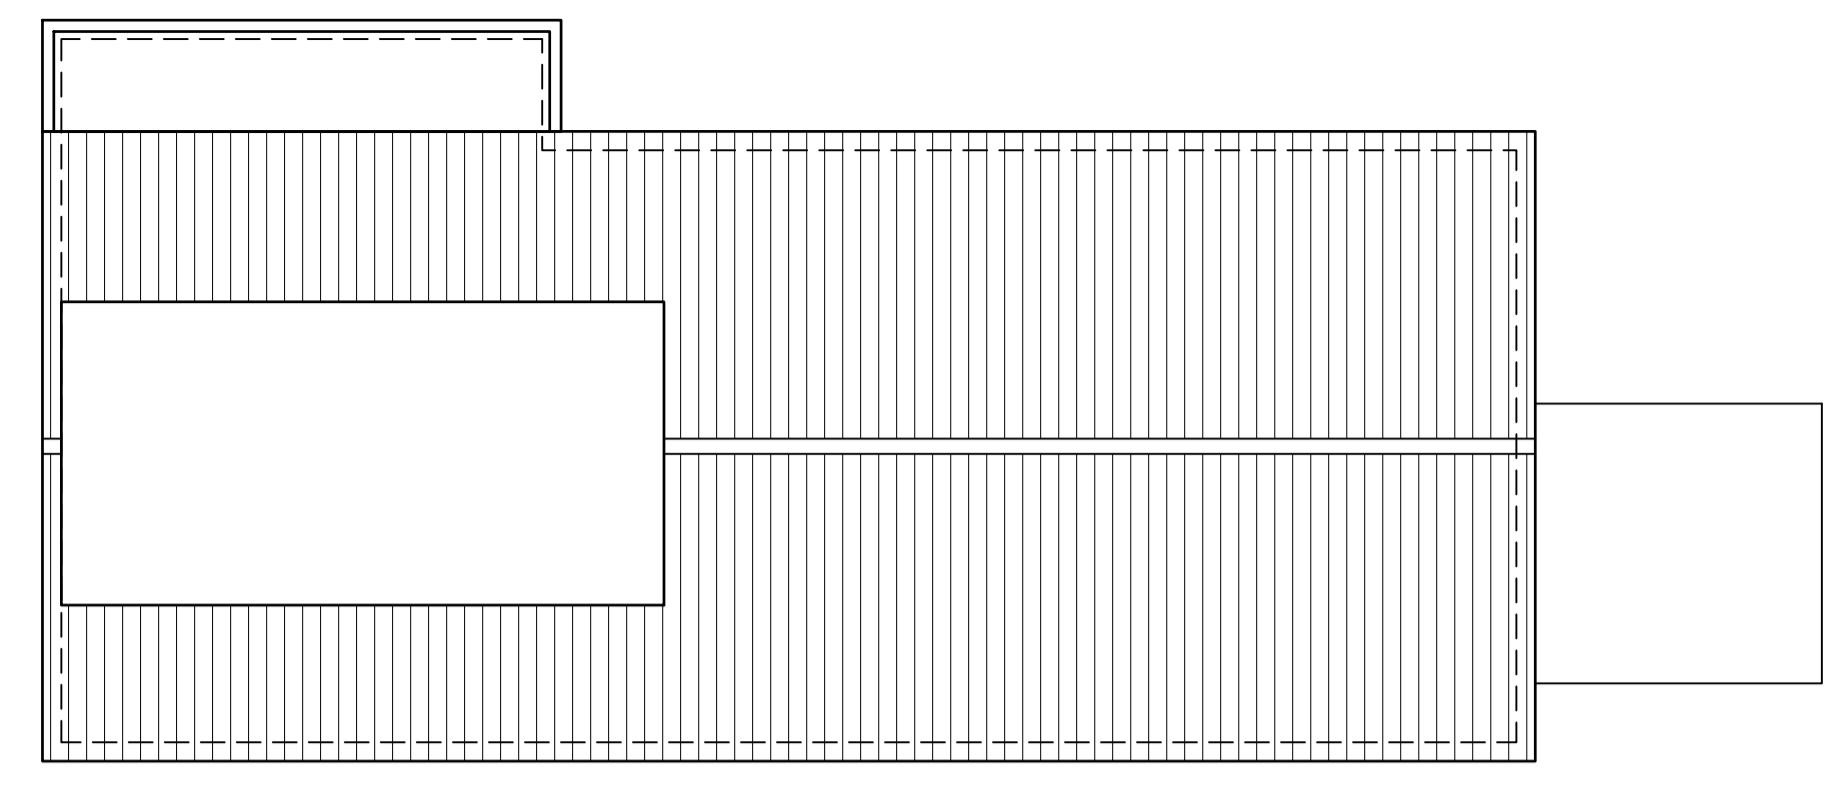



PLEASE NOTE:  
 • This drawing is for the purpose of design development ONLY and is NOT FOR CONSTRUCTION unless stated otherwise.  
 • Any construction details are indicative only and should not be used for setting out.  
 • Confirmation of sizes must be performed onsite prior to manufacture or construction of items using these dimensions.  
 • © Copyright Technical Detail Ltd 2021

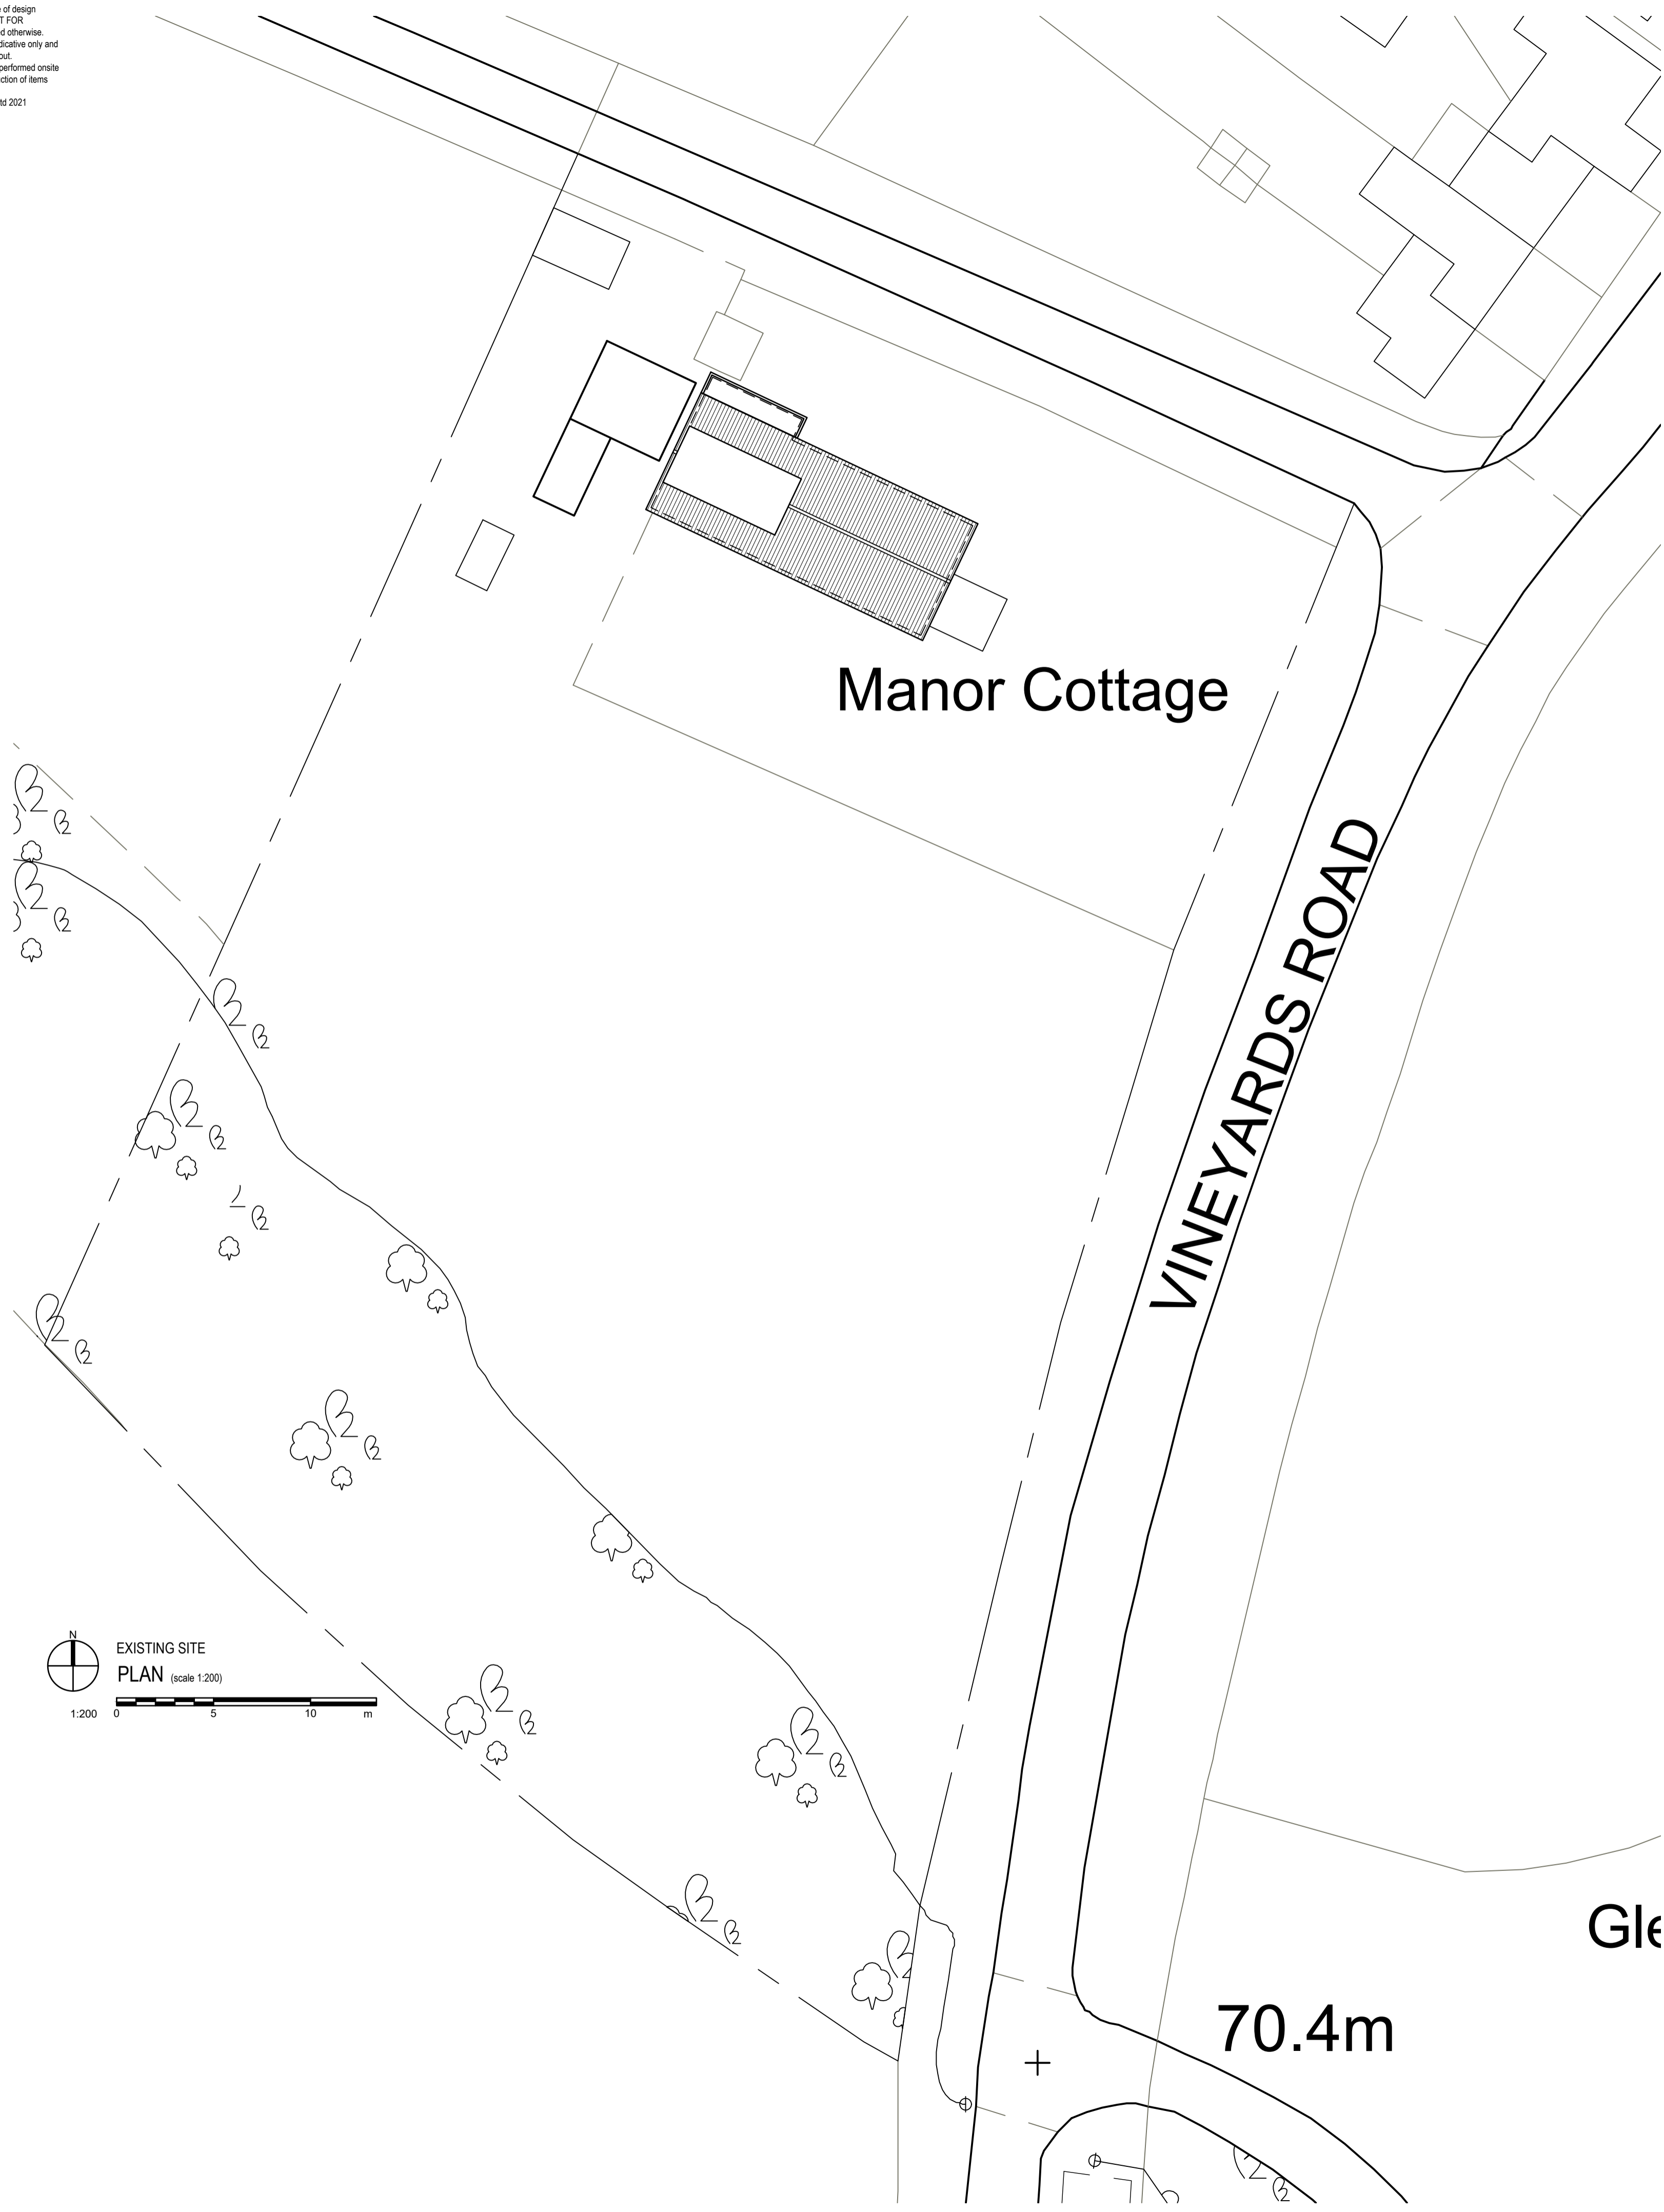



**EXISTING ROOF PLAN (scale 1:100)**

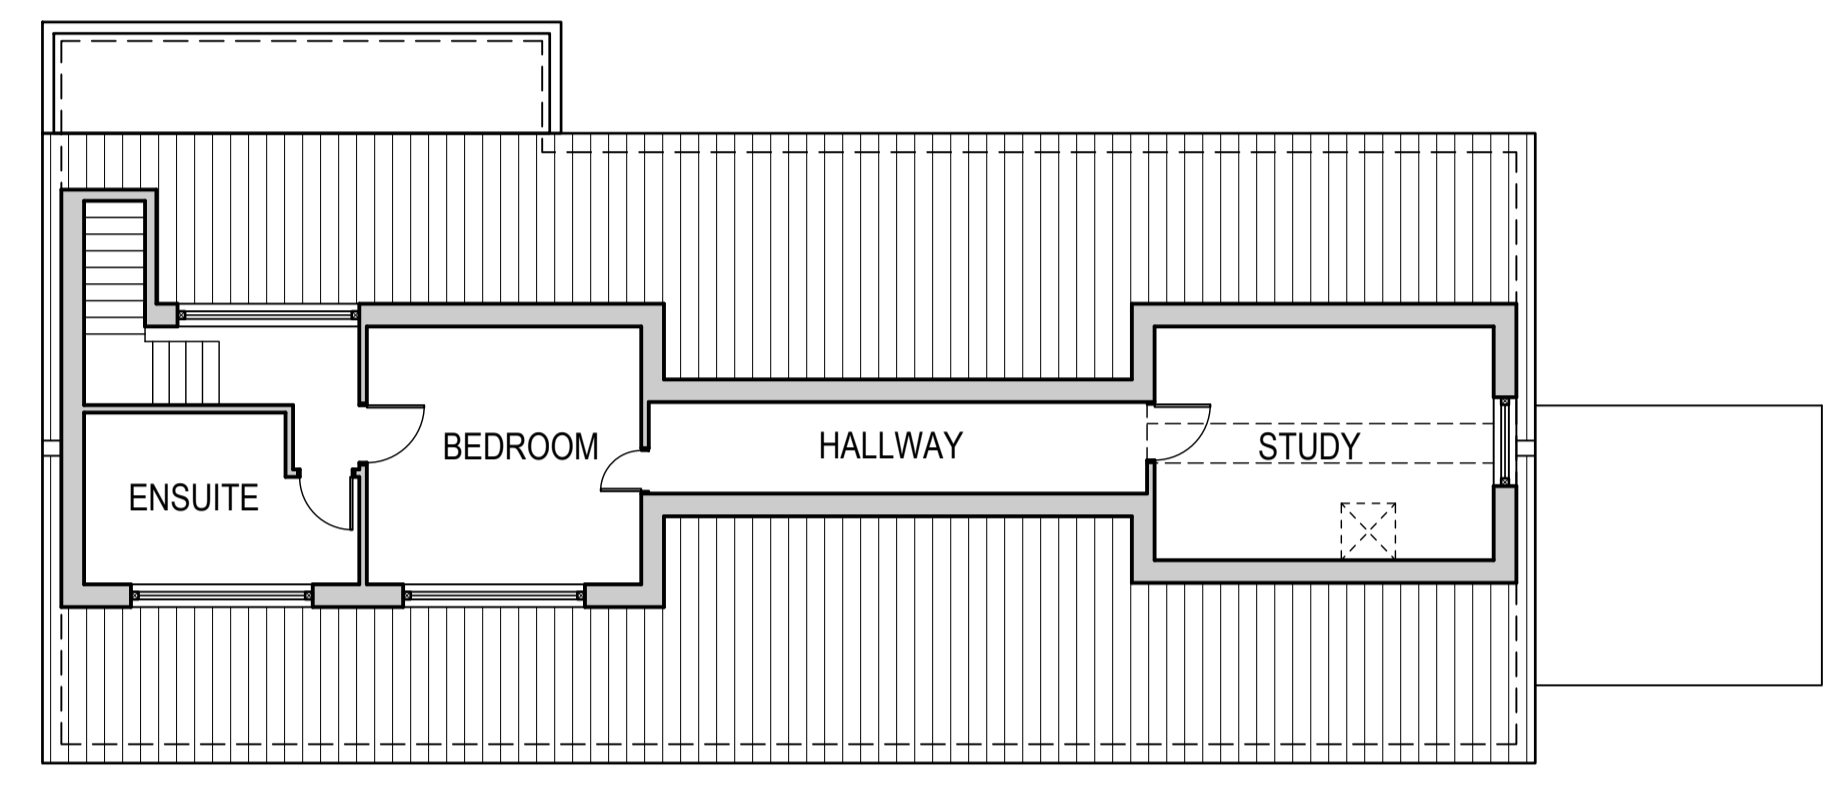

**EXISTING LOFT FLOOR PLAN (scale 1:100)**

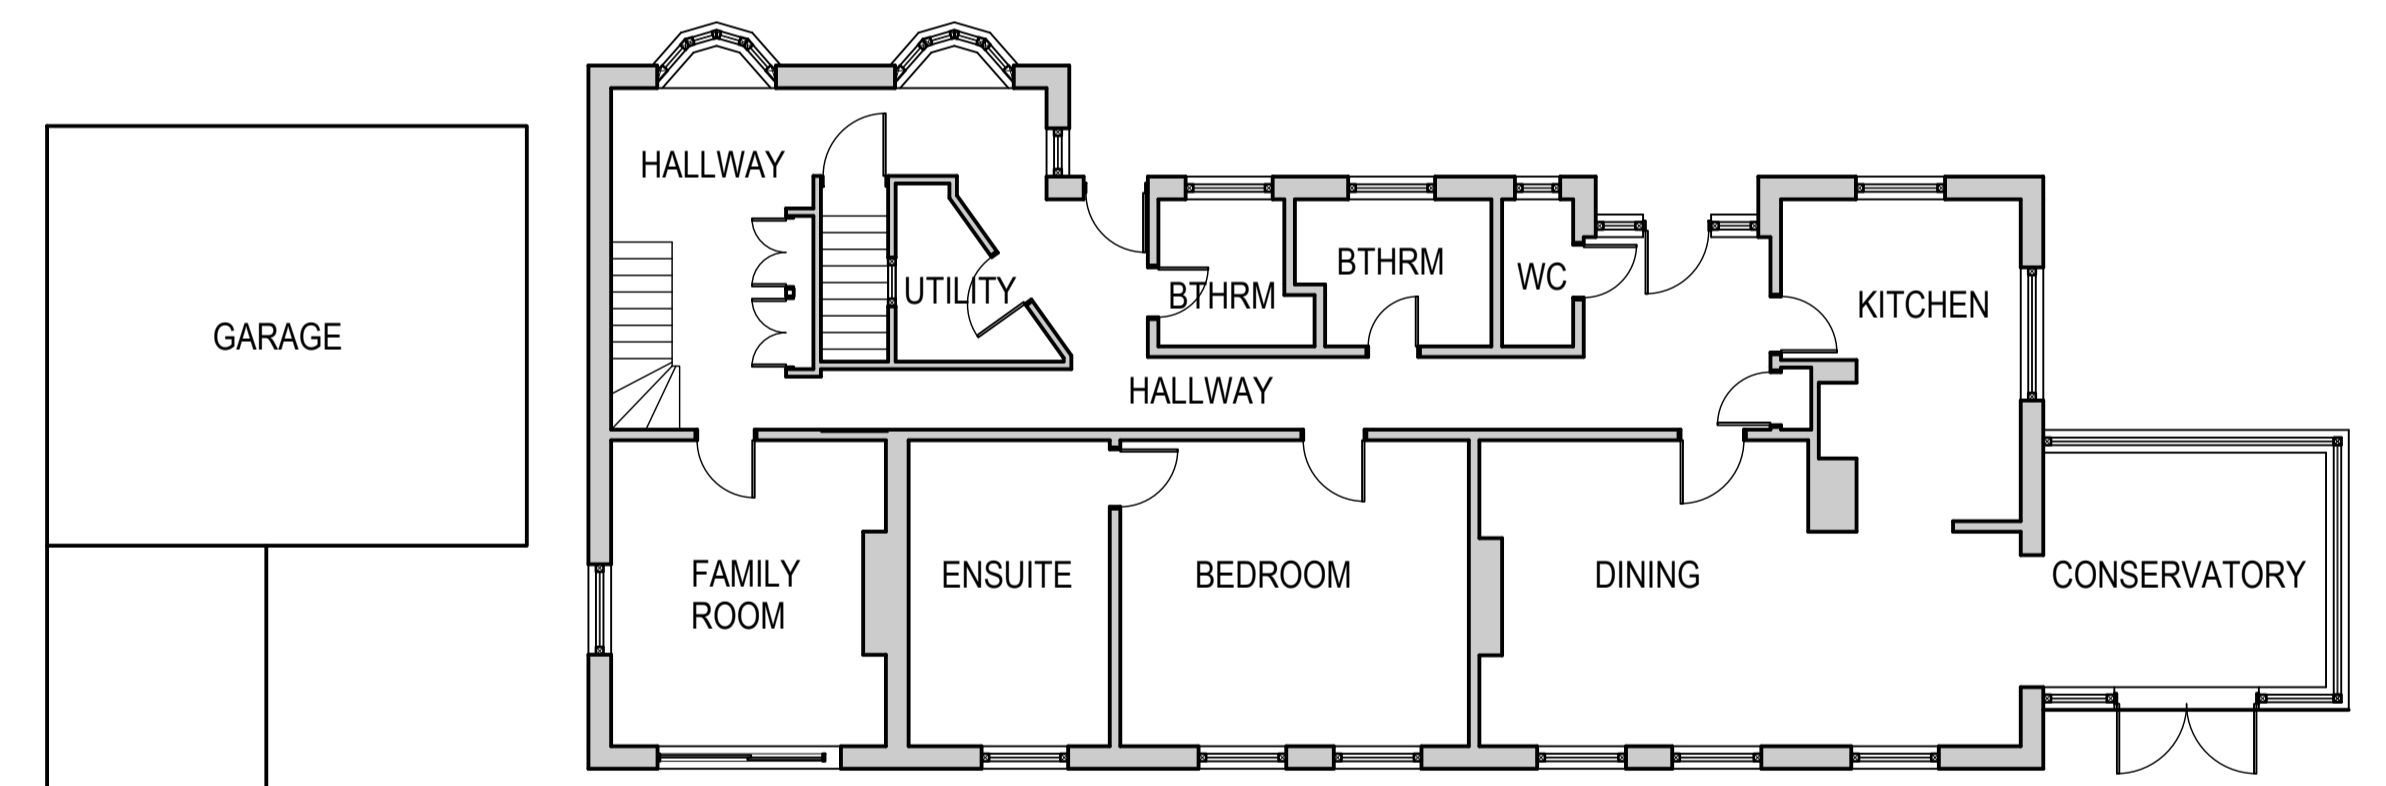

**EXISTING GROUND FLOOR PLAN (scale 1:100)**

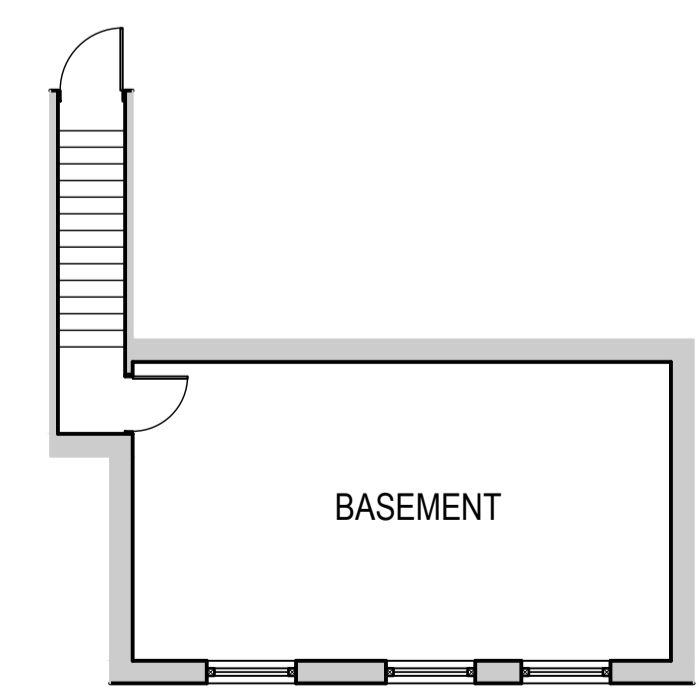 

**EXISTING BASEMENT FLOOR PLAN (scale 1:100)**

Rev: Details Date:

**TECHNICALDETAIL**  
 DESIGN FOR THE REAL WORLD

WWW.TECHNICALDETAIL.CO.UK  
 01707 645161 | INFO@TECHNICALDETAIL.CO.UK  
 66A HIGH STREET | POTTERS BAR | HERTS | EN6 5AB

Project: Manor House  
 Vineyards Road  
 Cuffley, EN6 4PQ

Drawn By: TR  
 Date Drawn: 07/06/2021

Drawing Title: EXISTING PLANS & SITE  
 Scale: 1:250, 1:100

Drawing Number: TDC065/EX/010