



GENERAL NOTES


1. This drawing is for the purpose of design development ONLY and is NOT FOR CONSTRUCTION unless stated otherwise
2. Do not scale
3. Any construction details are indicative only and should not be used for setting out
4. Confirmation of sizes must be performed onsite prior to manufacture or construction of items using these dimensions
5. Due to the nature of refurbishments, Technical Detail Ltd should be contacted immediately regarding any discrepancies
6. © Copyright Technical Detail Ltd 2022
7. It is the duty of the building owner to ensure all party wall agreements are in place for all associated works

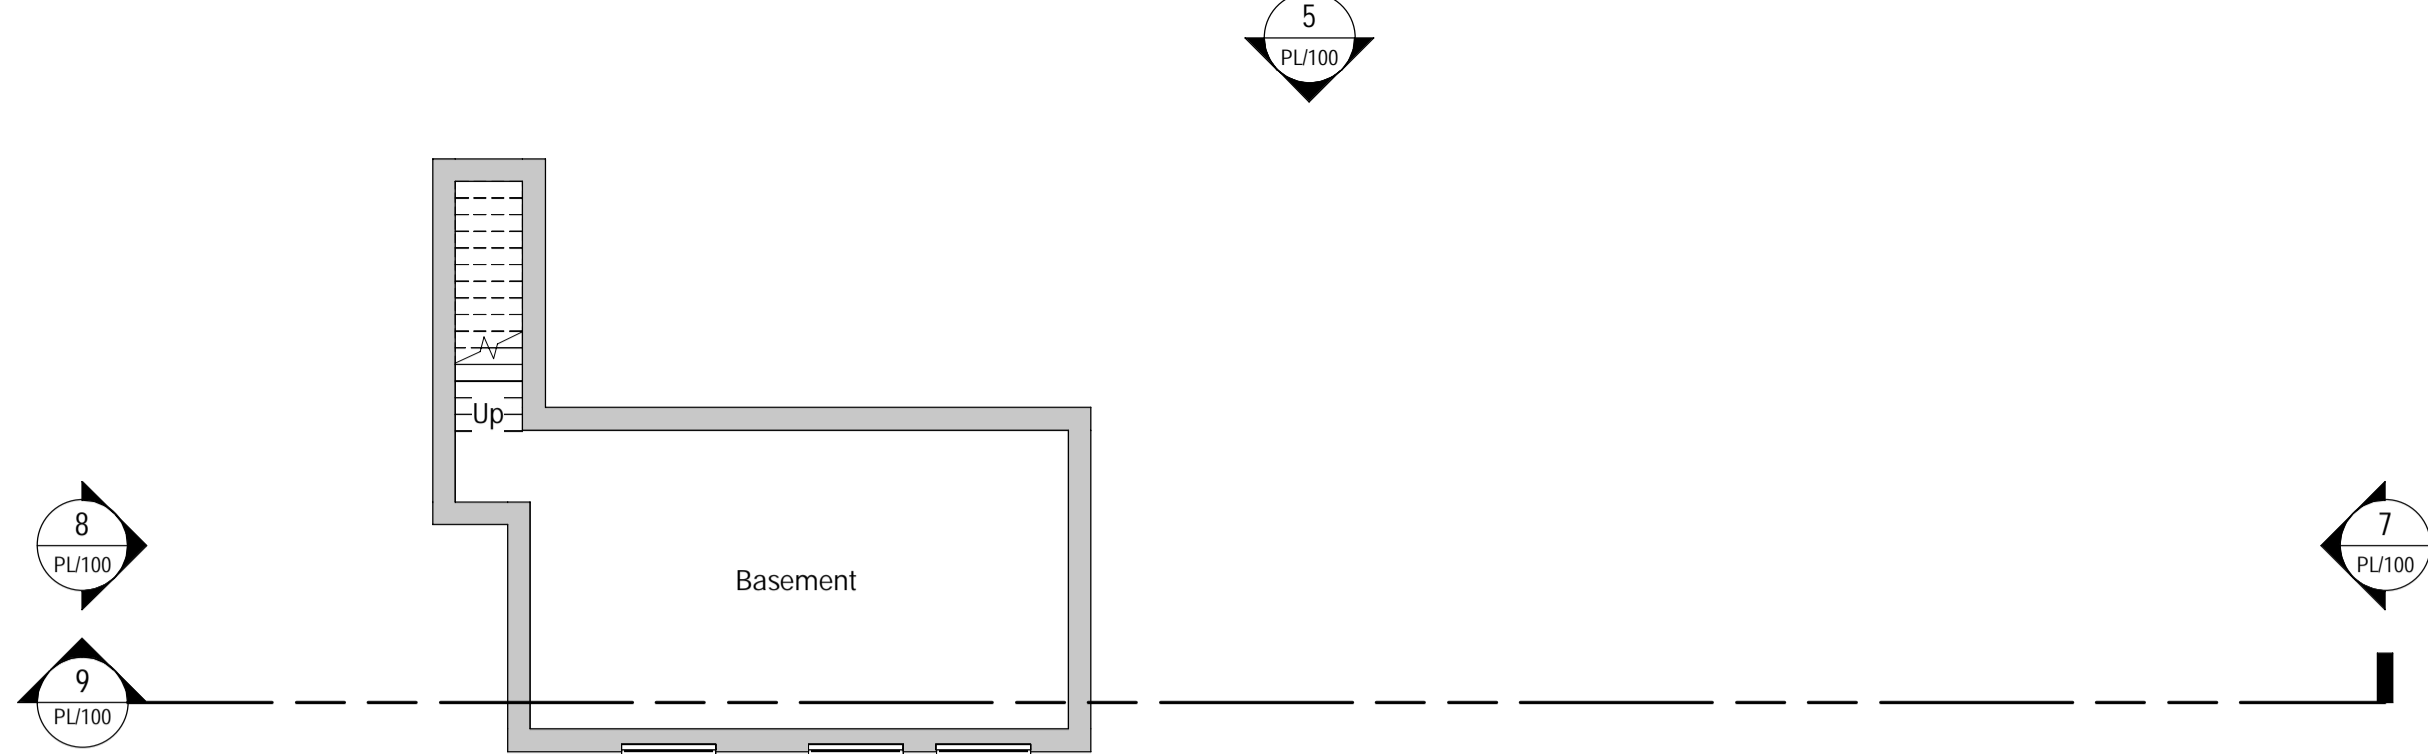


1 Proposed Basement Plan
1:100

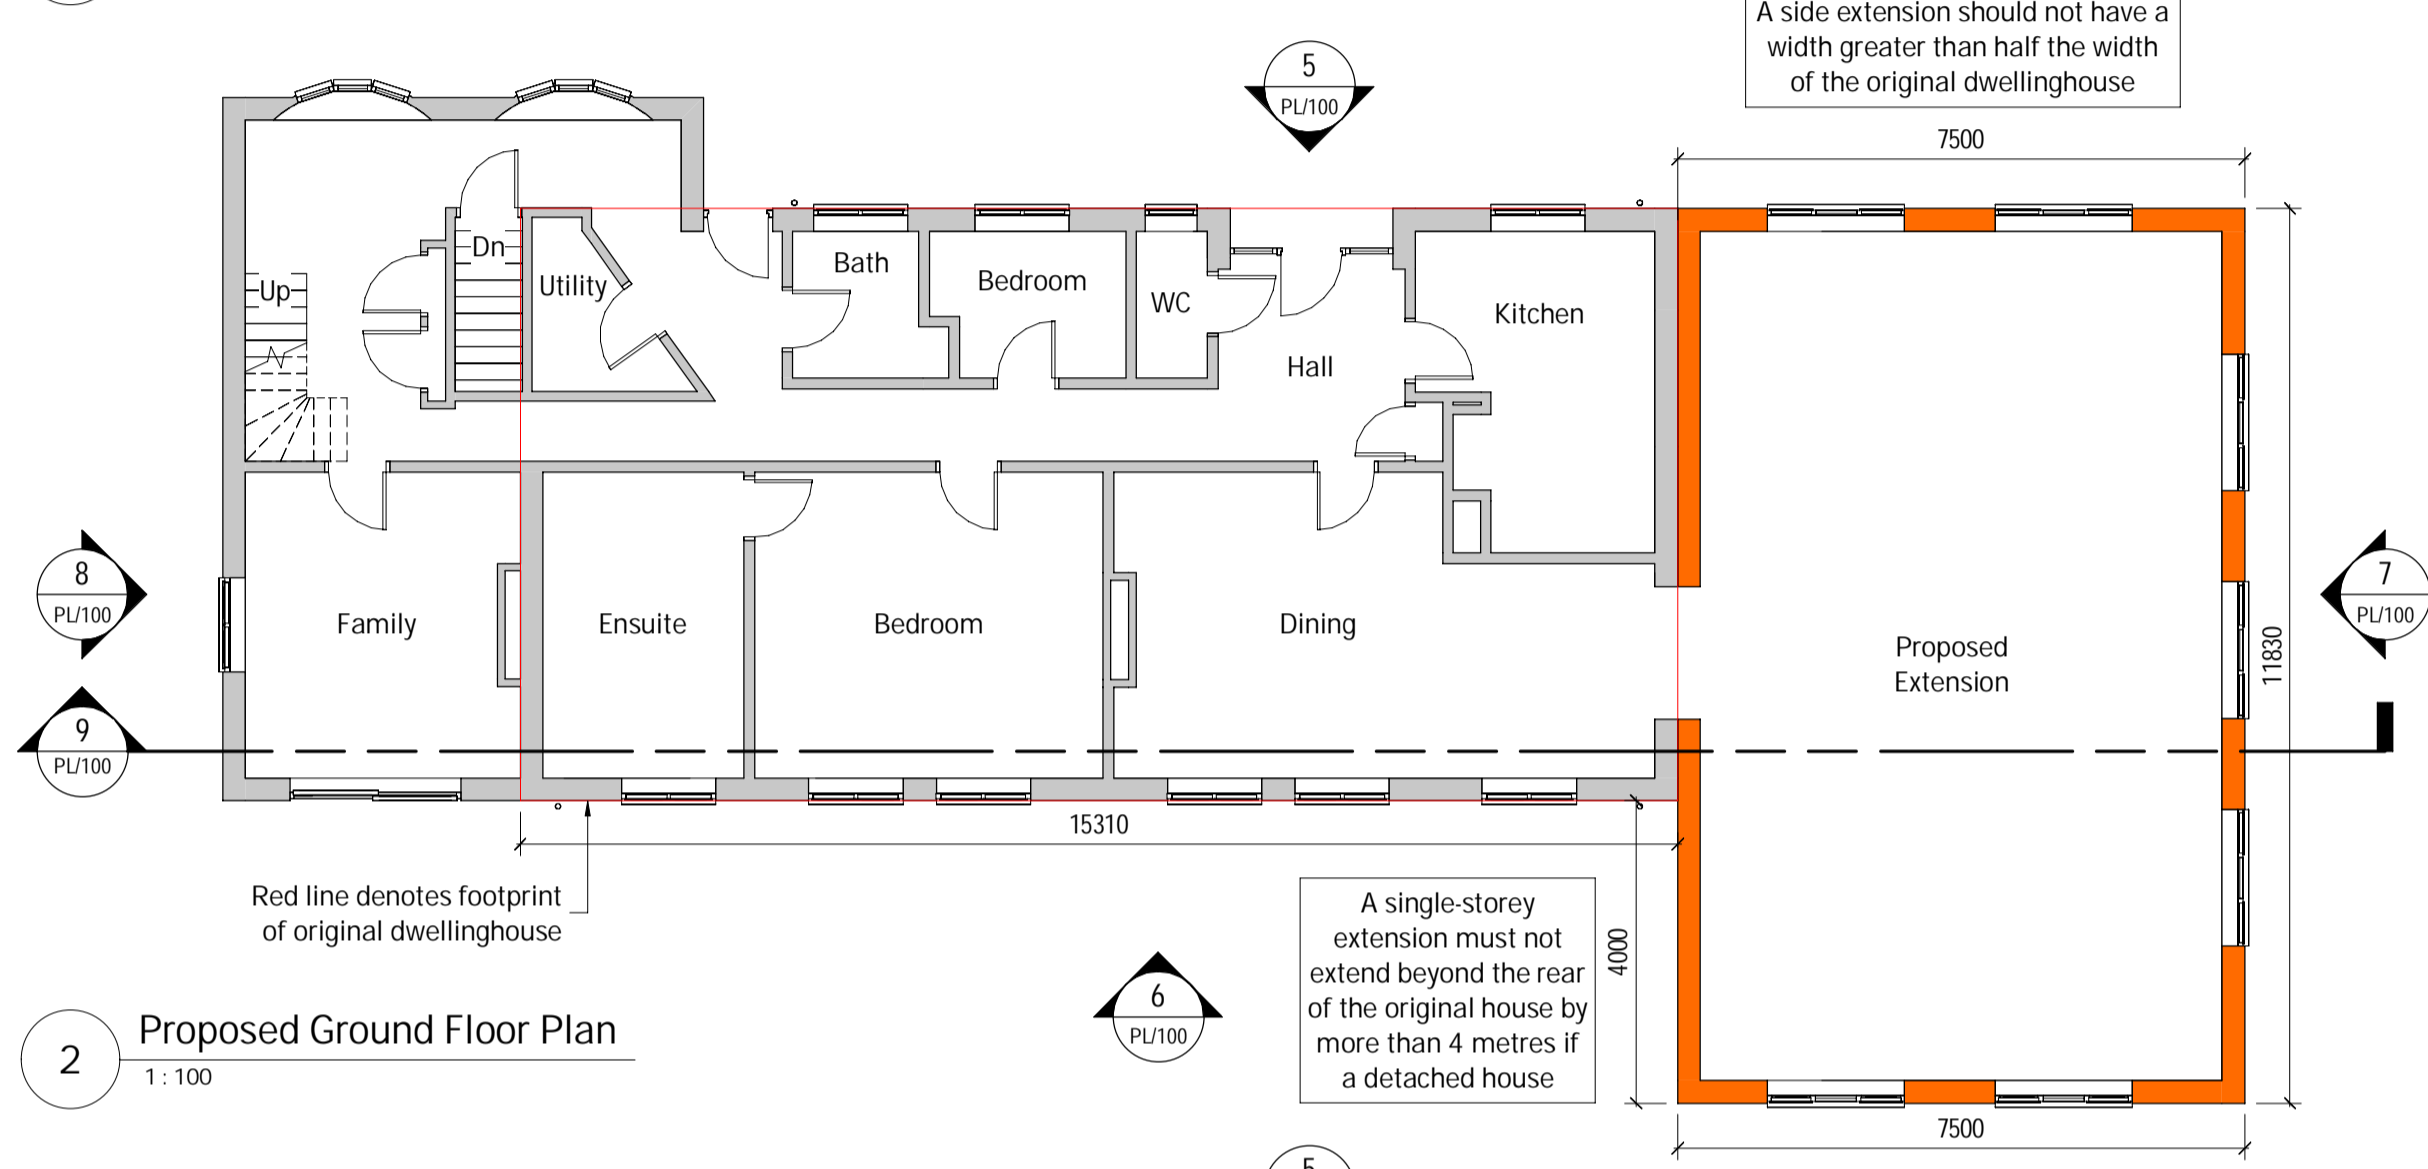

2 Proposed Ground Floor Plan
1:100

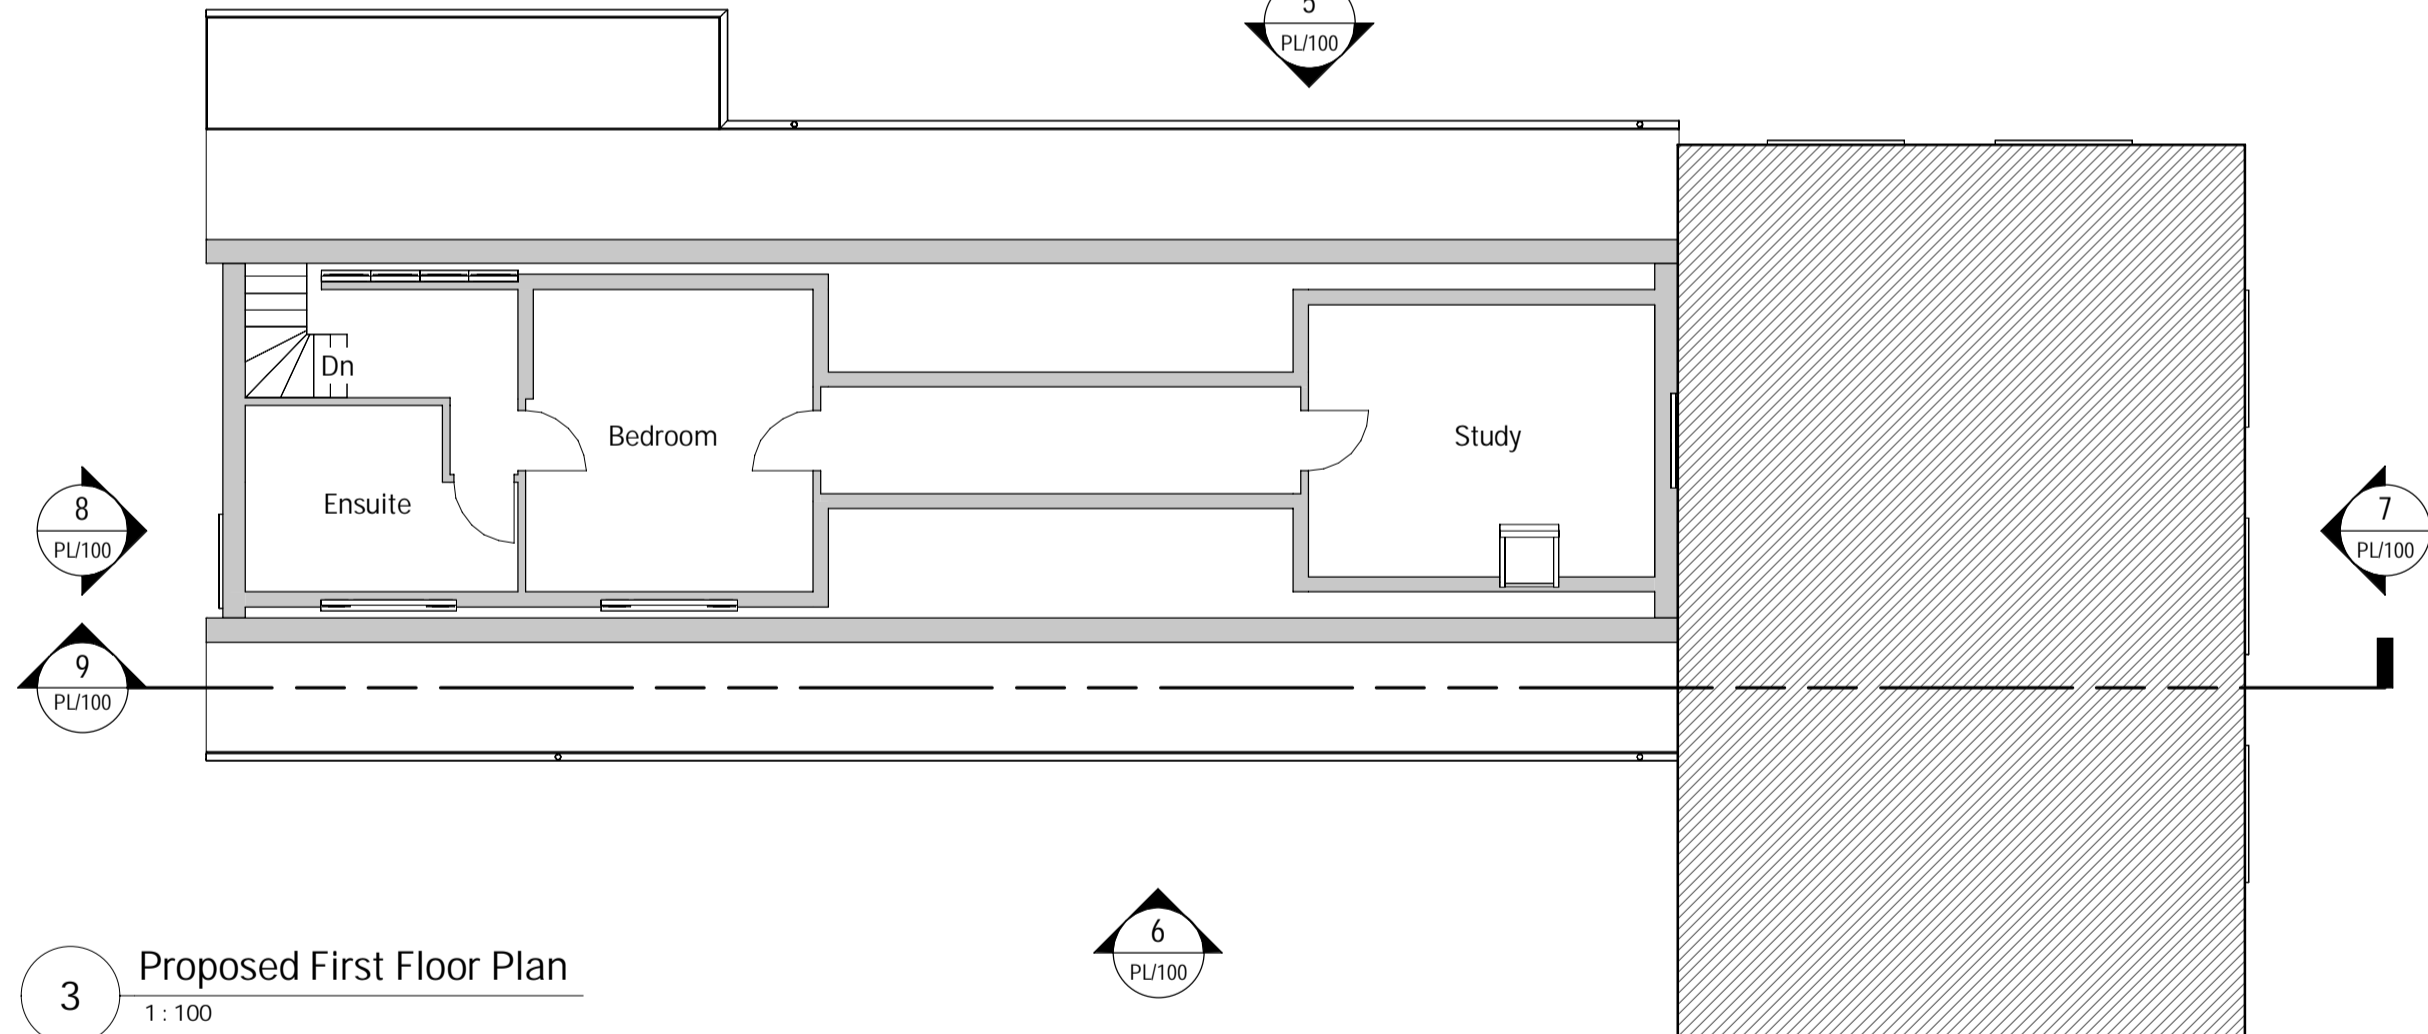


3 Proposed First Floor Plan
1:100

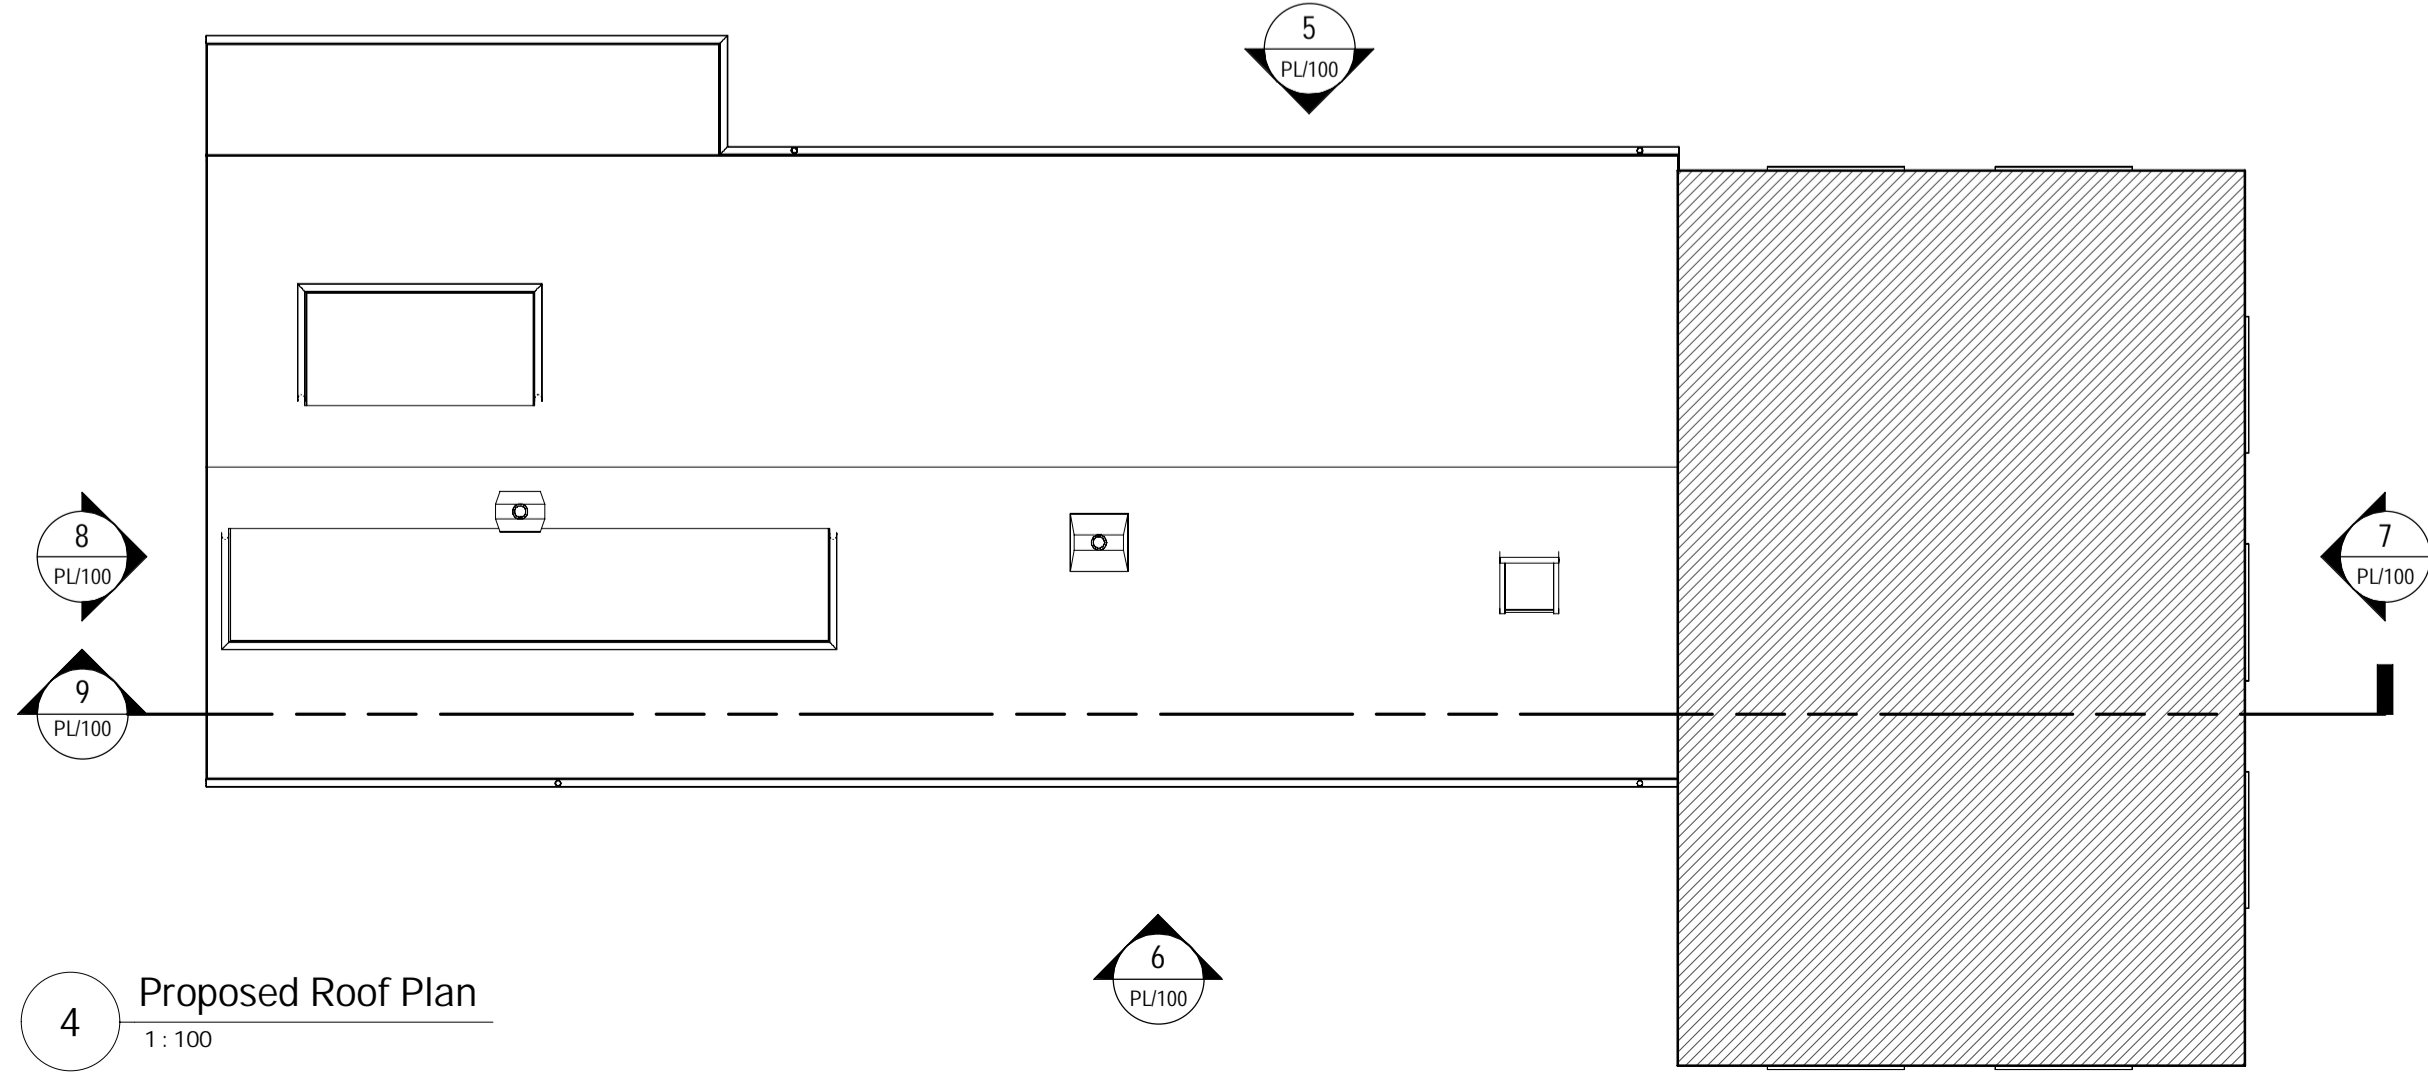


4 Proposed Roof Plan
1:100




5 Proposed Front Elevation
1:100

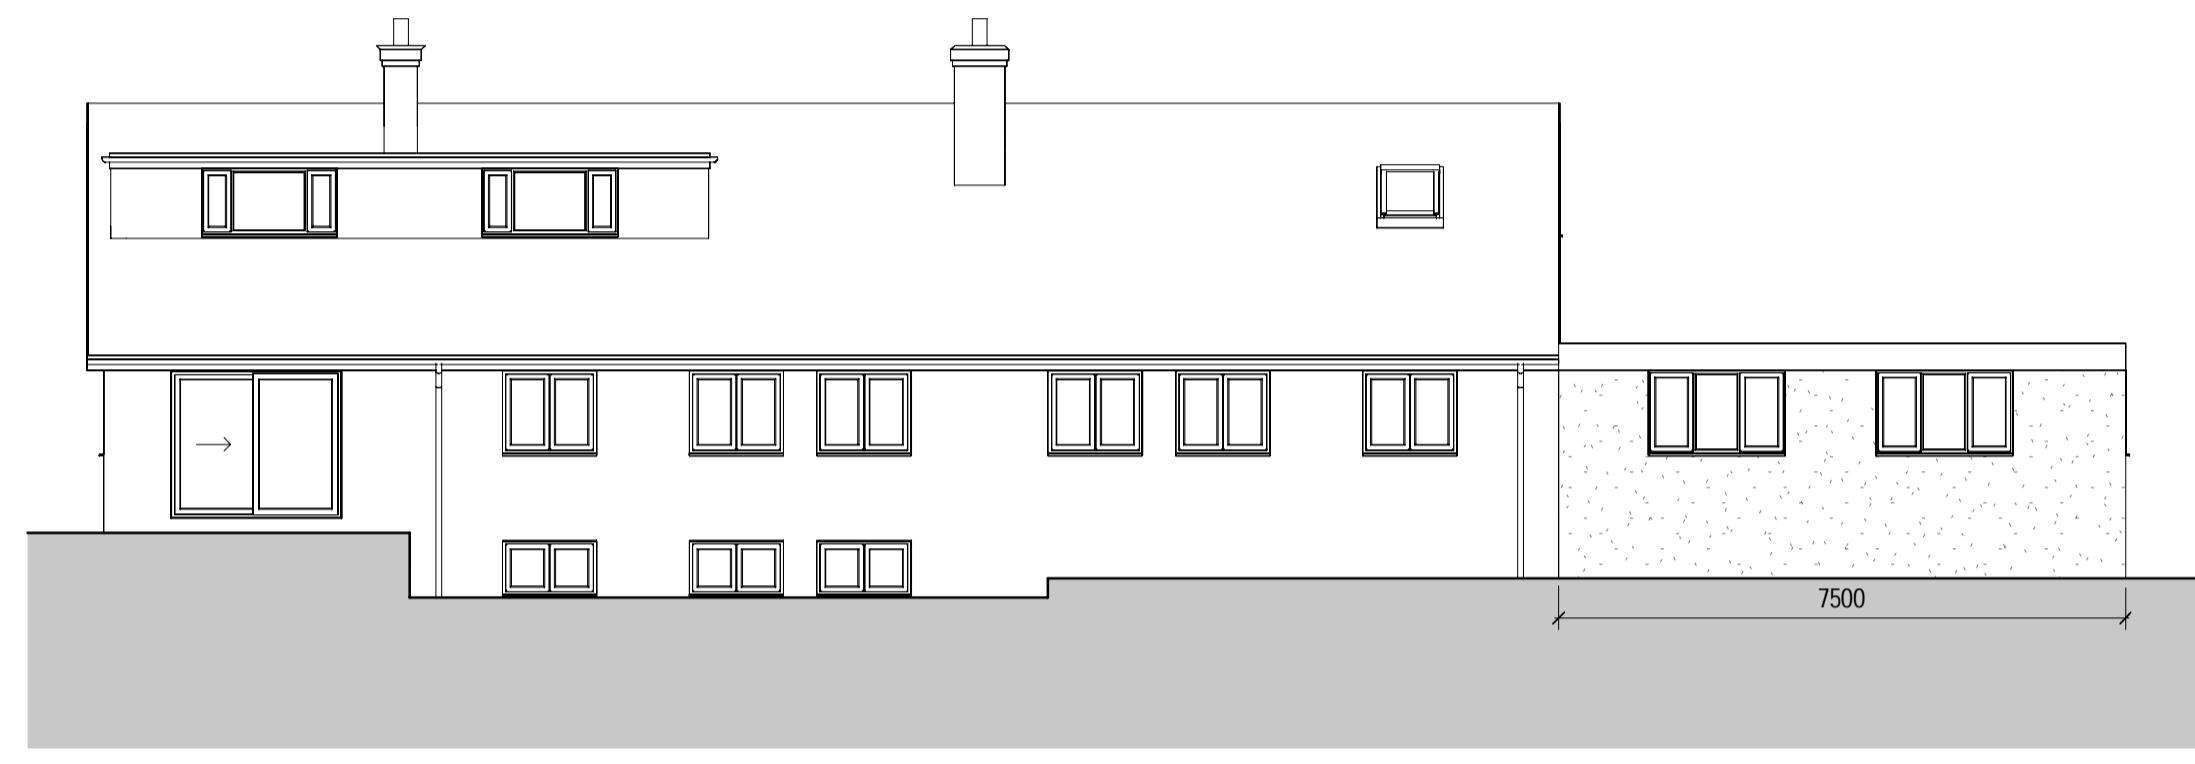


6 Proposed Rear Elevation
1:100

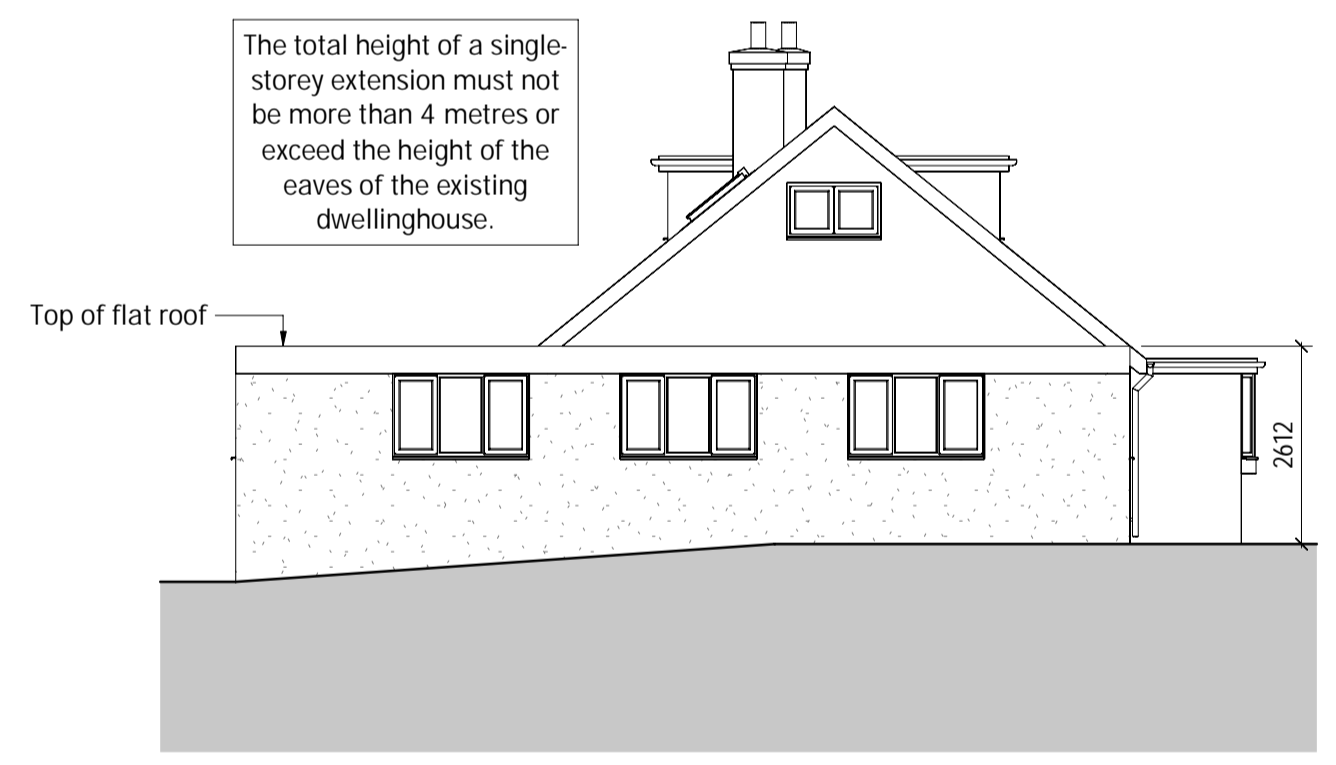


7 Proposed Left Side Elevation
1:100

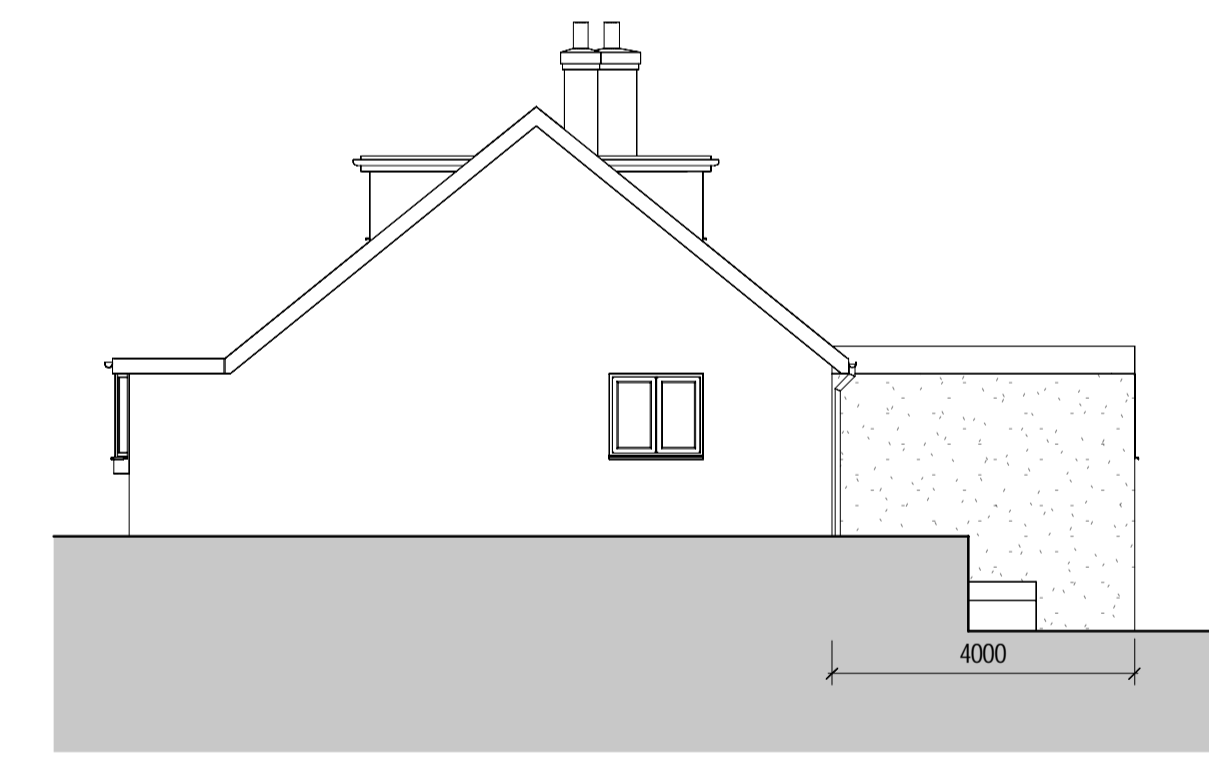

8 Proposed Right Side Elevation
1:100

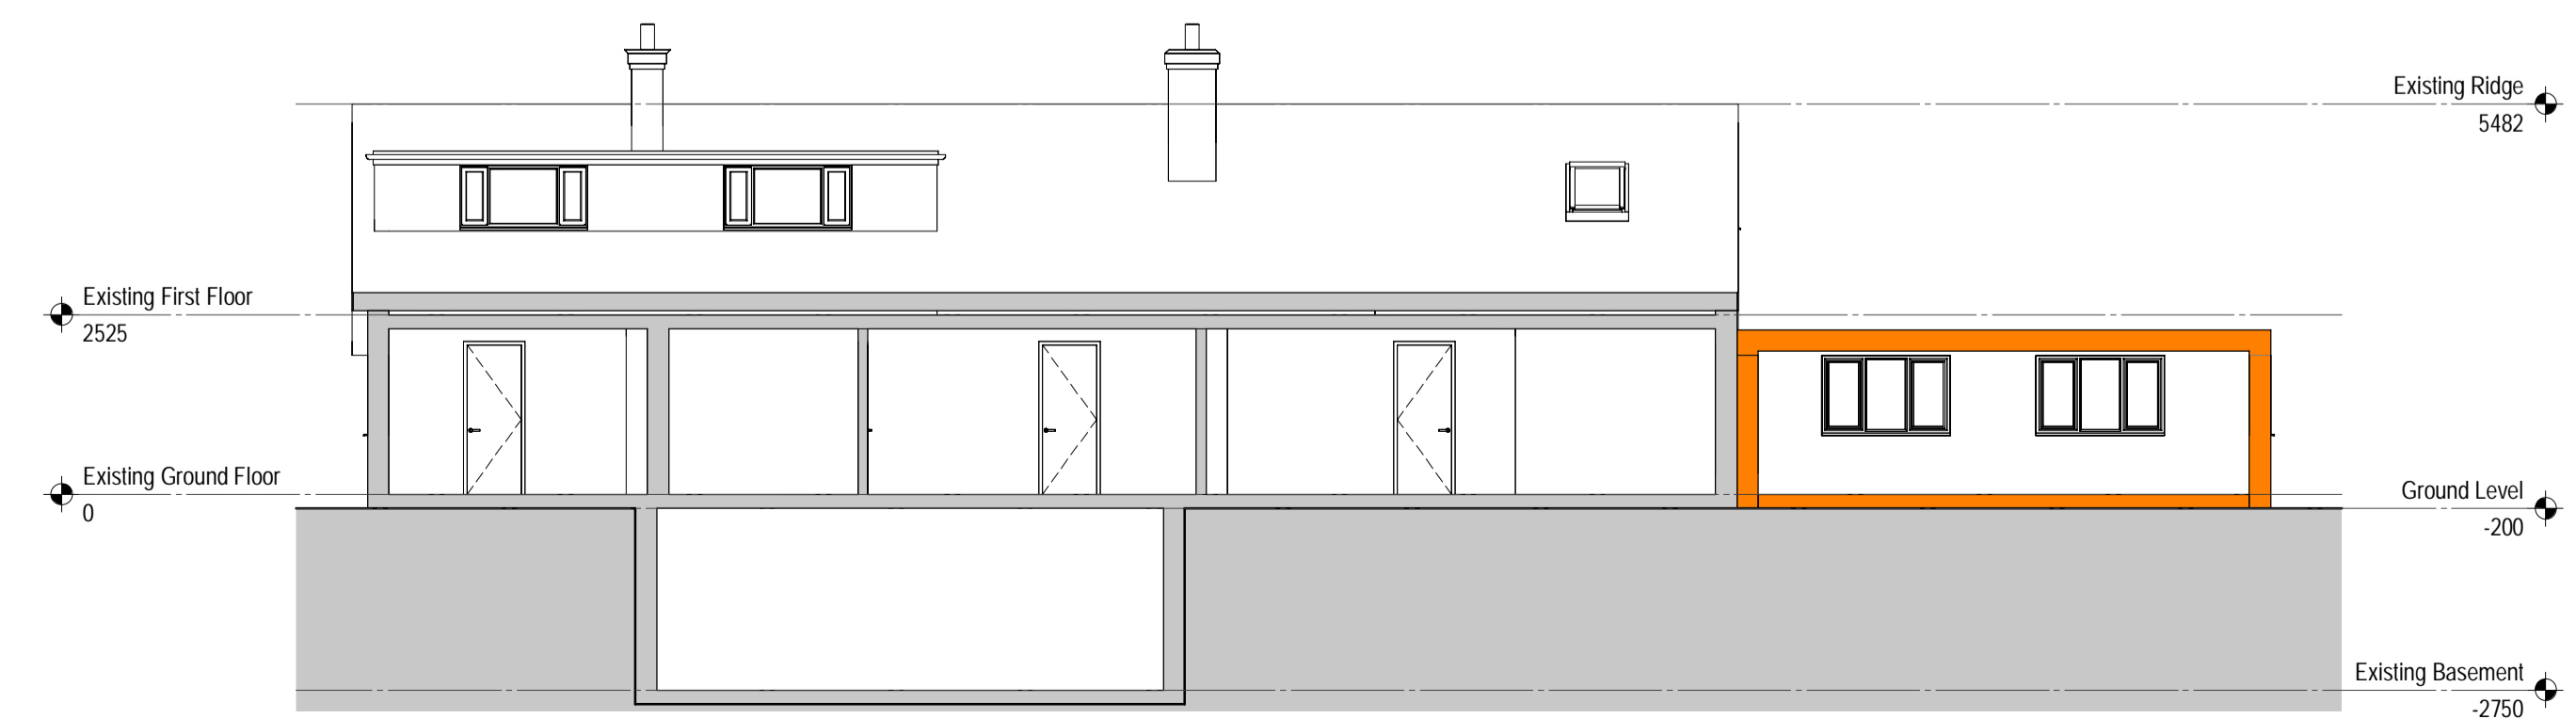

9 Proposed Section
1:100

 

Rev: Details: _____ Date: _____

TECHNICALDETAIL
DESIGN FOR THE REAL WORLD

WWW.TECHNICALDETAIL.CO.UK
01707 045161 | INFO@TECHNICALDETAIL.CO.UK
6A HIGH STREET | POTTERS BAR | HERTS | EN6 5AB

Project:
Manor Cottage,
Vineyards Road,
Northaw, EN6 4PO

Drawn By:
GMJ

Date Drawn:
25/05/2022

Drawing Title:
Proposed Plans and
Elevations

Drawing Number:
TDC065/ PL/100

Scale @ A1:
1:100