




4 Proposed Site and Roof Plan
1: 200

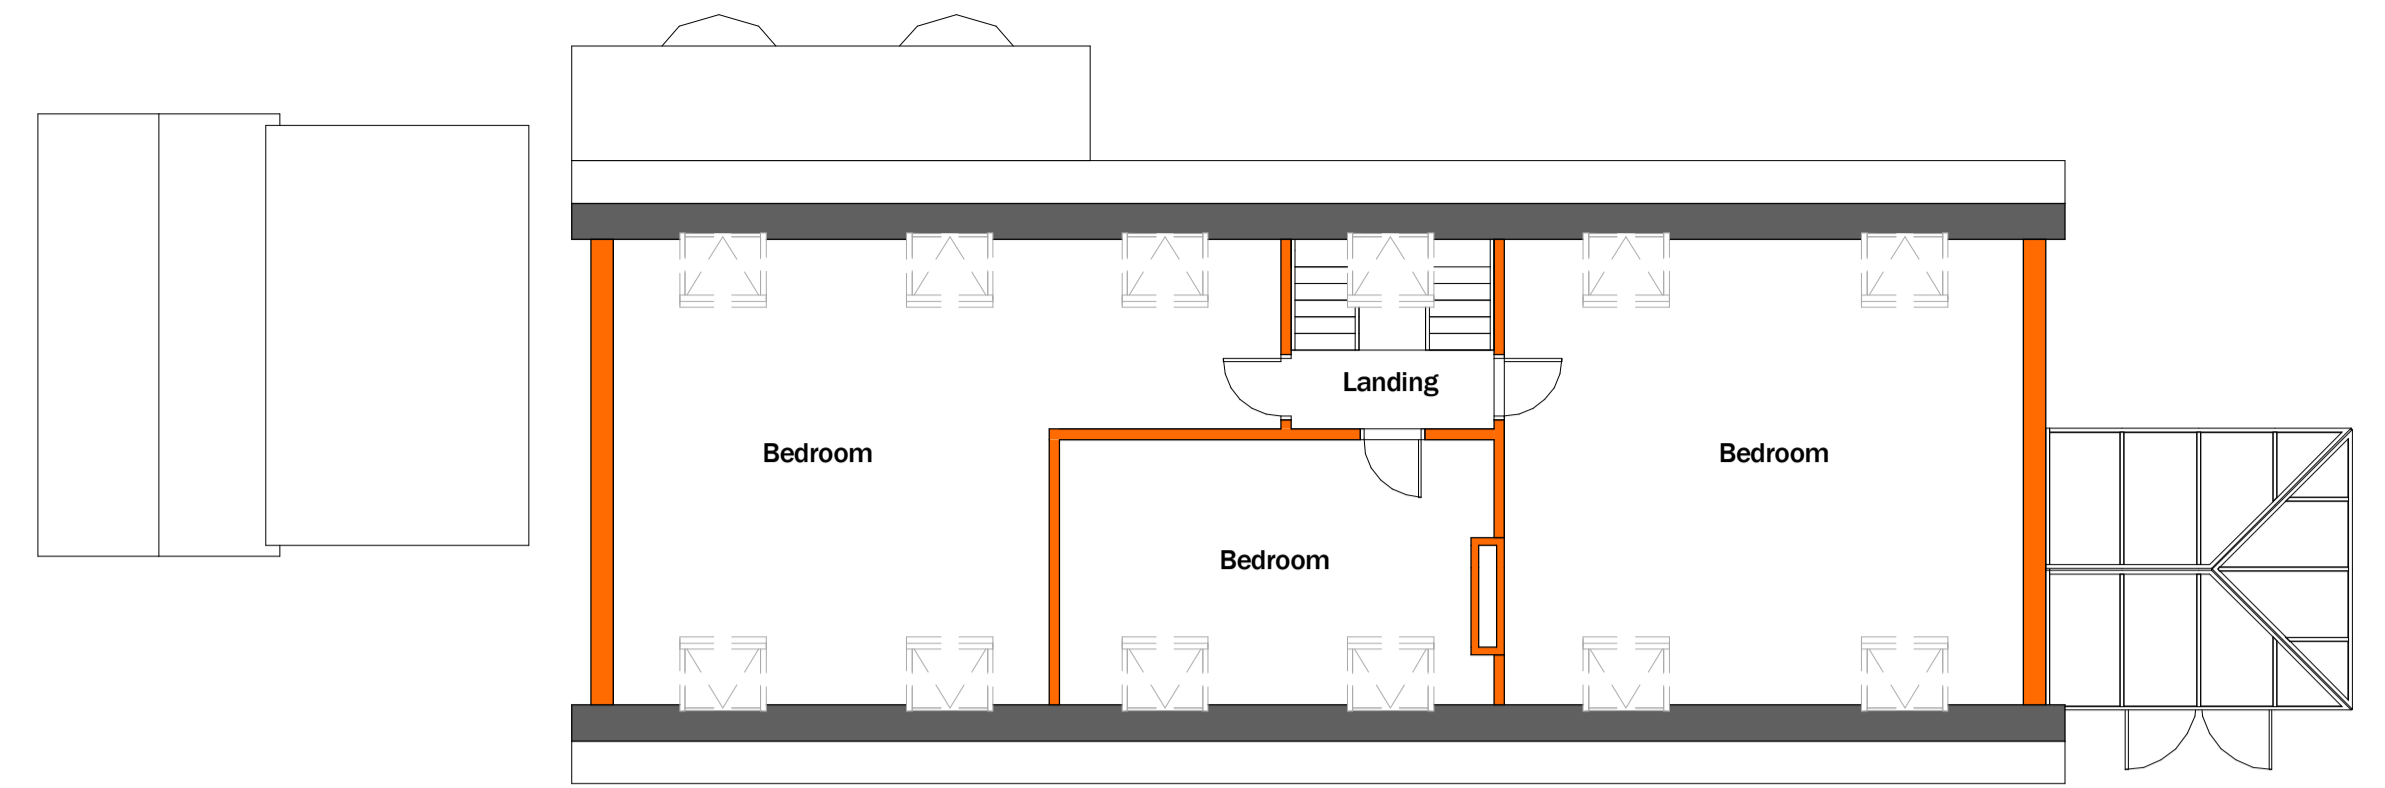


5 Proposed Second Floor
1: 100

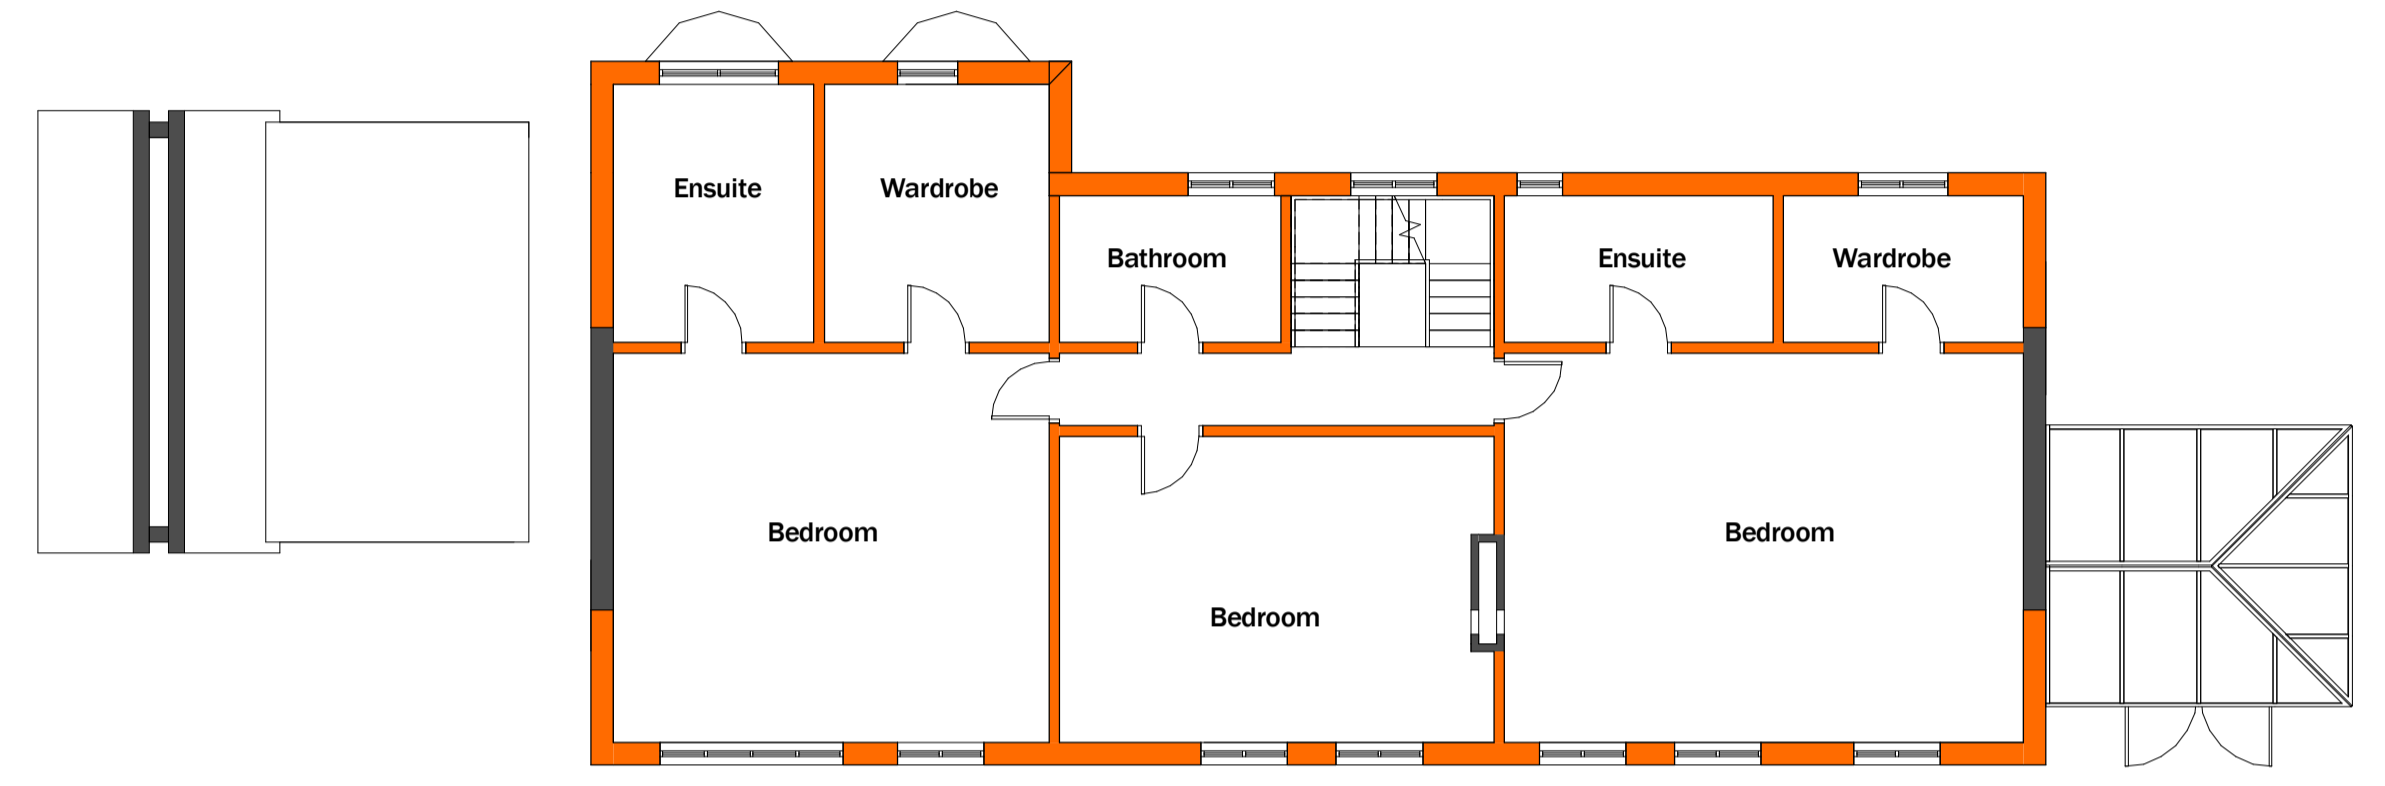

3 Proposed First Floor
1: 100

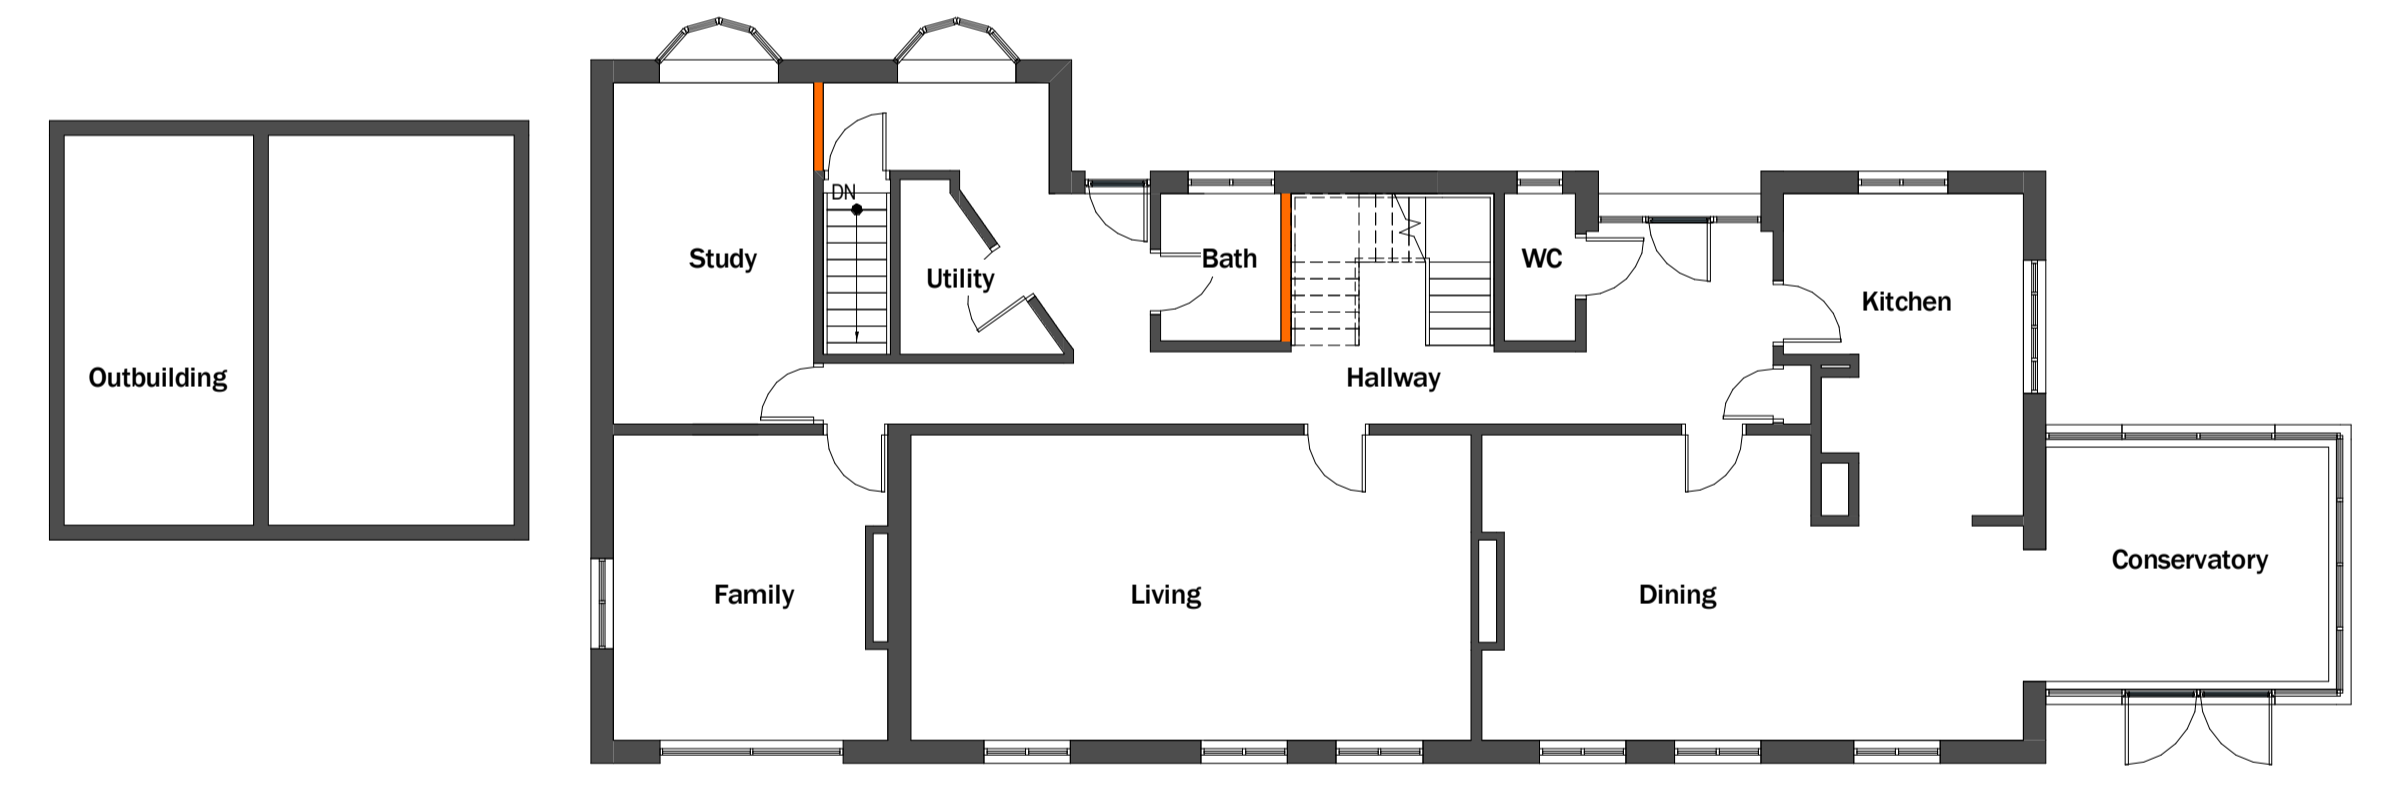

2 Proposed Ground Floor
1: 100

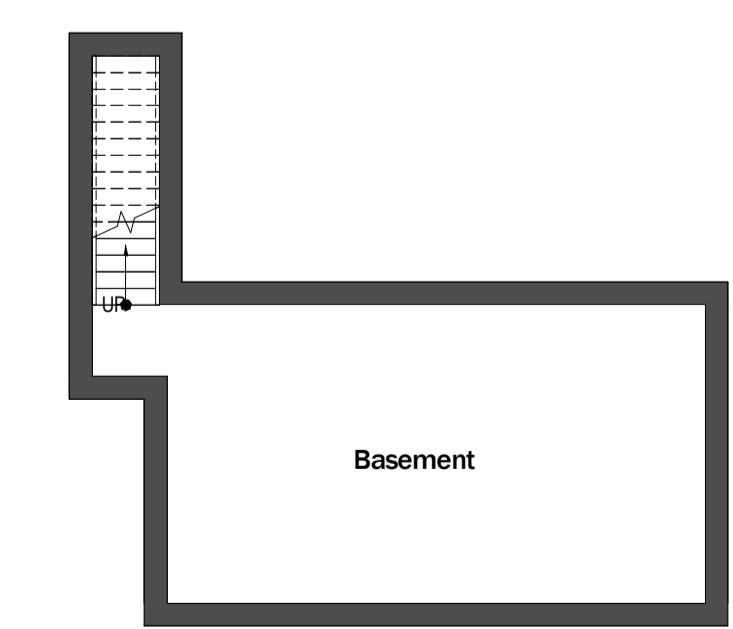

1 Proposed Basement
1: 100


Rev: A Scale bars updated Date: 22/09/2020
 Details: Date:
TECHNICALDETAIL
 DESIGN FOR THE REAL WORLD
 WWW.TECHNICALDETAIL.CO.UK
 01707 045161 | INFO@TECHNICALDETAIL.CO.UK
 66A HIGH STREET | POTTERS BAR | HERTS | EN6 5AB
 CIAT

Project: Manor Cottage, Vineyards Road, Northaw, EN6 4PQ
 Date Drawn: 15/09/2020
 Drawing Title: Proposed Plans A1
 Scale @ A1: As indicated
 Drawing Number: TDC065/ PL/101
 Rev: A



1 Proposed Front Elevation
1:100

2 Proposed Side (Facing Farm)
1:100

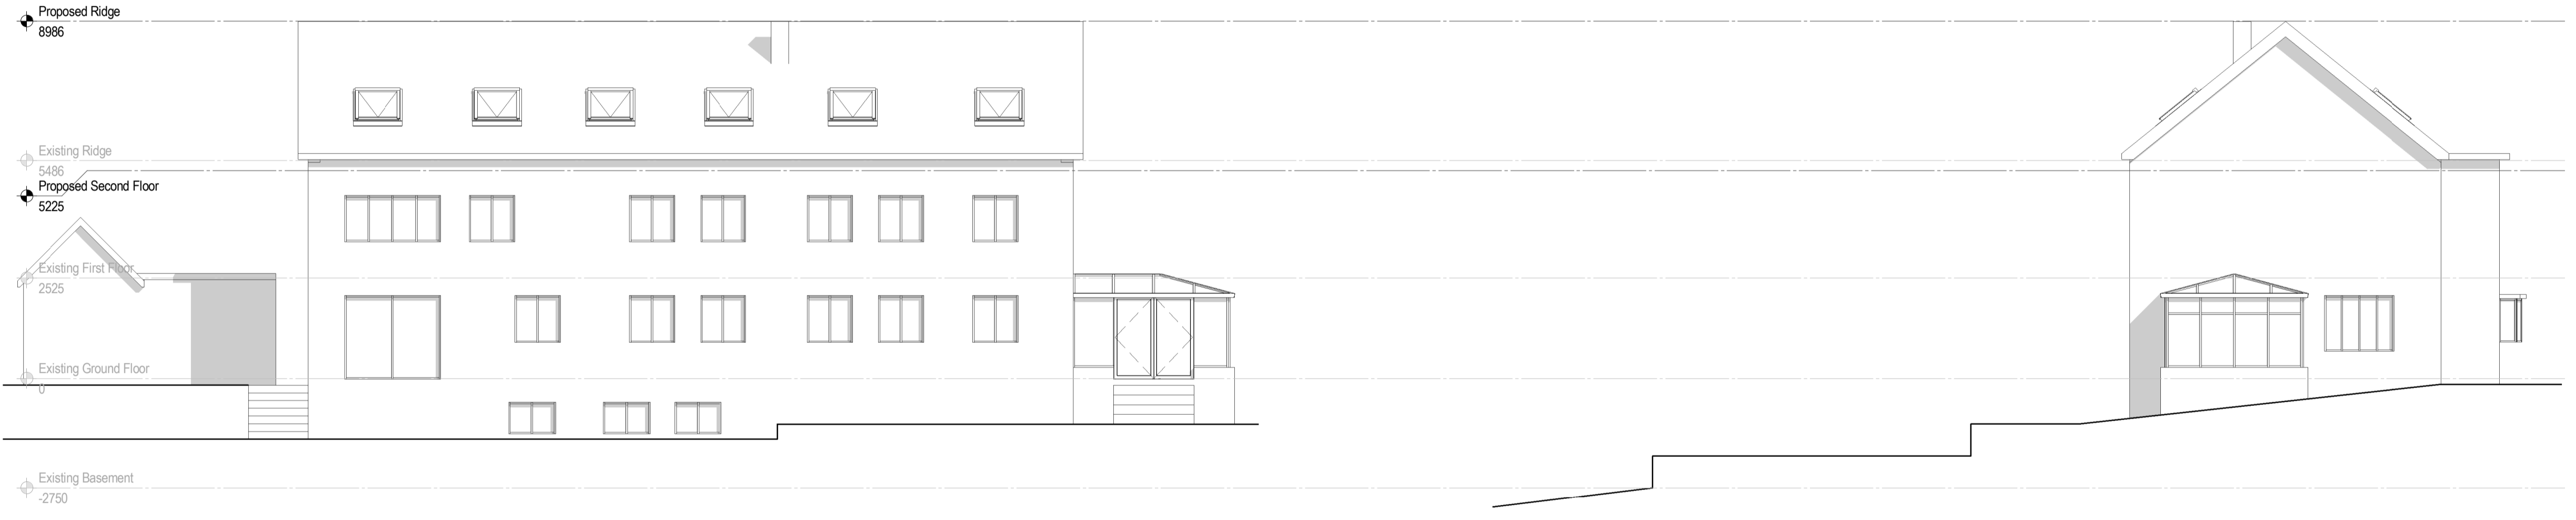

3 Proposed Rear Elevation
1:100

4 Proposed Side (Facing Vineyards Road)
1:100