




4 Proposed Site and Roof Plan
1: 200

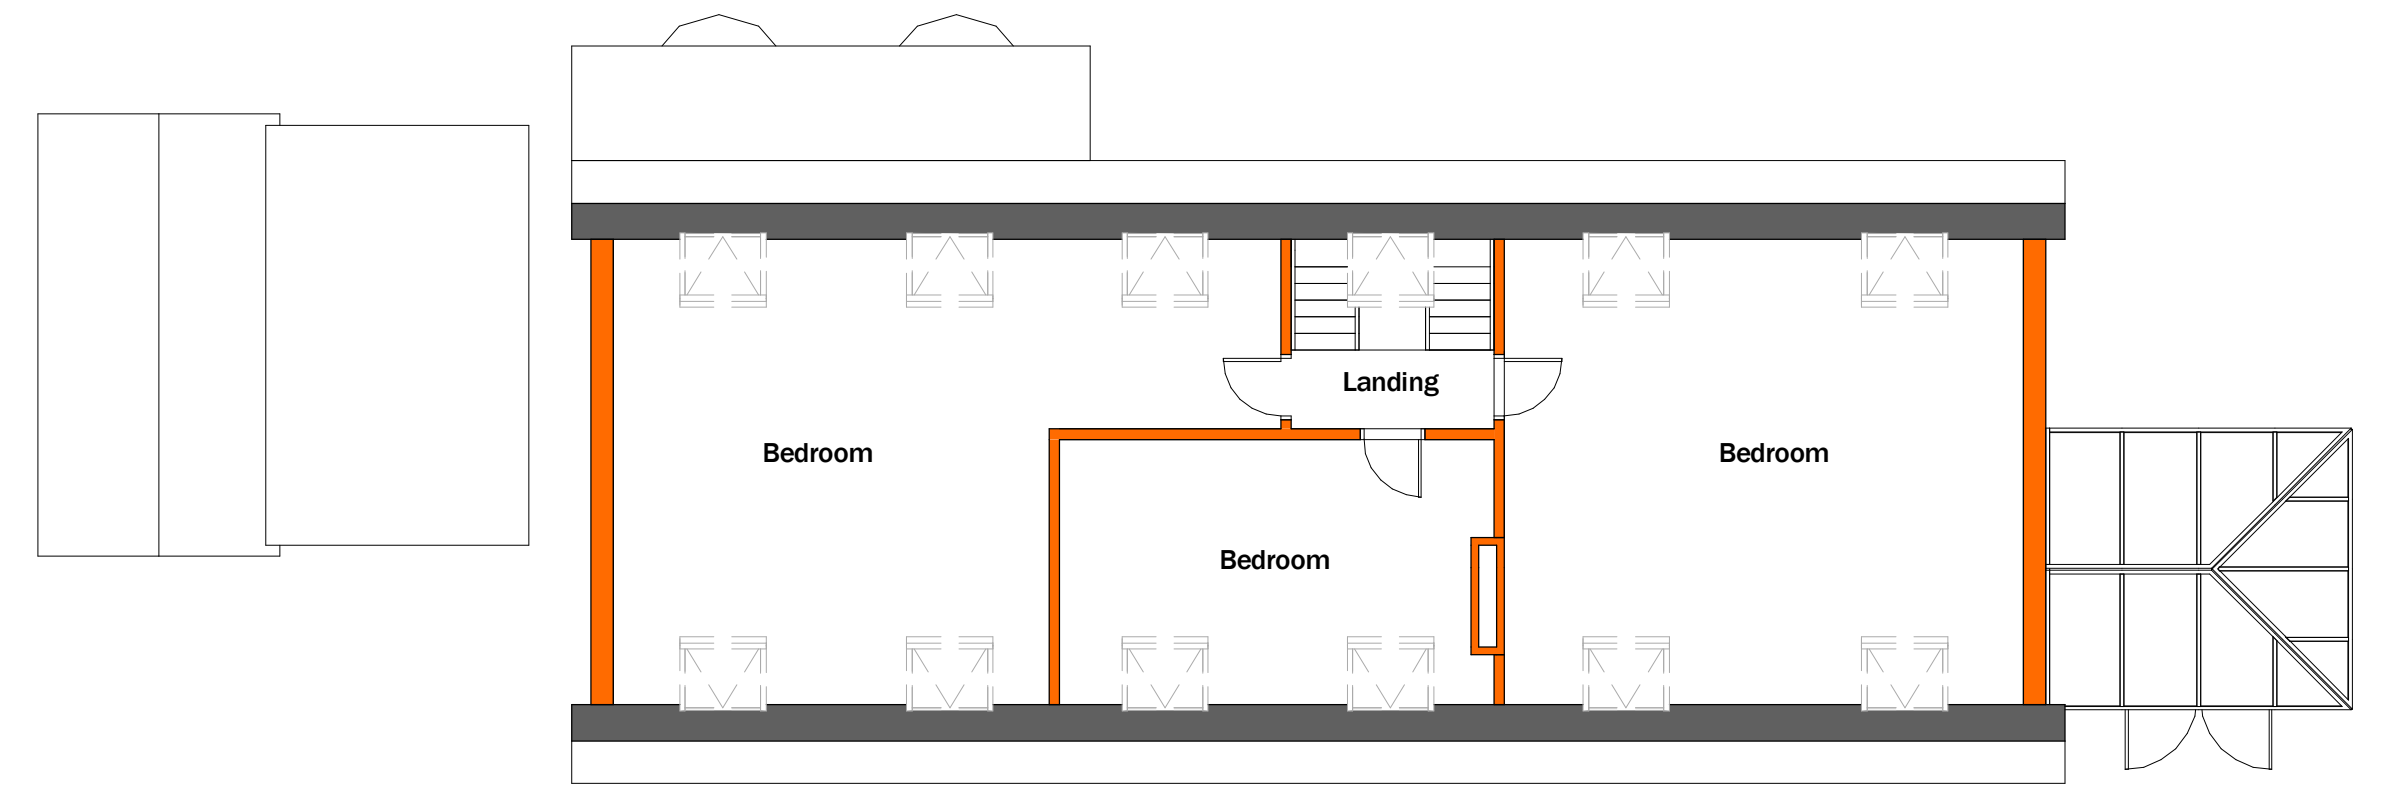


5 Proposed Second Floor
1: 100

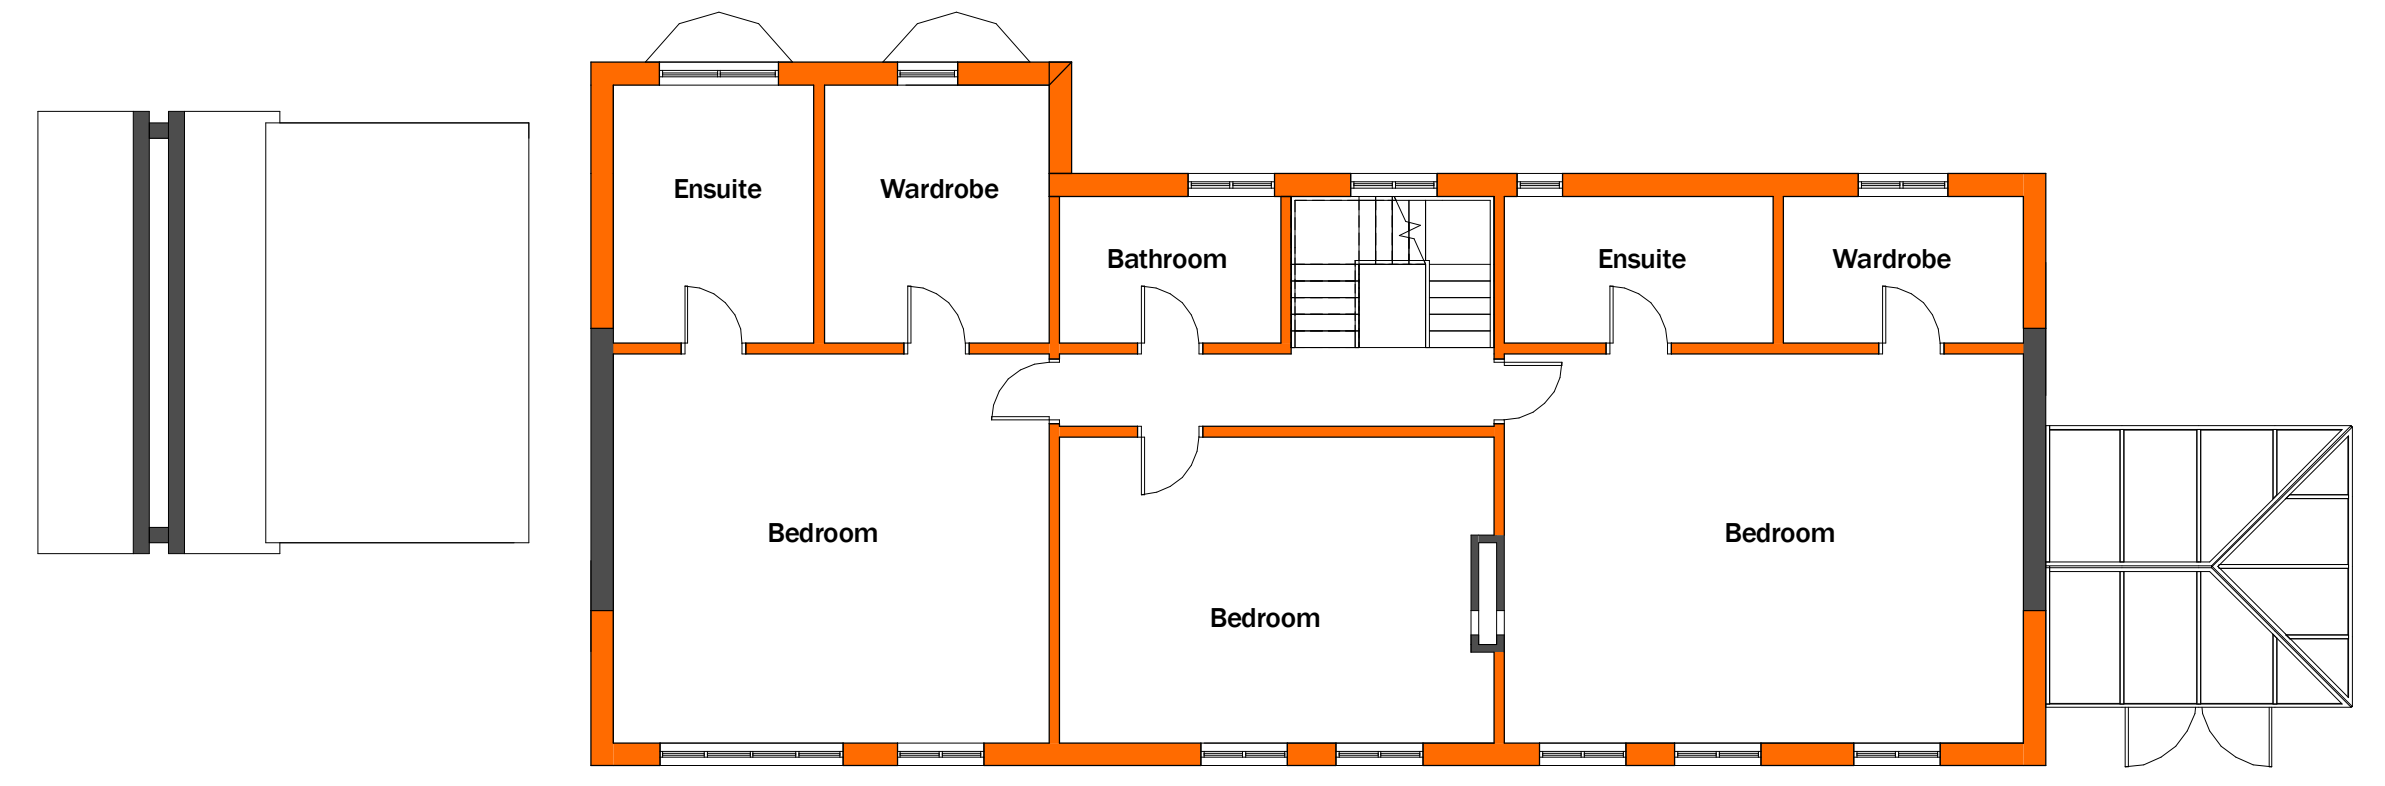

3 Proposed First Floor
1: 100

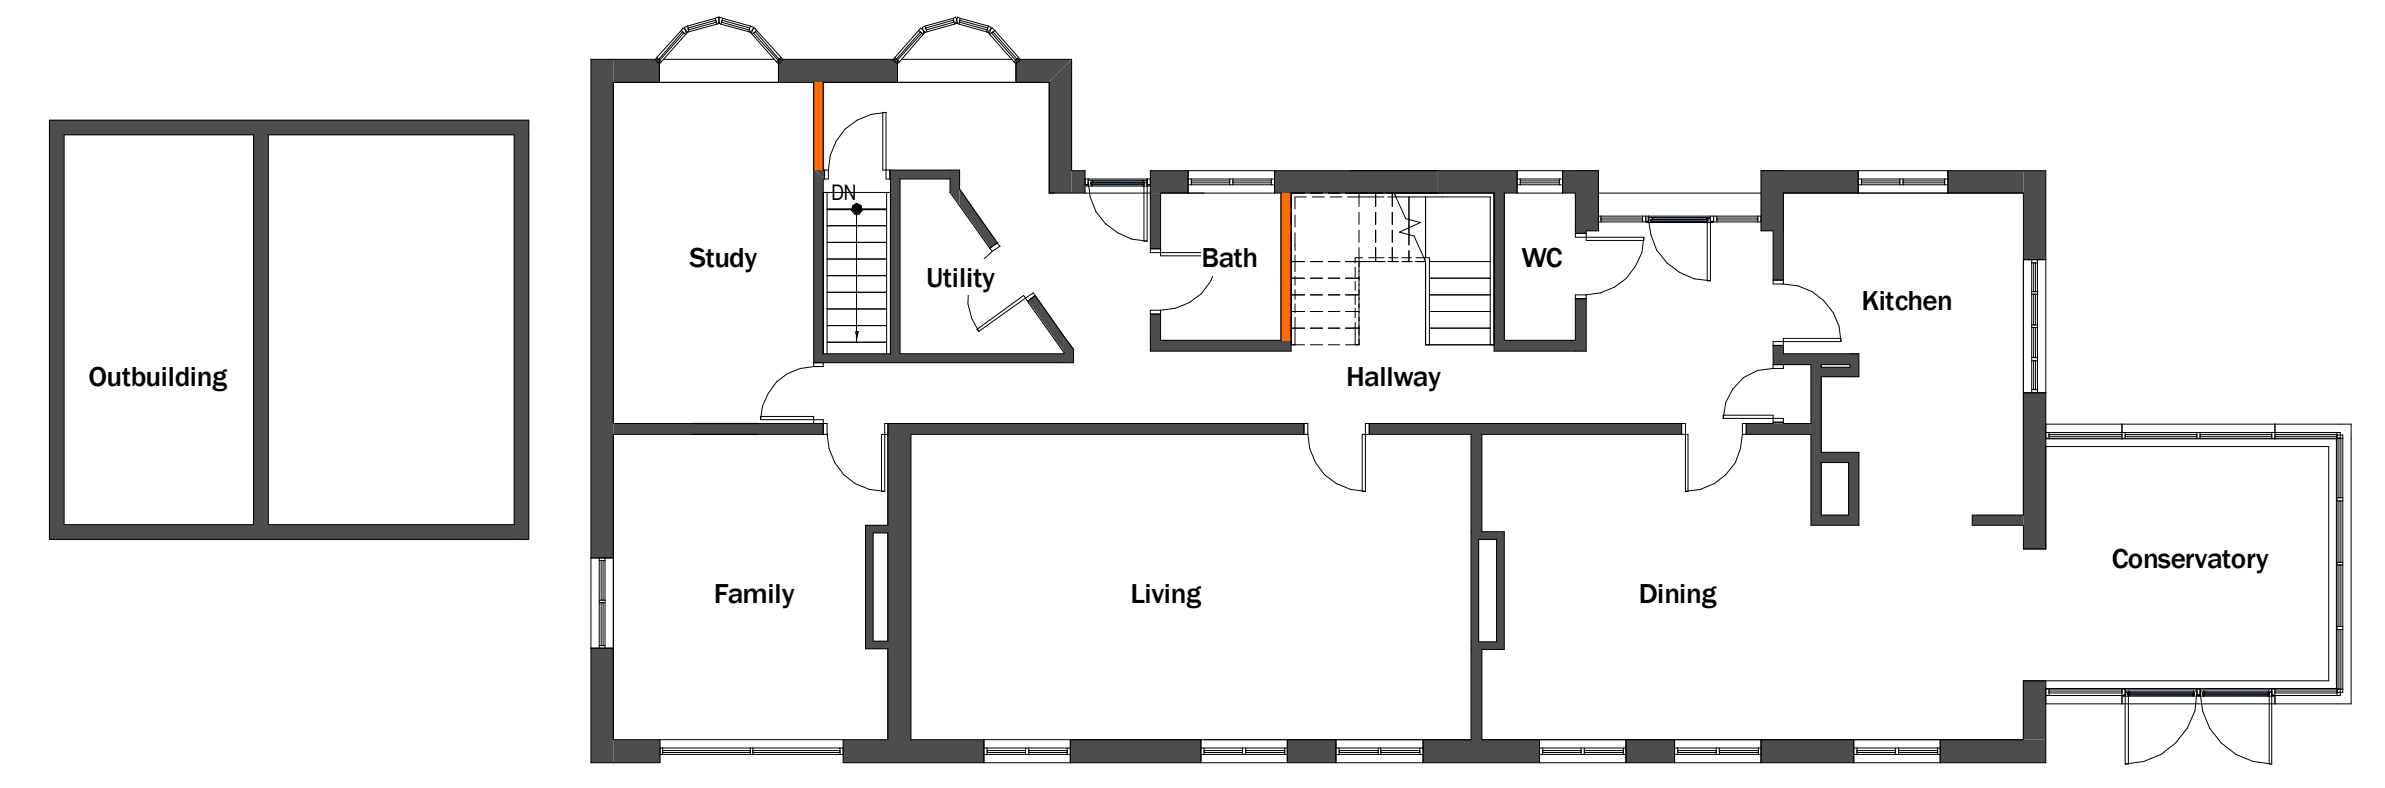

2 Proposed Ground Floor
1: 100

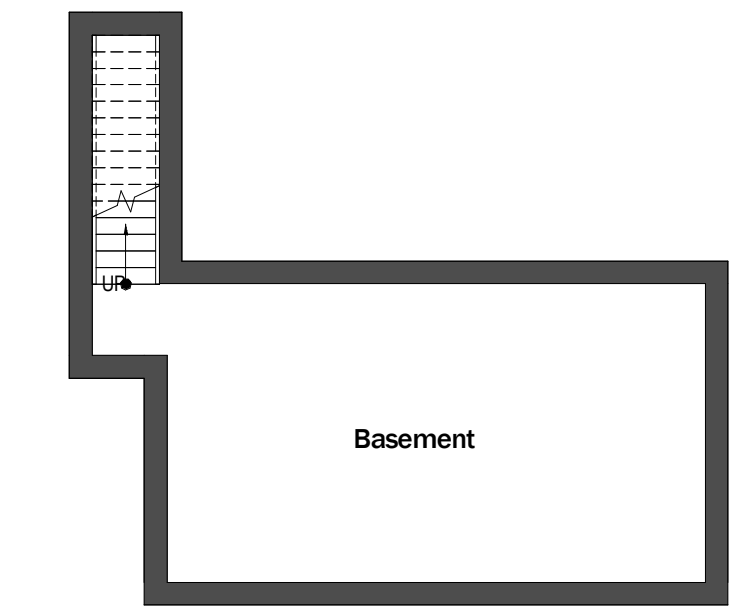

1 Proposed Basement
1: 100

A Scale bars updated 22/09/2020
 Rev: Details: Date
TECHNICALDETAIL
 DESIGN FOR THE REAL WORLD
 WWW.TECHNICALDETAIL.CO.UK
 01702 445141 | INFO@TECHNICALDETAIL.CO.UK
 6&A HIGH STREET | POTTERS BAR | HERTS | EN6 5AB
 CIAT

Project: Manor Cottage, Vineyards Road, Northaw, EN6 4PQ
 Date Drawn: 15/09/2020
 Drawing Title: Proposed Plans A1
 Scale @ A1: As indicated
 Rev: A

Drawn By: tmh
 Date Drawn: 15/09/2020
 Drawing Number: TDC065/ PL/101
 Scale @ A1: As indicated
 Rev: A