




4 Proposed Site and Roof Plan
1: 200

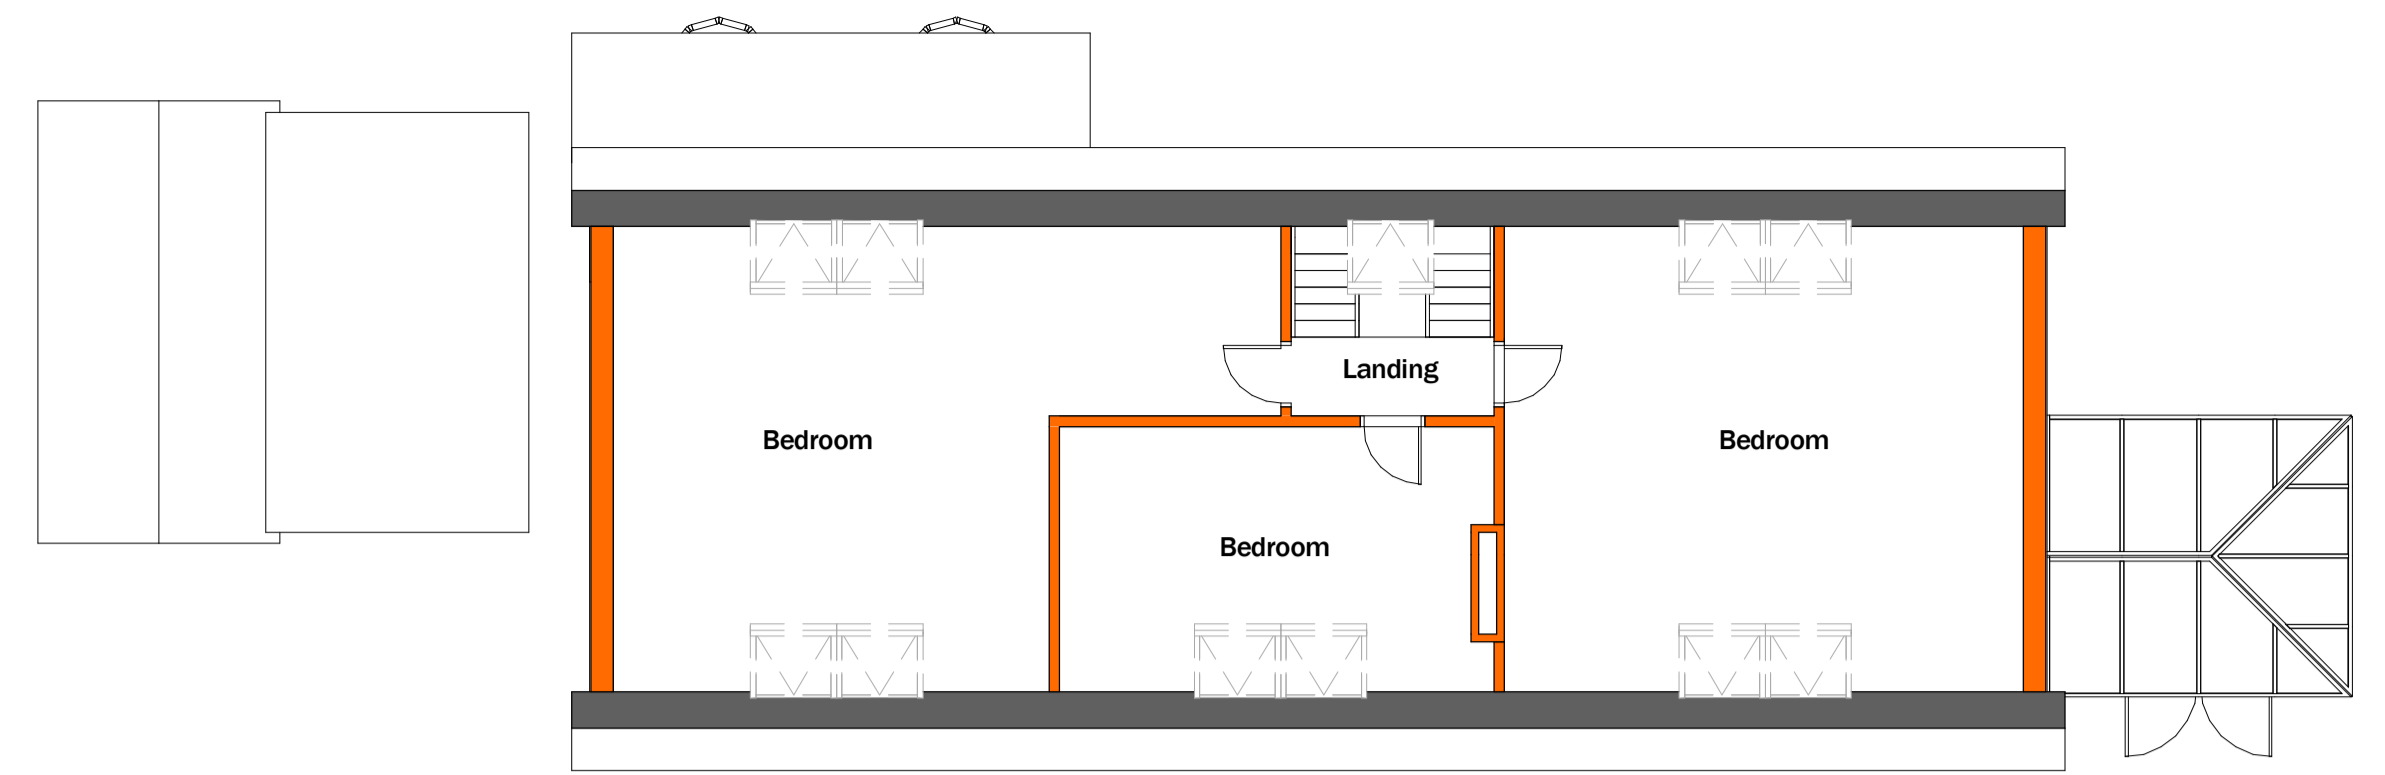



5 Proposed Second Floor
1: 100

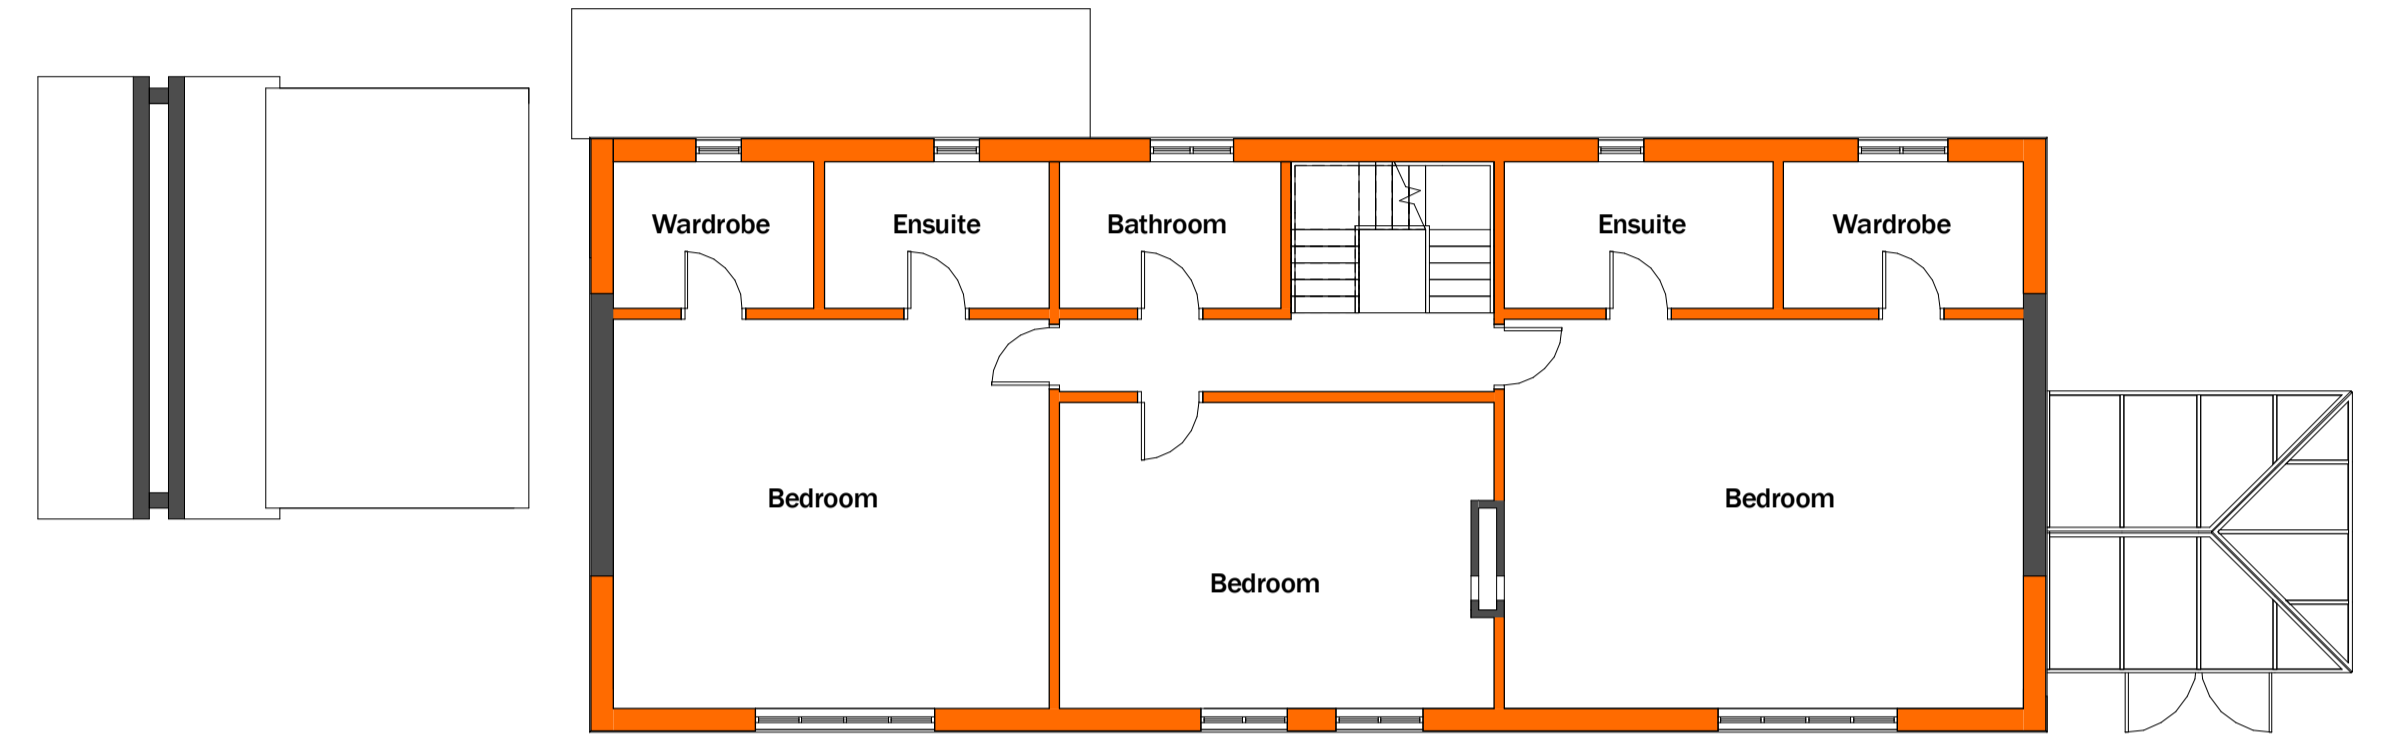

3 Proposed First Floor
1: 100

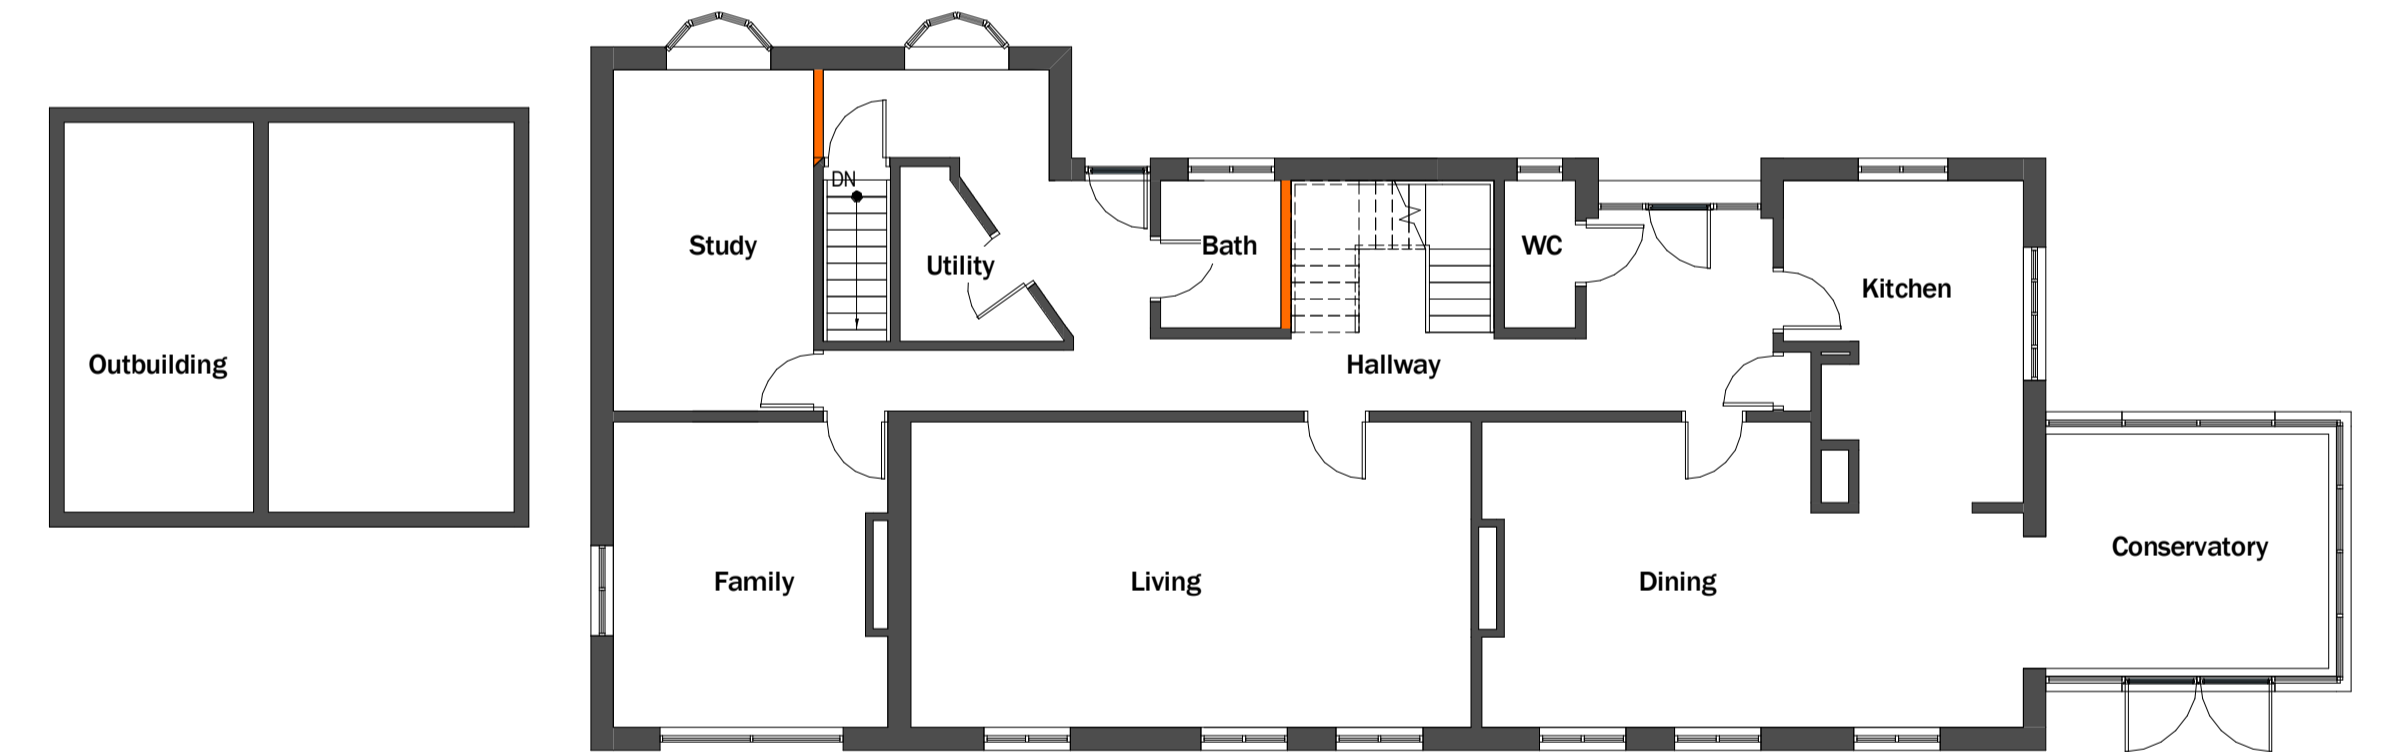

2 Proposed Ground Floor
1: 100

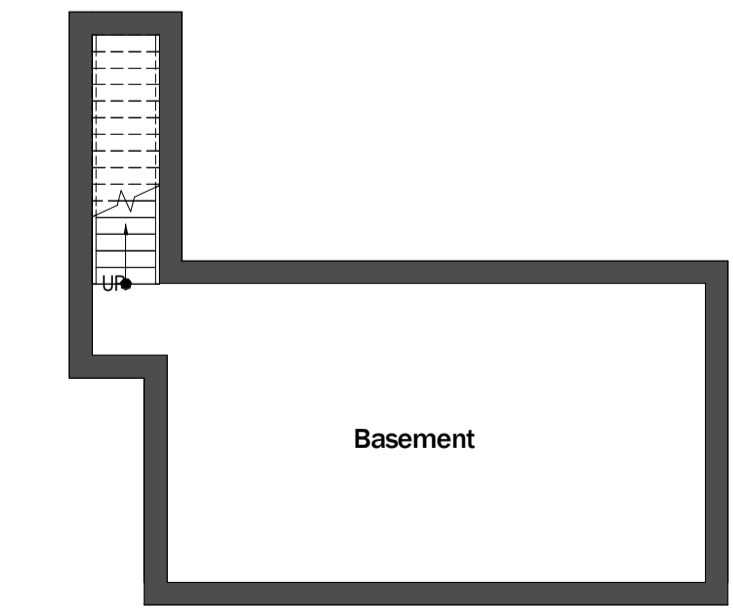 

1 Proposed Basement
1: 100

B Elevations updated following LPA comments 11/12/2020
 A Scale bars updated 22/09/2020
 Rev: Details: Date

TECHNICALDETAIL
 DESIGN FOR THE REAL WORLD

WWW.TECHNICALDETAIL.CO.UK
 01707 045161 | INFO@TECHNICALDETAIL.CO.UK
 66A HIGH STREET | POTTERS BAR | HERTS | EN6 5AB

Project: Manor Cottage, Vineyards Road, Northaw, EN6 4PQ
 Date Drawn: 15/09/2020
 Drawing Title: Proposed Plans A1
 Drawing Number: TDC065/ PL/101
 Scale @ A1: As indicated
 Rev: B