
PLEASE NOTE:

This drawing is for the purpose of design development ONLY and is NOT FOR CONSTRUCTION unless stated otherwise.


Any construction details are indicative only and should not be used for setting out.

Confirmation of sizes must be performed onsite prior to manufacture or construction of items using these dimensions.


Copyright Technical Detail Ltd 2020

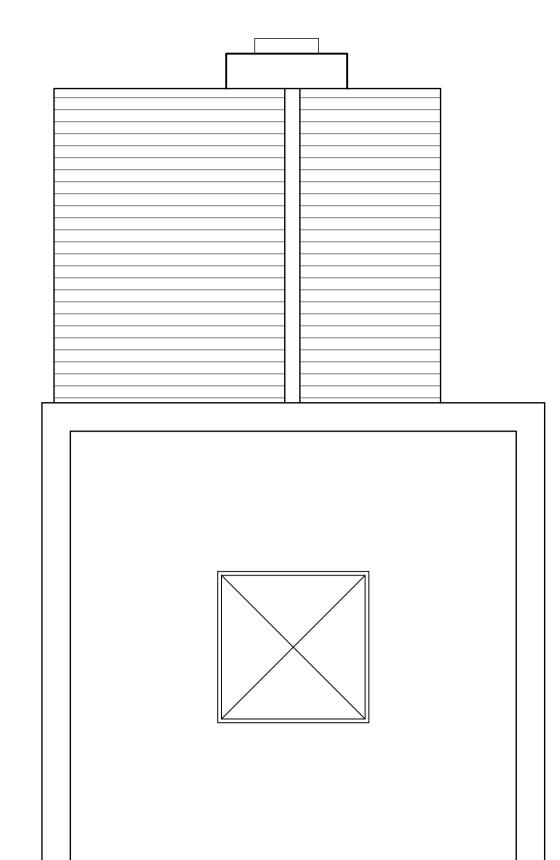

**EXISTING ROOF** PLAN (scale 1:50)

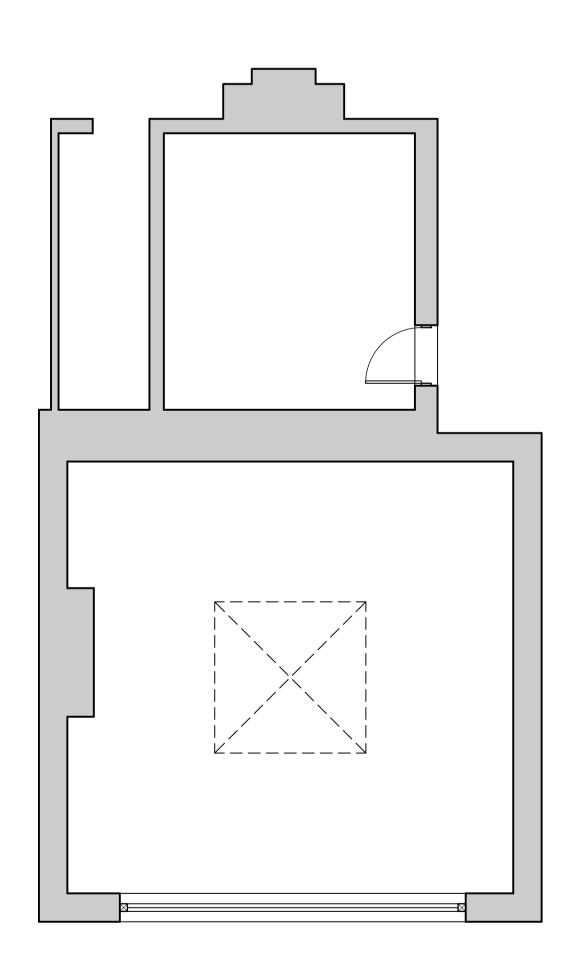

EXISTING FLOOR PLAN (scale 1:50)

 



Brookmans Park AL9 6NG

Drawing Title:

09/11/2020 Drawing Number:
TDC068/PL/100
Scale: Rev: Outbuilding Proposed Plans

1:50 (A1)