
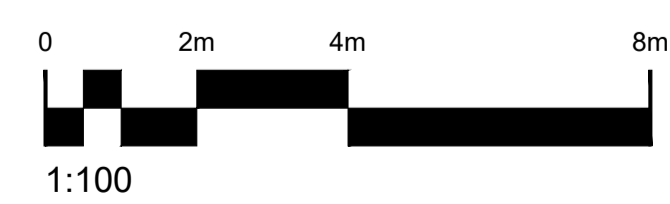
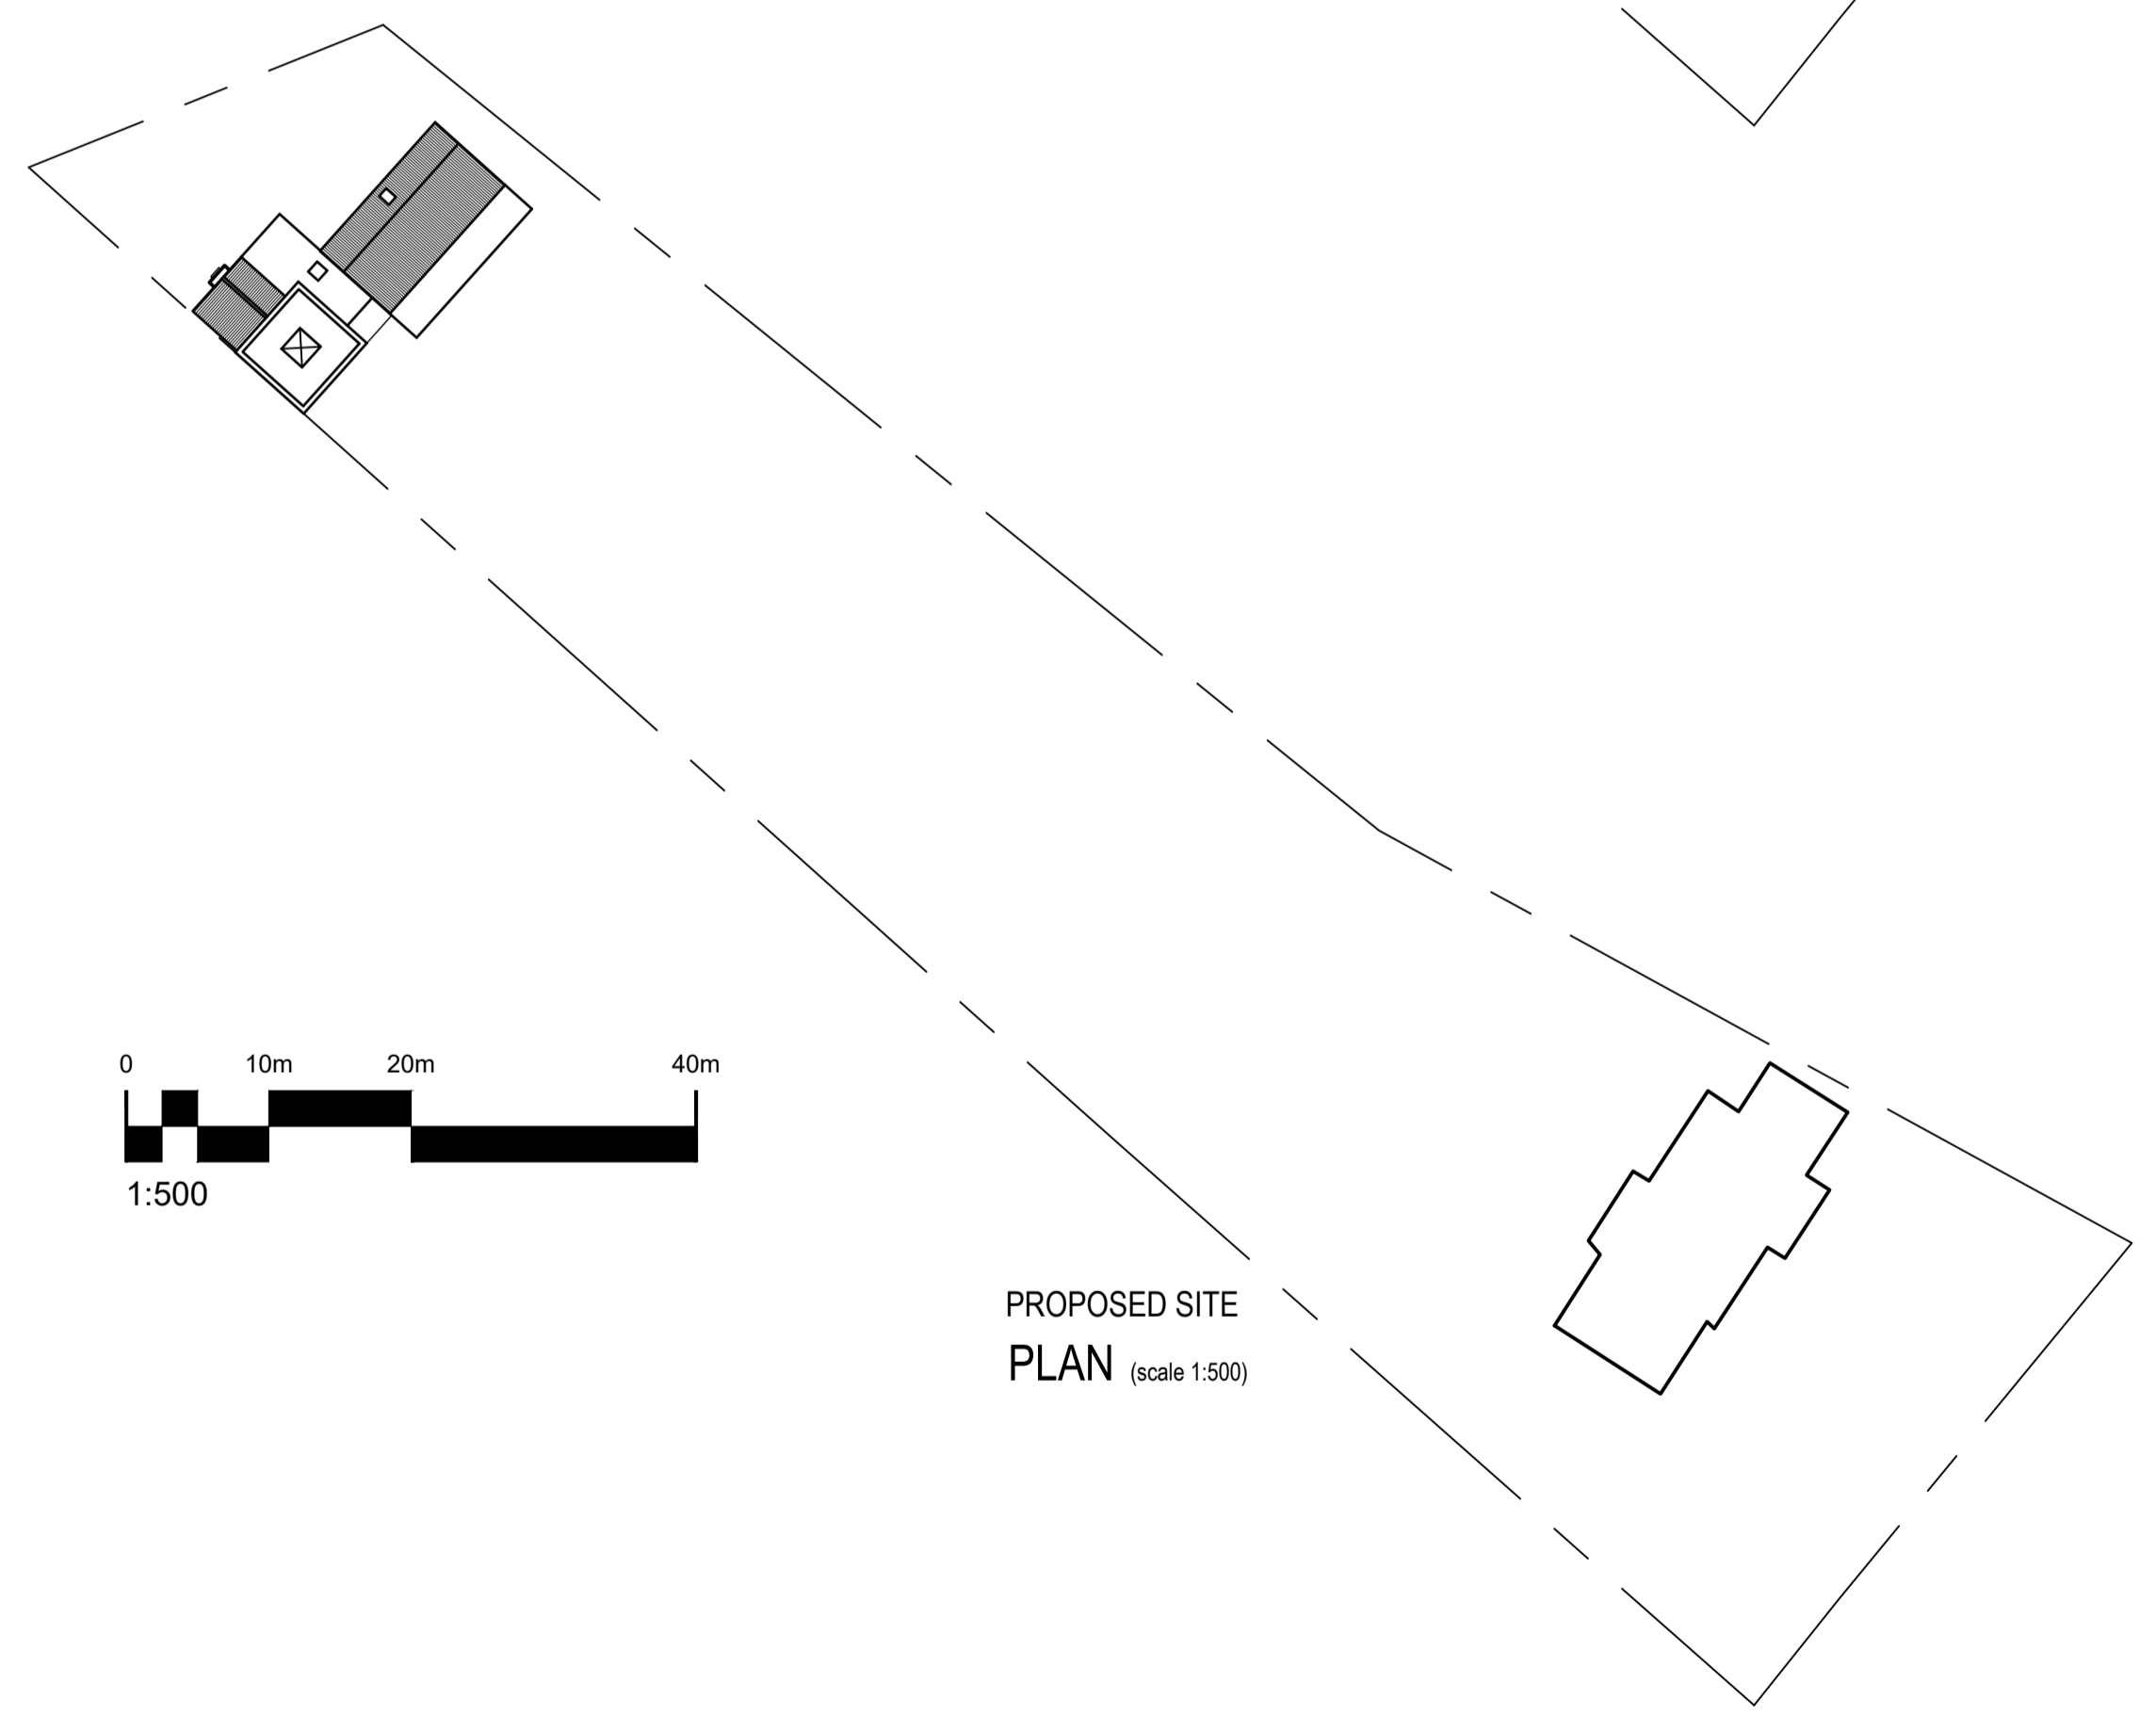
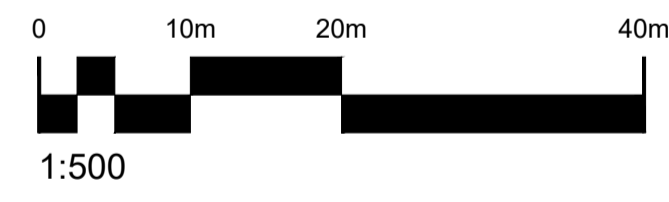
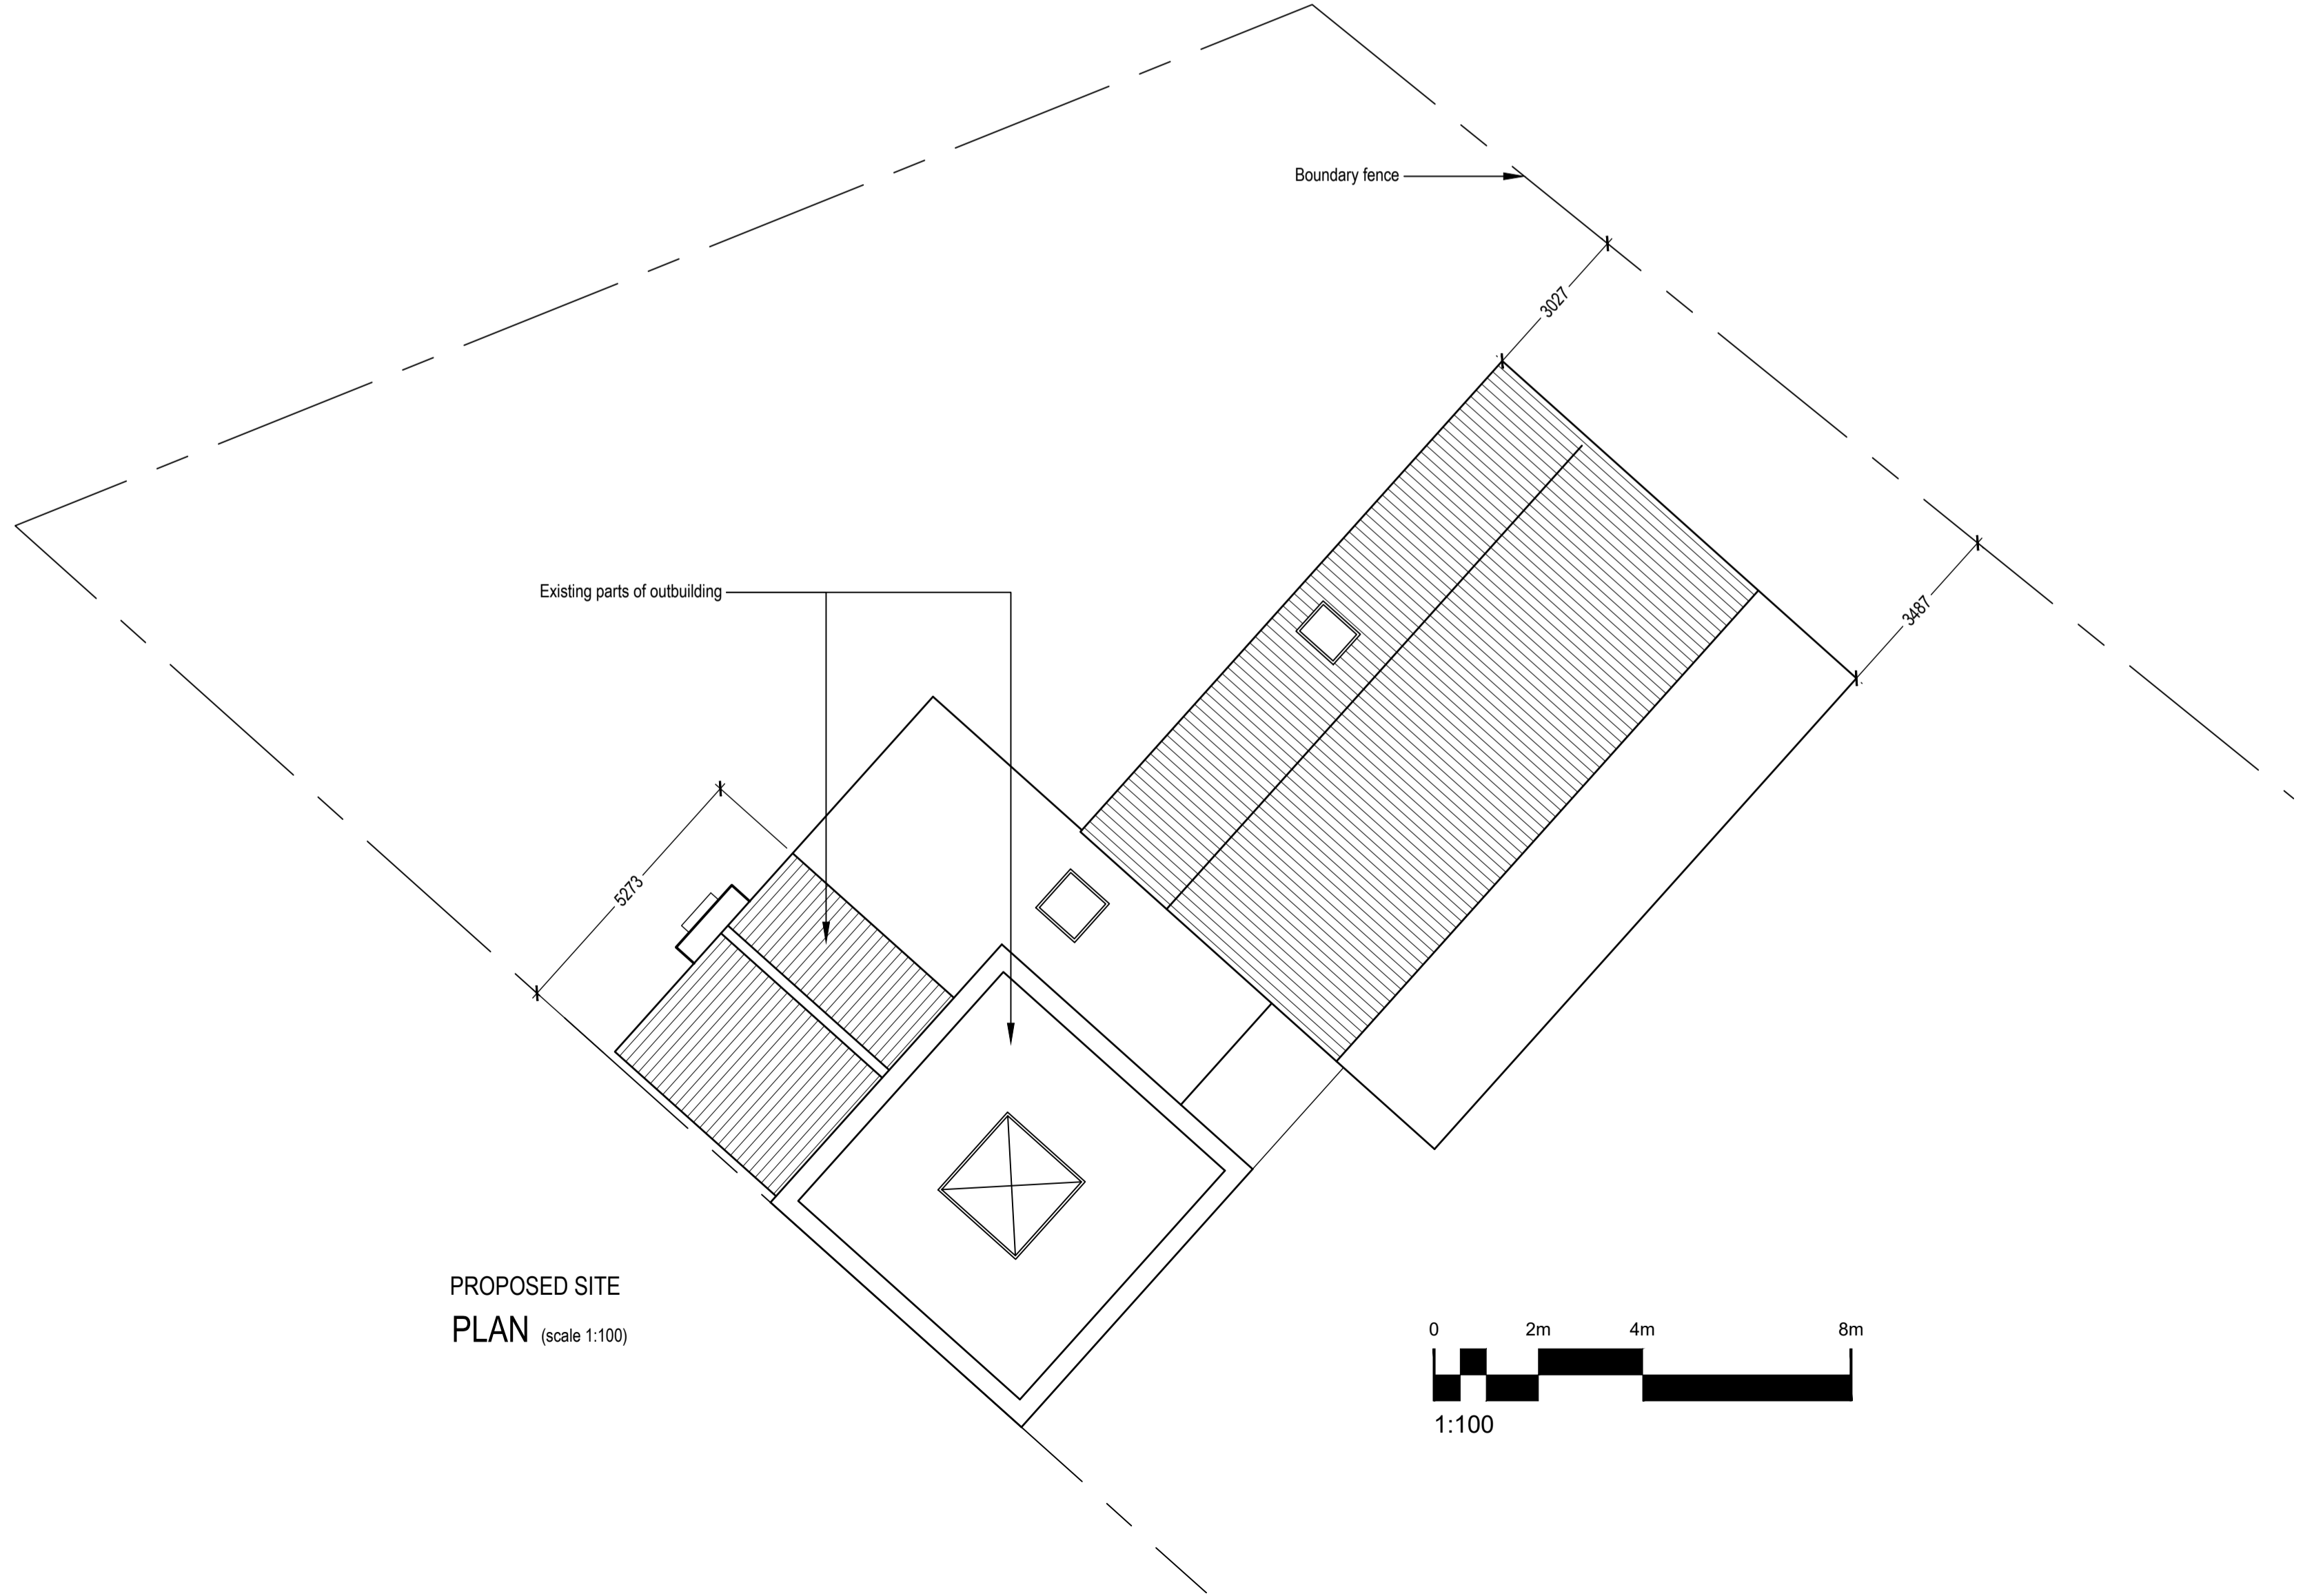
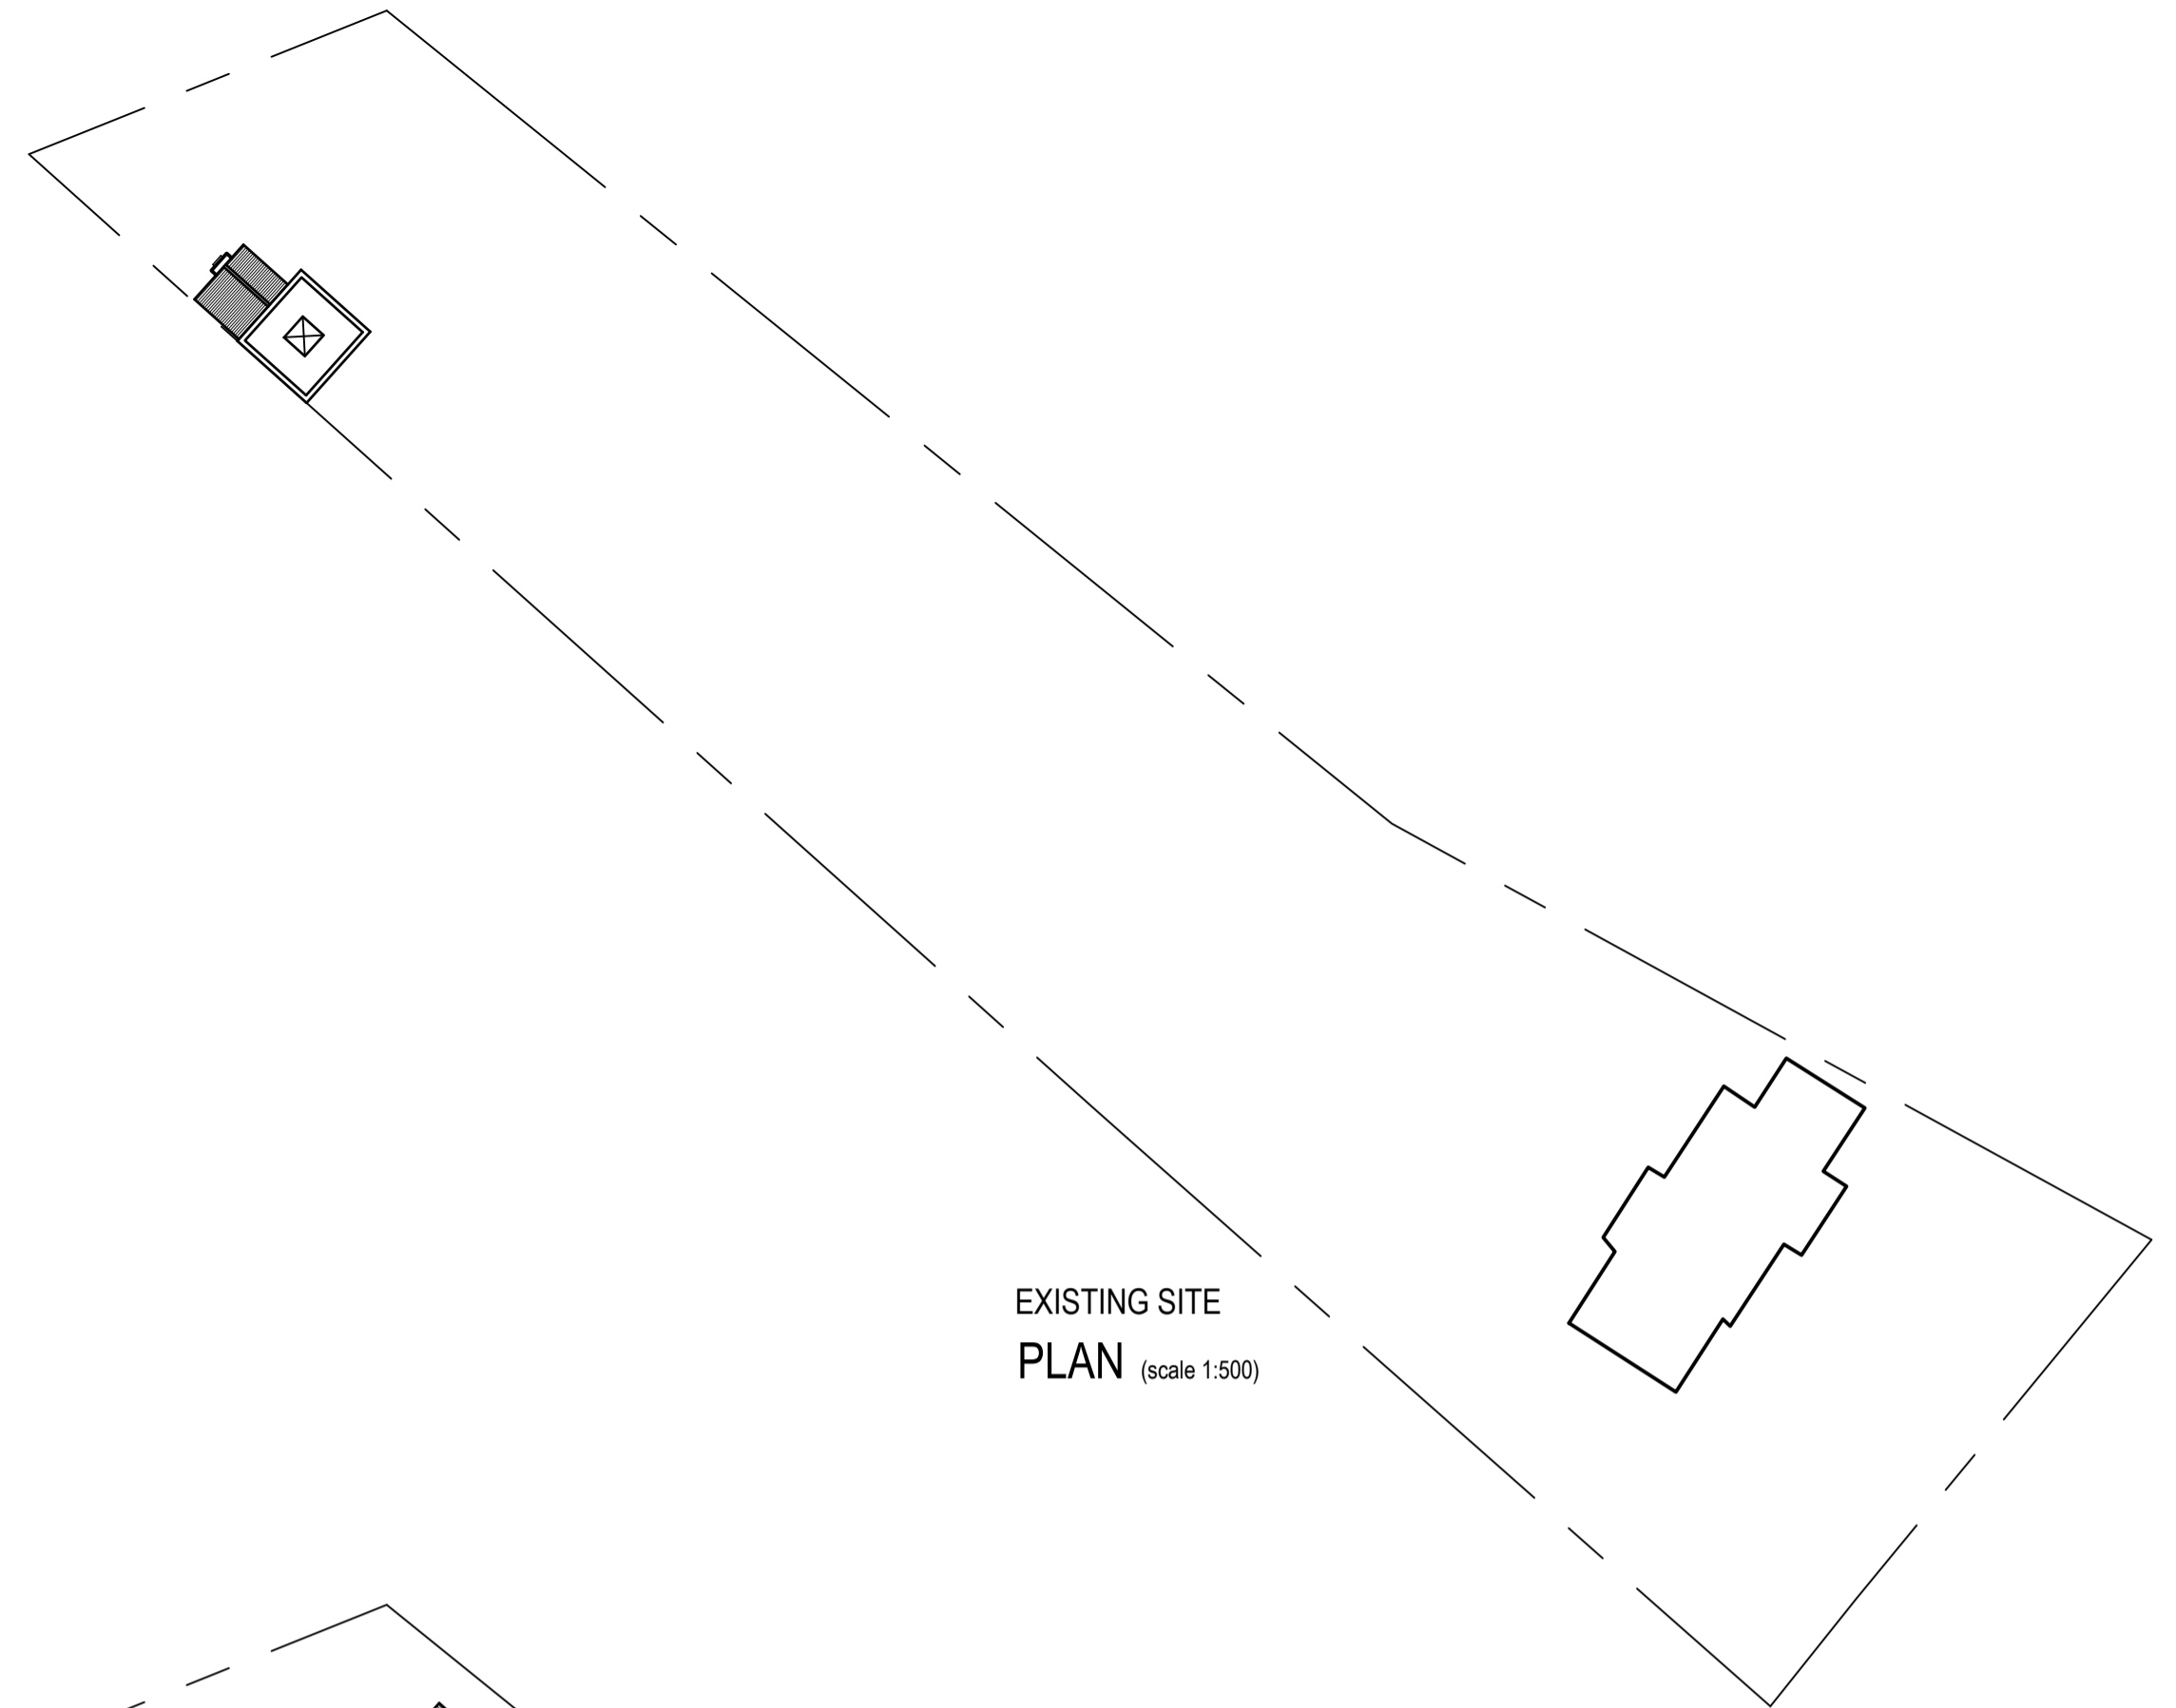
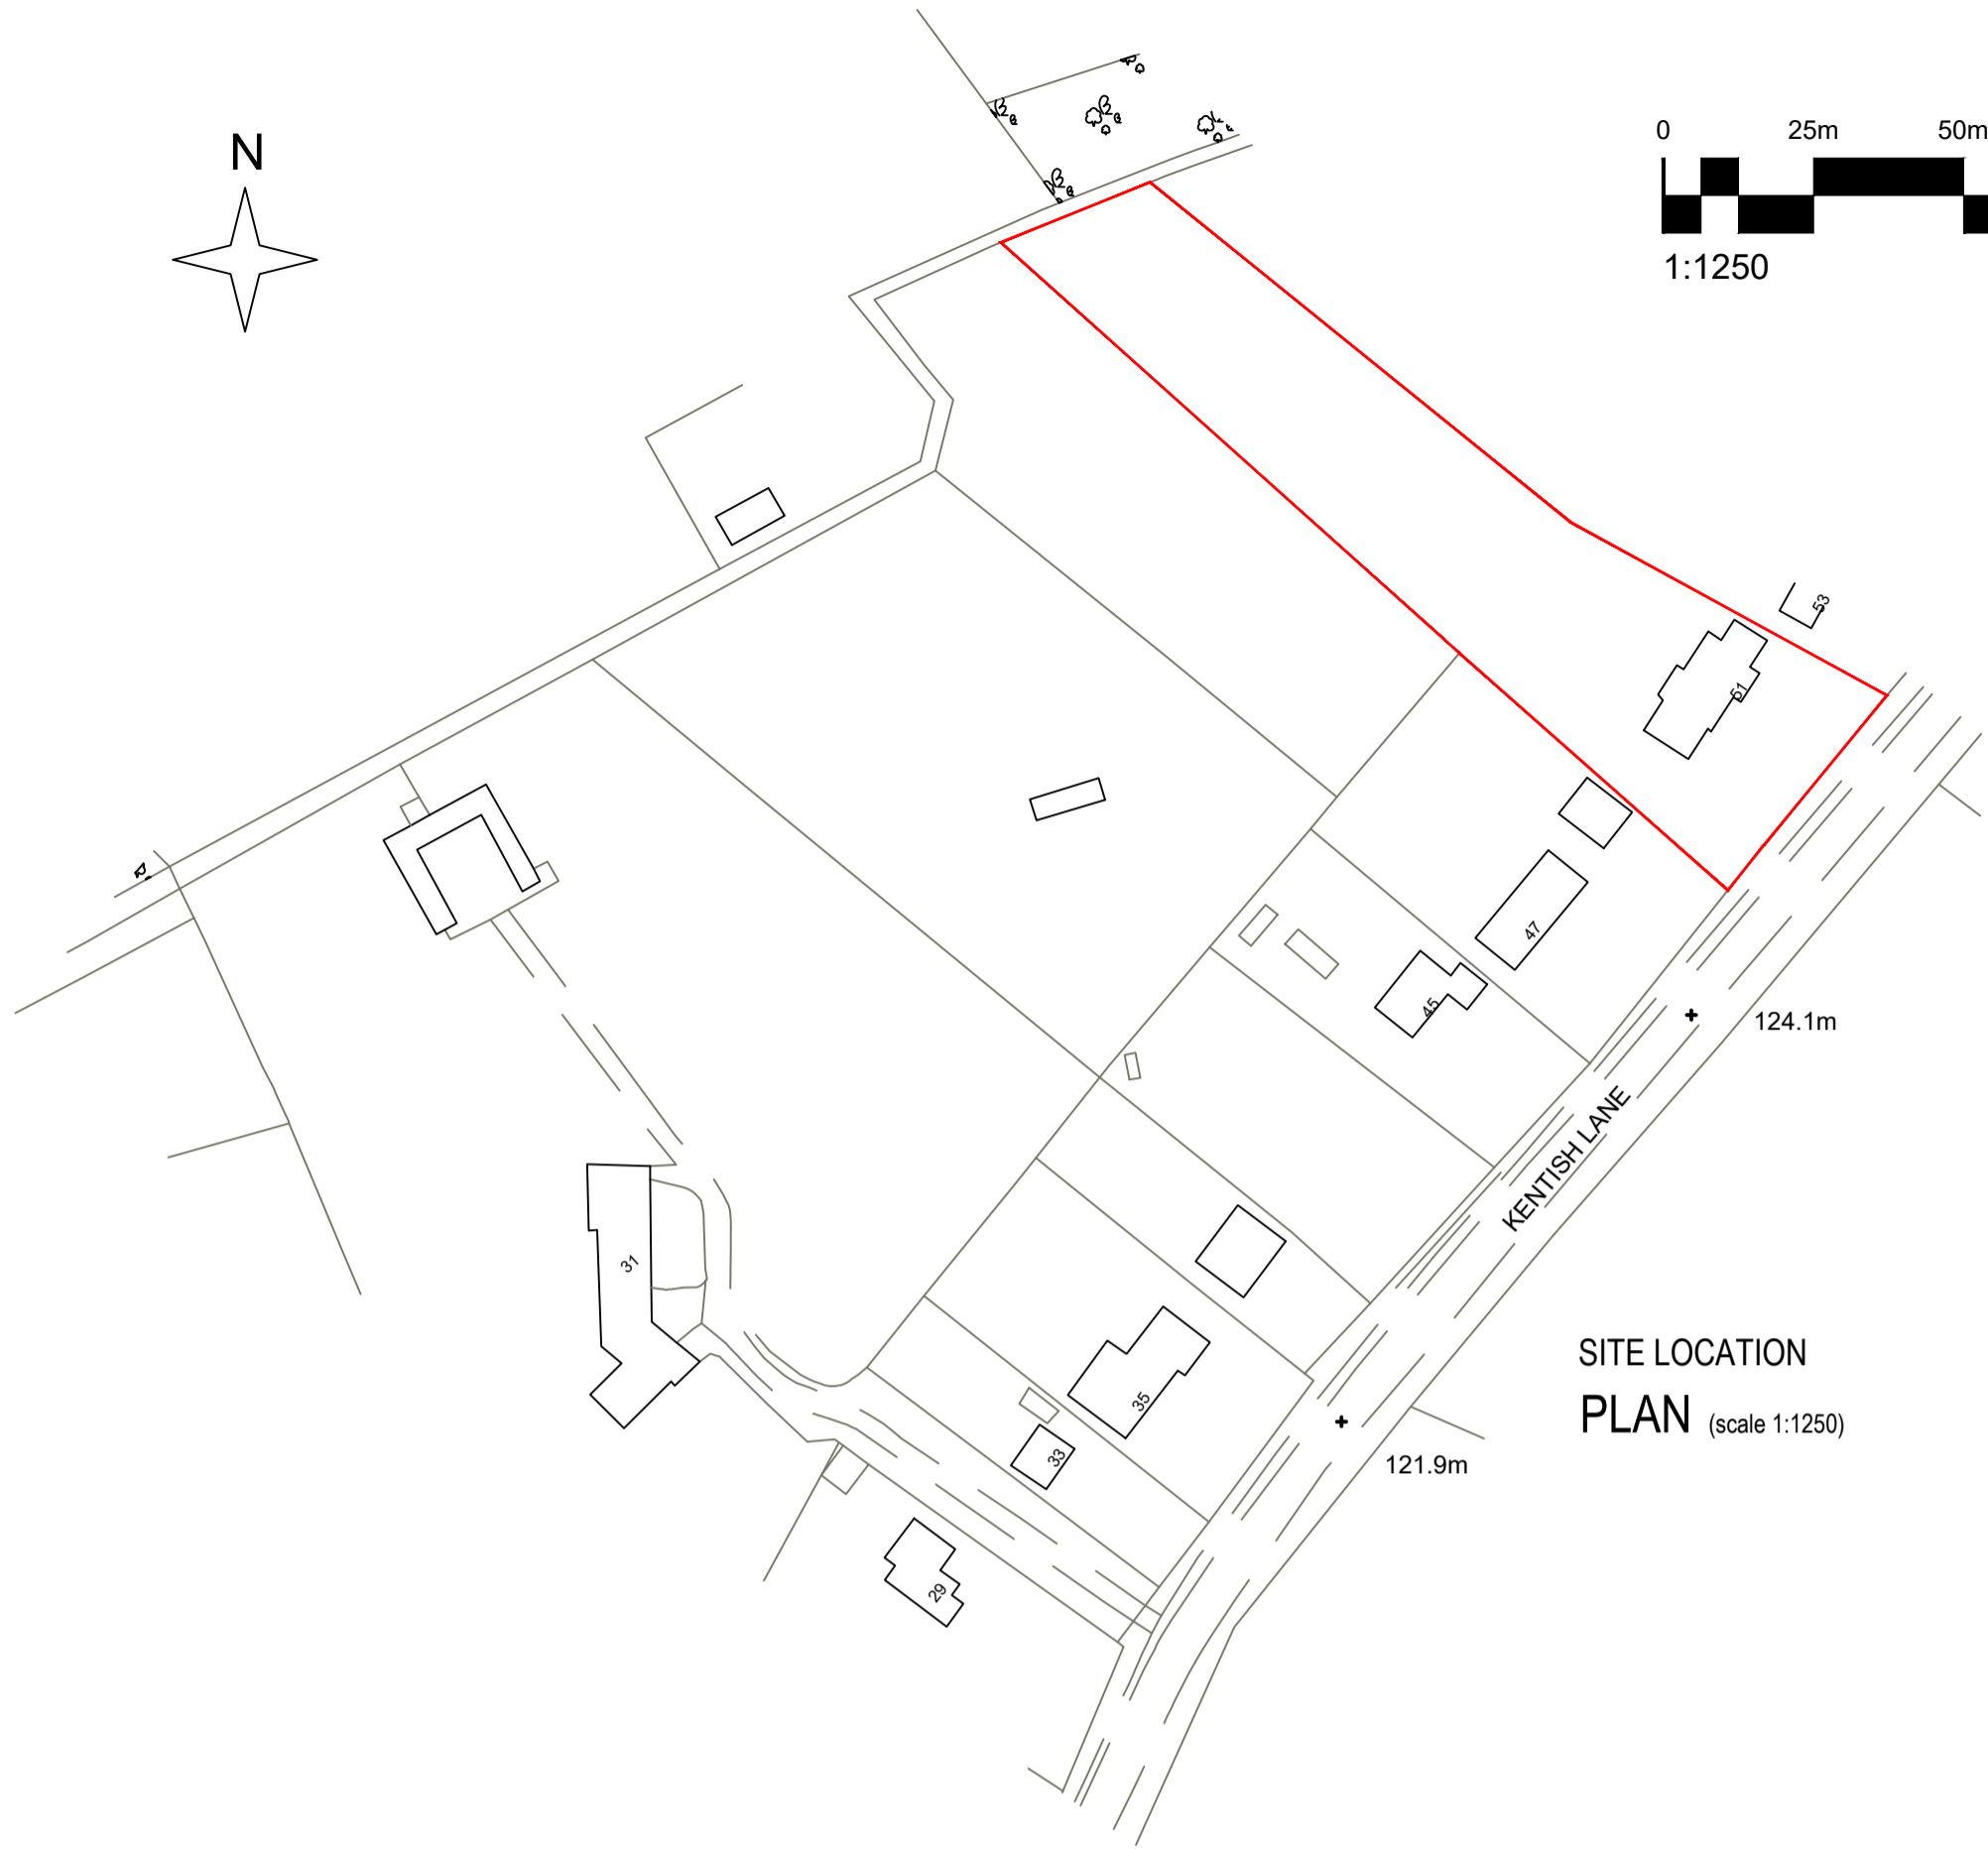
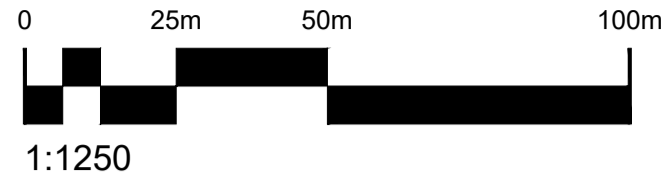


PLEASE NOTE:
 • This drawing is for the purpose of design development ONLY and is NOT FOR CONSTRUCTION unless stated otherwise.
 • Any construction details are indicative only and should not be used for setting out.
 • Confirmation of sizes must be performed onsite prior to manufacture or construction of items using these dimensions.
 • © Copyright Technical Detail Ltd 2020

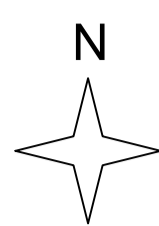

Rev: Details: Date:

TECHNICALDETAIL
 DESIGN FOR THE REAL WORLD

WWW.TECHNICALDETAIL.CO.UK
 01707 645161 | INFO@TECHNICALDETAIL.CO.UK
 66A HIGH STREET | POTTERS BAR | HERTS | EN6 5AB

Project: 51 Kentish Lane Brookmans Park AL9 6NG	Drawn By: AEH Date Drawn: 09/11/2020
Drawing Title: Outbuilding Site Location Plan & Site Plans	Drawing Number: TDC068/PL/001 Scale: As Indicated (A1) -