




**NOTES:**  
 All construction to comply with all relevant and current building regulations.  
 For building regulation compliance please refer building regulation/ structural engineers drawing.  
 All Dimensions to be measured by contractor on site prior to construction. Not for construction.

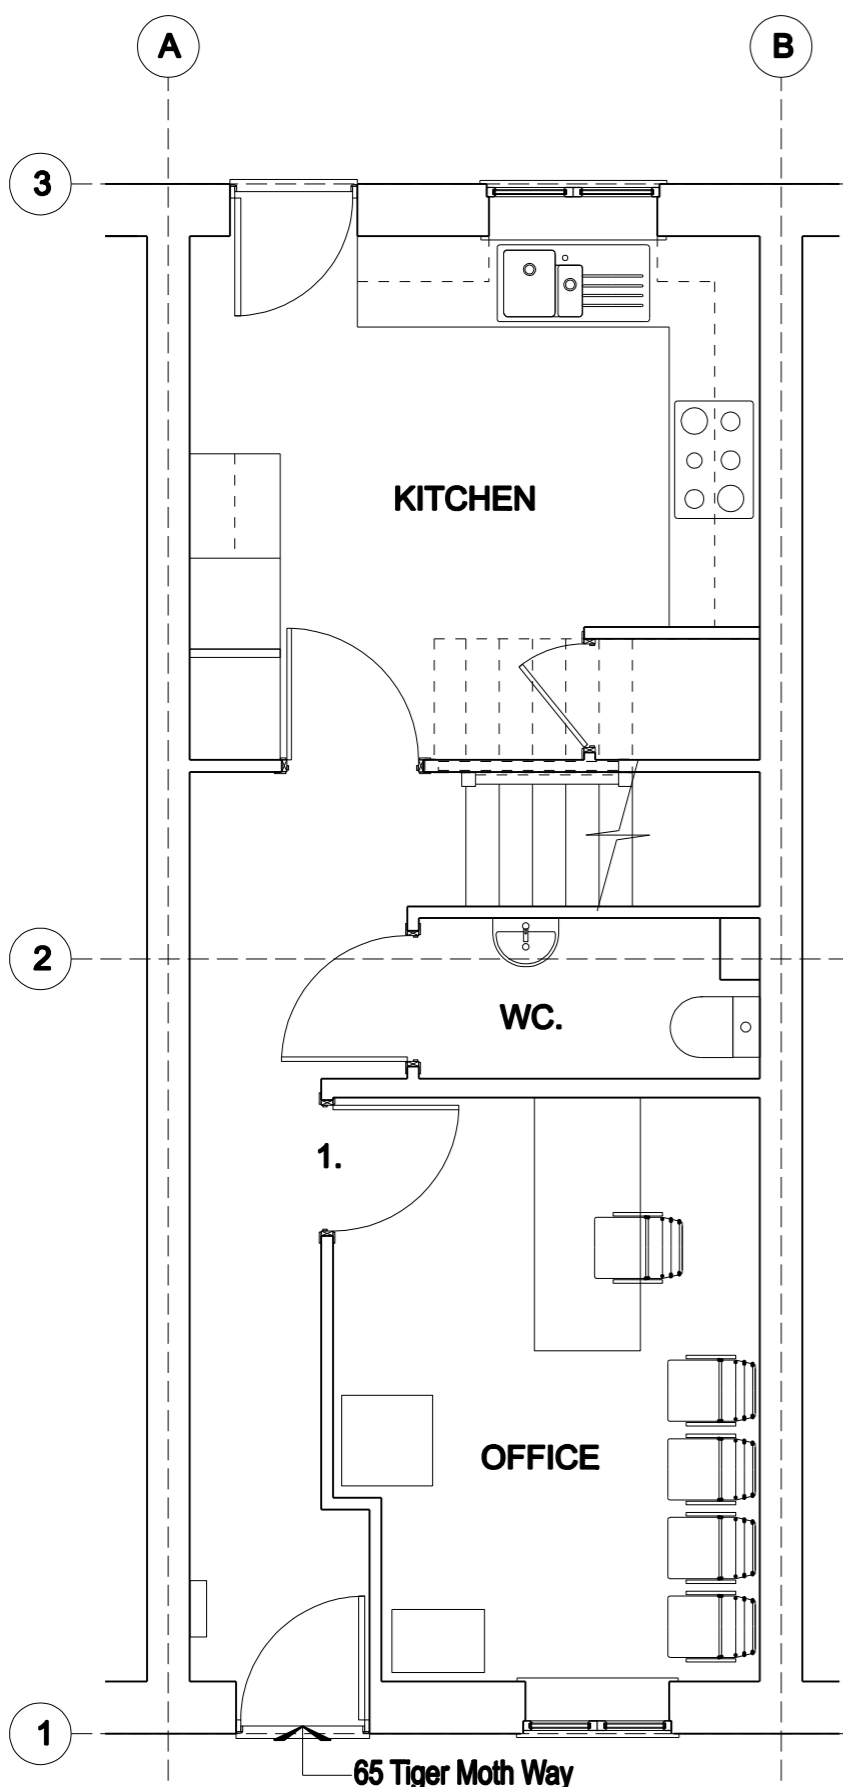


**01** EXISTING GROUND FLOOR PLAN  
 SCALE 1:50

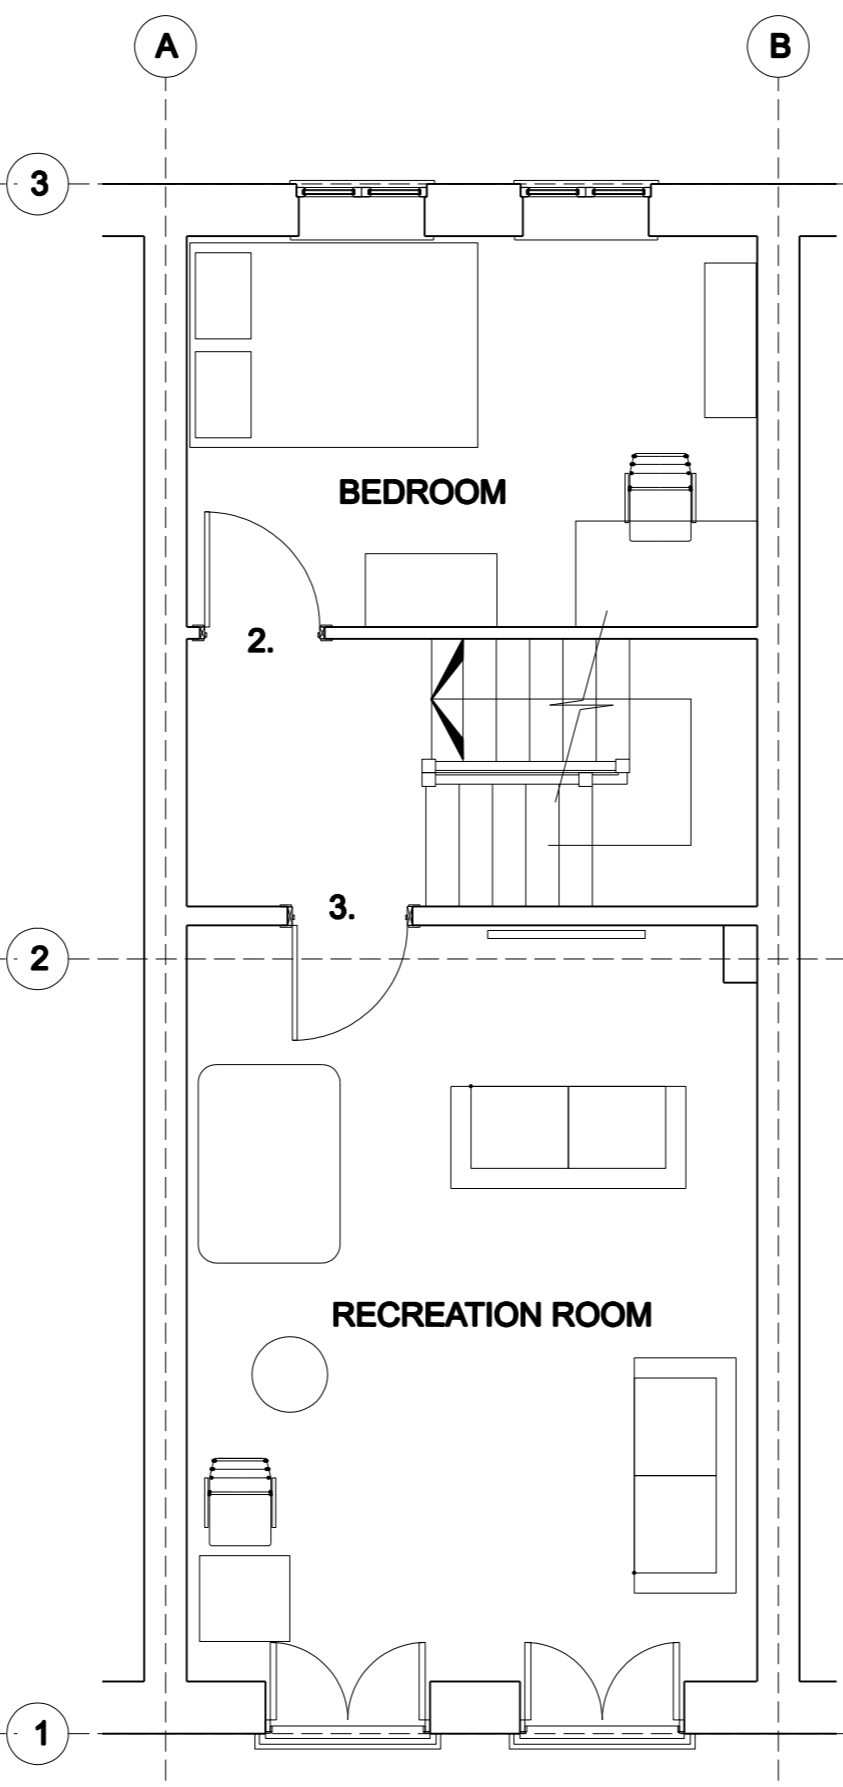

**02** EXISTING FIRST FLOOR PLAN  
 SCALE 1:50

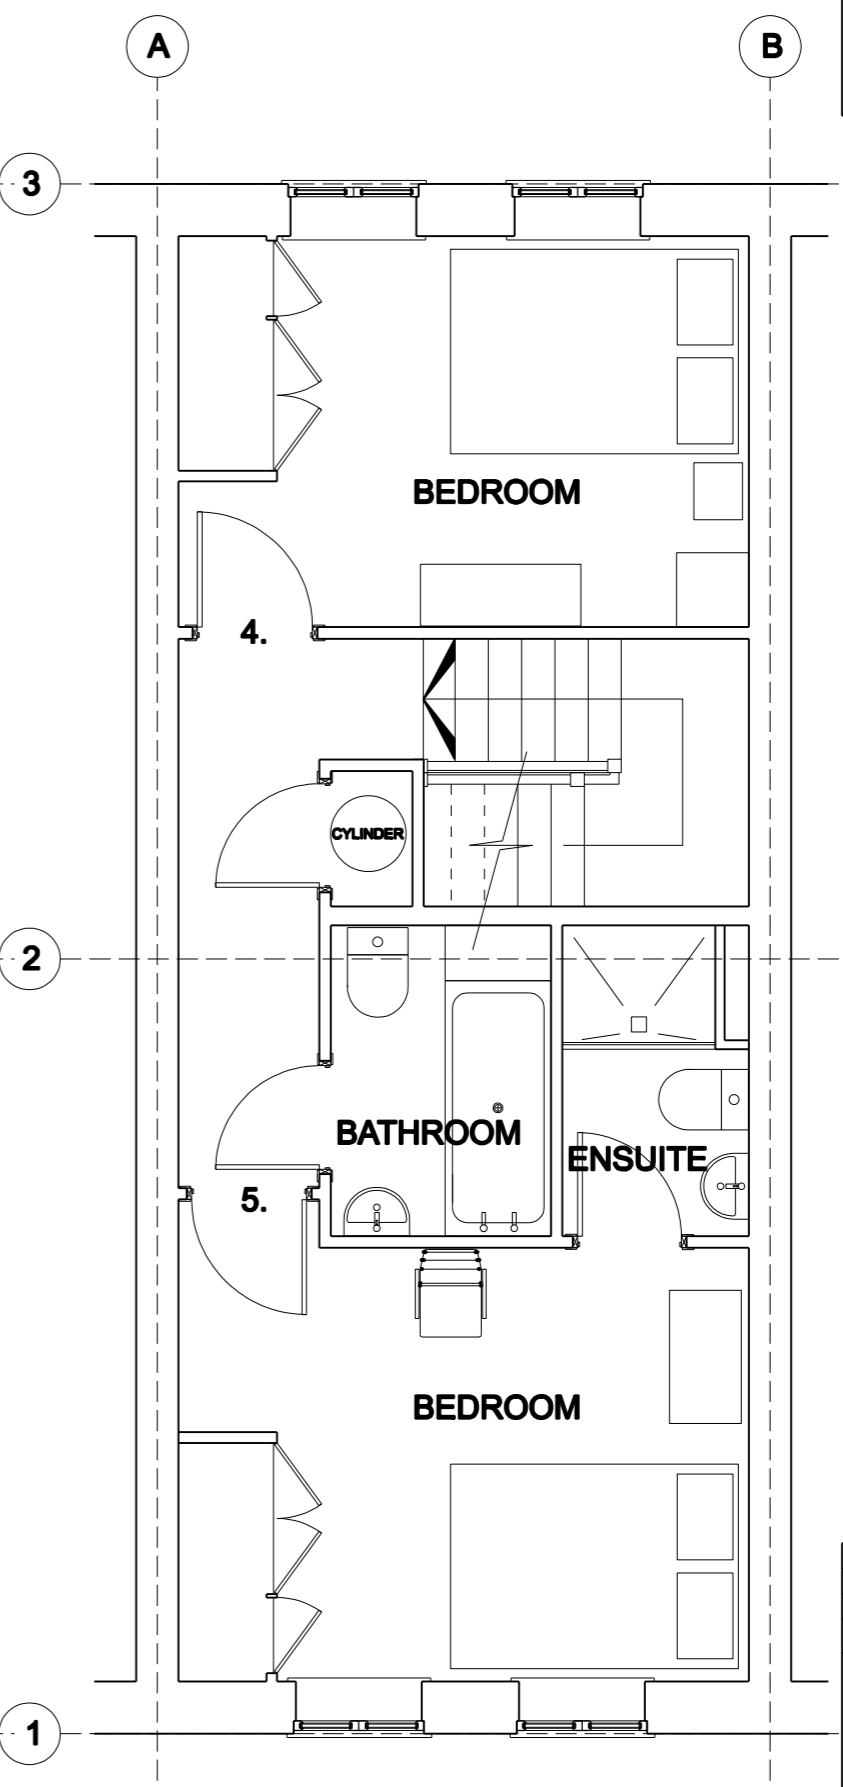

**03** EXISTING SECOND FLOOR PLAN  
 SCALE 1:50

 

REV.	DATE	REASON FOR ISSUE
D1	25/06/2023	Planning
<b>POWELL SKELTE ASSOCIATES</b> ARCHITECTS & DEVELOPMENT CONSULTANTS		
17 Beechcroft Avenue Harrow Middlesex HA2 7JD		
Project Address: 65 61 & 65 Tiger Moth Way Hatfield		
AL10 BLT		
Project Number: PSA 2279		
Description: Change of Use.		
SCALE:	1:50 @ A3	<b>TIG1001</b>