




NOTES:
 All construction to comply with all relevant and current building regulations.
 For building regulation compliance please refer building regulation/ structural engineers drawing.
 All Dimensions to be measured by contractor on site prior to construction. Not for construction.

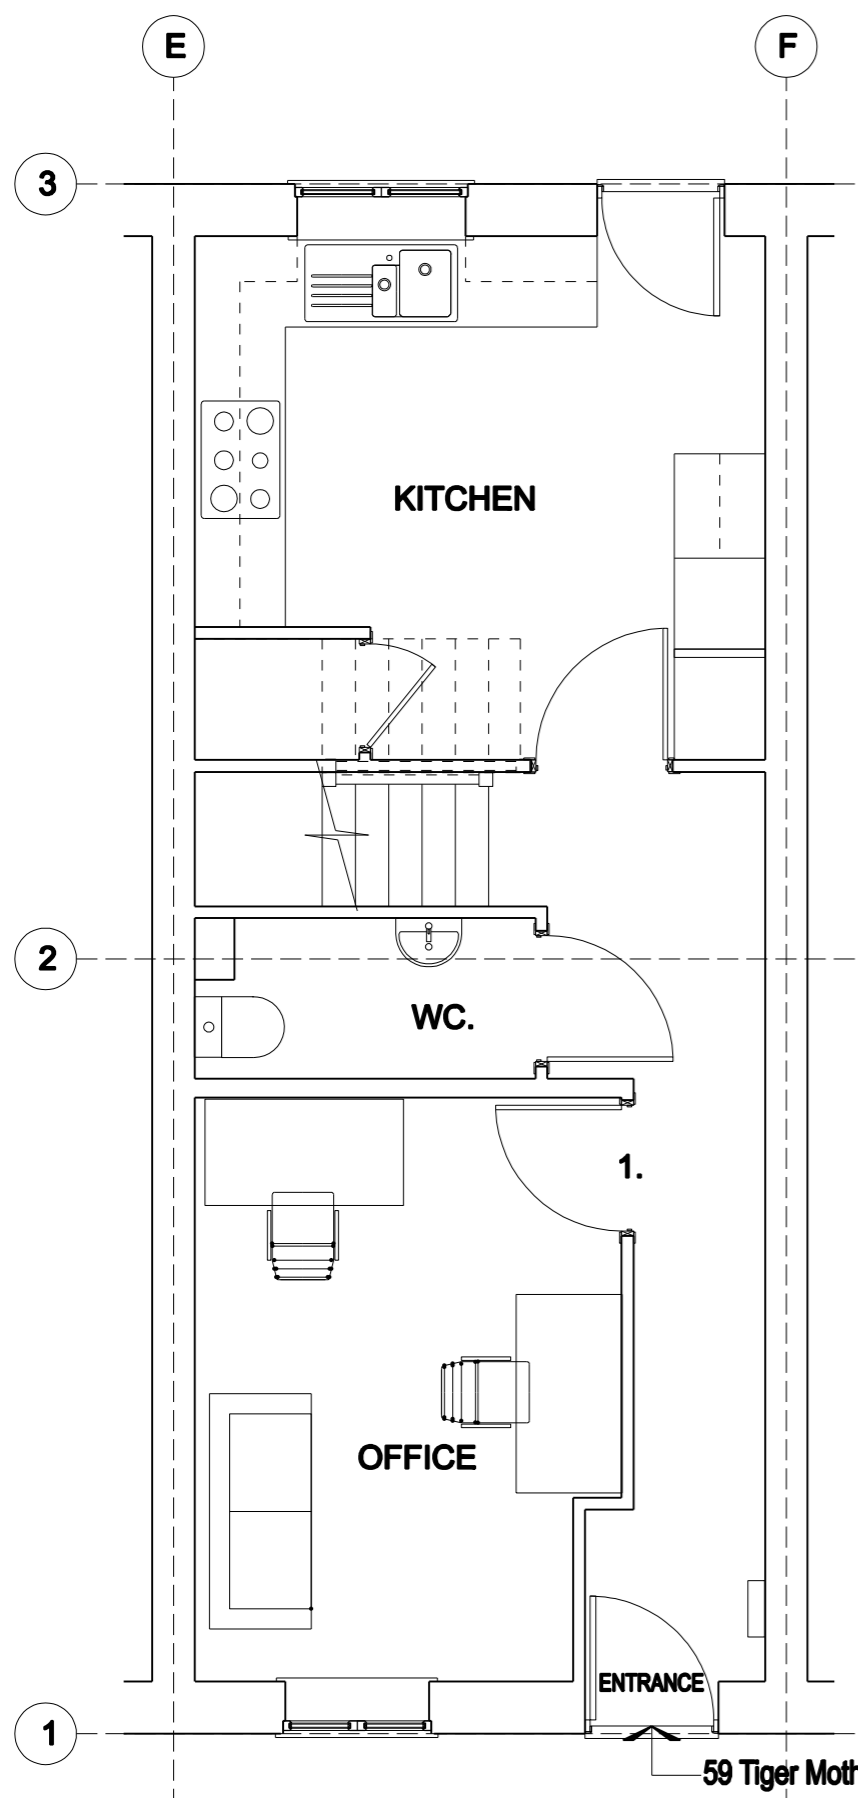


01 PROPOSED GROUND FLOOR PLAN
 SCALE 1:50

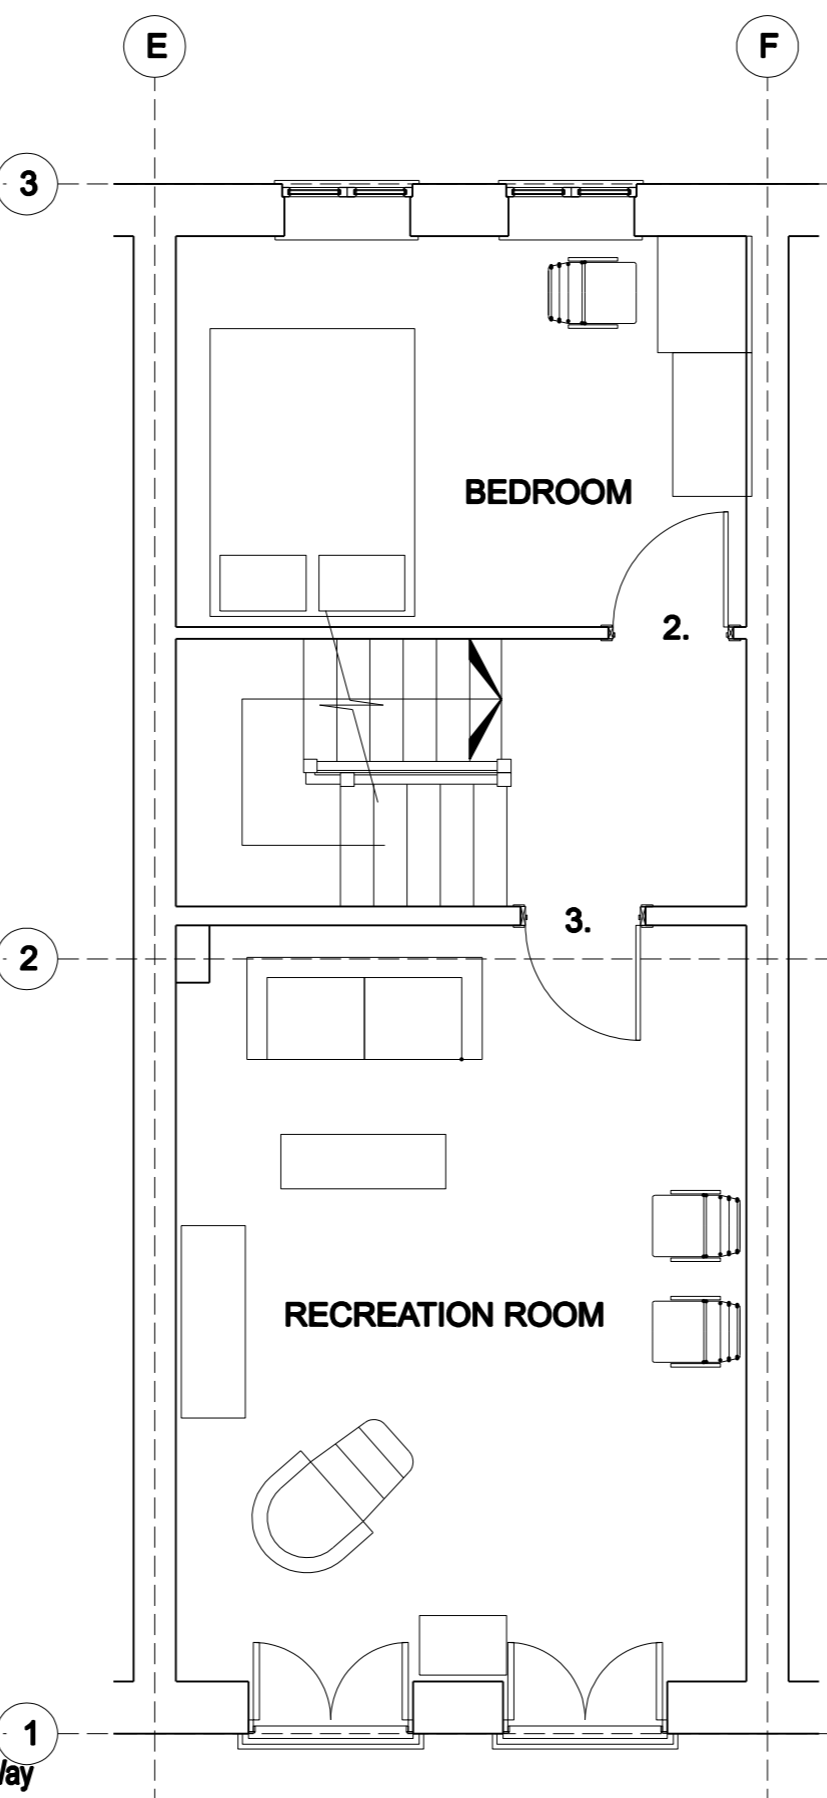

02 PROPOSED FIRST FLOOR PLAN
 SCALE 1:50

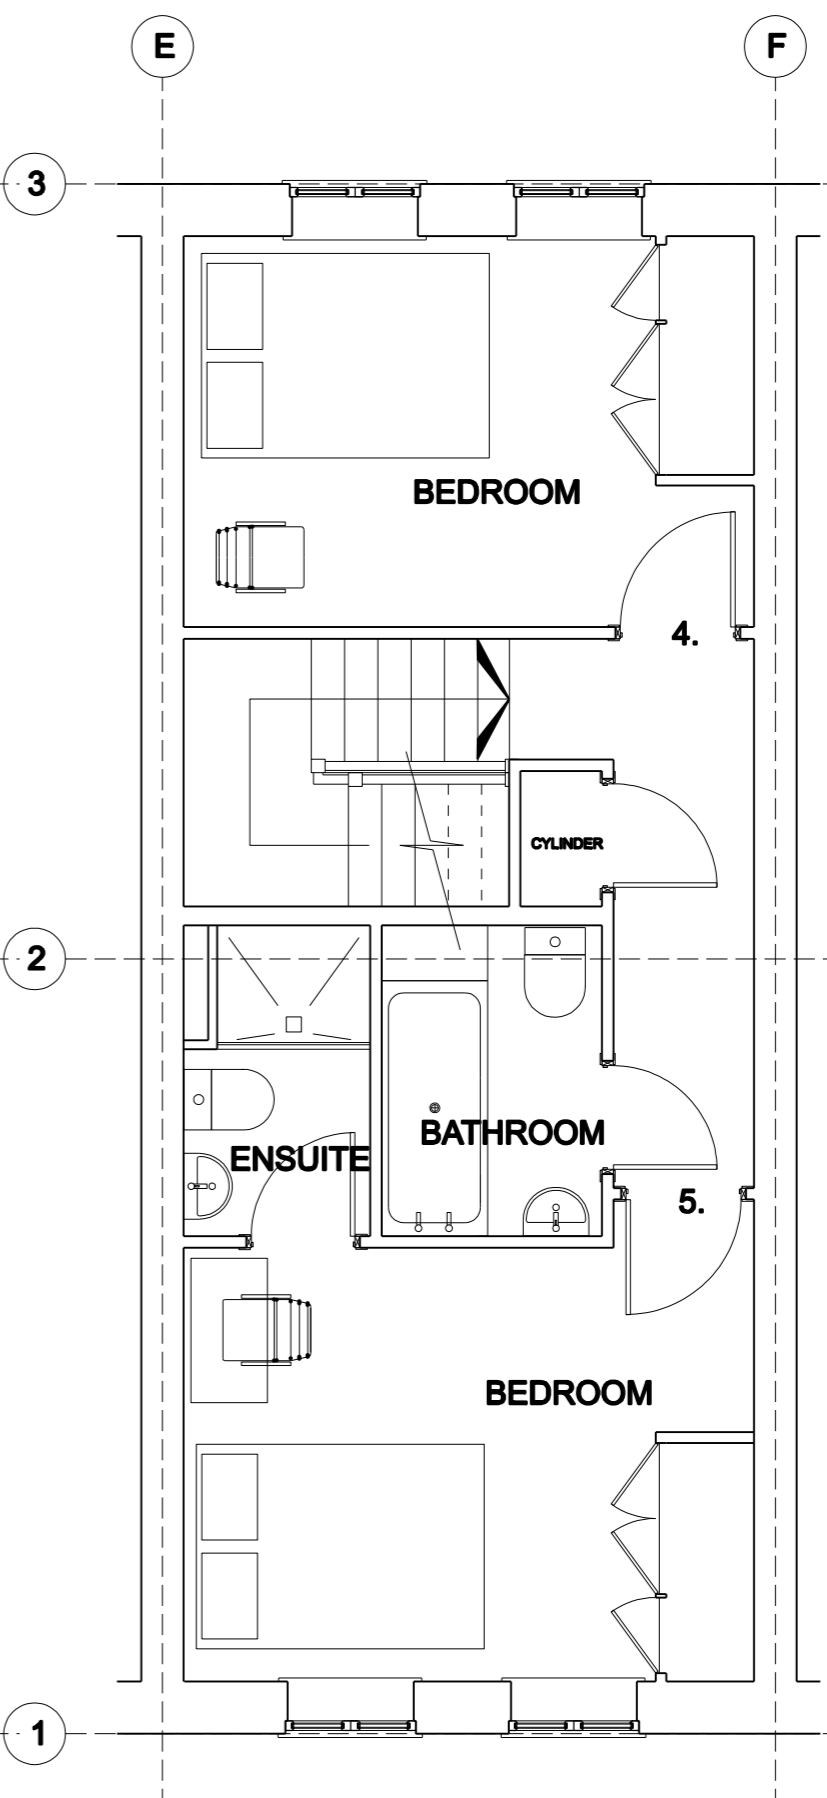

03 PROPOSED SECOND FLOOR PLAN
 SCALE 1:50

 

REV.	DATE	REASON FOR ISSUE
D1	25/06/2023	Planning
POWELL SKELTE ASSOCIATES ARCHITECTS & DEVELOPMENT CONSULTANTS		
17 Beechcroft Avenue Harrow Middlesex HA2 7JD		
Project Address: 59 61 & 65 Tiger Moth Way		
Hullfield		
AL10 BLT		
Project Number: PSA 2279		
Description: Change of Use.		
SCALE: 1:100@A3		
TIG1006		