


Appendix D
Architectural Elevations



Chassay Studio 108 Palace Gardens Terrace, London W8 4RT t. 0207 243 1516 www.chassaystudio.com	© CHASSAY STUDIO Ltd 2018	<table border="1"> <tr> <th>Rev.</th> <th>By</th> <th>Description of Change</th> <th>Date</th> <th>Checked</th> </tr> <tr> <td> </td> <td> </td> <td> </td> <td> </td> <td> </td> </tr> <tr> <td> </td> <td> </td> <td> </td> <td> </td> <td> </td> </tr> </table>	Rev.	By	Description of Change	Date	Checked											The Spinney High Road, Essendon AL9 6HP	Title Proposed House - Plot 1 - North Elevation	Job Code Drawing No. Revision 1610-A-43 v8	status : FOR PLANNING
		Rev.	By	Description of Change	Date	Checked															
Date 23.02.2016	Scale 1:100 @ A3																				

 

Chassay Studio

108 Palace Gardens Terrace, London W8 4RT
t. 0207 243 1516 www.chassaystudio.com

© CHASSAY STUDIO Ltd 2018

Rev.	By	Description of Change	Date	Checked

The Spinney
High Road, Essendon
AL9 6HP

Title
**Proposed House - Plot 1 -
East Elevation**

Job Code	Drawing No.	Revision	status : FOR
	1610-A-44	v8	PLANNING
Date	Scale		
23.02.2016	1:100 @ A3		



Chassay Studio

108 Palace Gardens Terrace, London W8 4RT
t. 0207 243 1516 www.chassaystudio.com


© CHASSAY STUDIO Ltd 2018

Rev.	By	Description of Change	Date	Checked


The Spinney
High Road, Essendon
AL9 6HP

Title
**Proposed House - Plots 1 -
South Elevation**

Job Code	Drawing No.	Revision	status : FOR
	1610-A-45	v8	PLANNING
Date	Scale		
23.02.2016	1:100 @ A3		

 

Chassay Studio 108 Palace Gardens Terrace, London W8 4RT t. 0207 243 1516 www.chassaystudio.com	© CHASSAY STUDIO Ltd 2018	<table border="1"> <tr><td> </td><td> </td><td> </td><td> </td><td> </td></tr> <tr><td> </td><td> </td><td> </td><td> </td><td> </td></tr> <tr><td> </td><td> </td><td> </td><td> </td><td> </td></tr> <tr><td> </td><td> </td><td> </td><td> </td><td> </td></tr> </table>																					The Spinney High Road, Essendon AL9 6HP	Title Proposed House - Plot 1 - West Elevation	Job Code Drawing No. Revision 1610-A-46 v8	status : FOR PLANNING
Rev. By Description of Change Date Checked	Date 23.02.2016	Scale 1:100 @ A3																								

 

Chassay Studio

108 Palace Gardens Terrace,
t. 0207 243 1516

© CHASSAY STUDIO Ltd 2018

Rev.	By	Description of Change	Date	Checked

The Spinney
High Road, Essendon
AL9 6HP

Title
**Proposed House - Plot 2 -
West Elevation**

Job Code	Drawing No.	Revision	status : FOR
	1610-A-63	v8	PLANNING
Date			Scale
26.09.2017			1:100 @ A3



Chassay Studio

108 Palace Gardens Terrace,
t. 0207 243 1516

© CHASSAY STUDIO Ltd 2018

Rev.	By	Description of Change	Date	Checked

The Spinney
High Road, Essendon
AL9 6HP

Title
**Proposed House - Plot 2 -
North Elevation**

Job Code	Drawing No.	Revision	status : FOR
	1610-A-64	v8	PLANNING
Date			Scale
26.09.2017			1:100 @ A3



Chassay Studio

108 Palace Gardens Terrace,
t. 0207 243 1516



© CHASSAY STUDIO Ltd 2018

Rev.	By	Description of Change	Date	Checked

The Spinney
High Road, Essendon
AL9 6HP

Title
**Proposed House - Plot 2 -
East Elevation**

Job Code	Drawing No.	Revision	status : FOR
	1610-A-65	v8	PLANNING
Date			Scale
26.09.2017			1:100 @ A3

 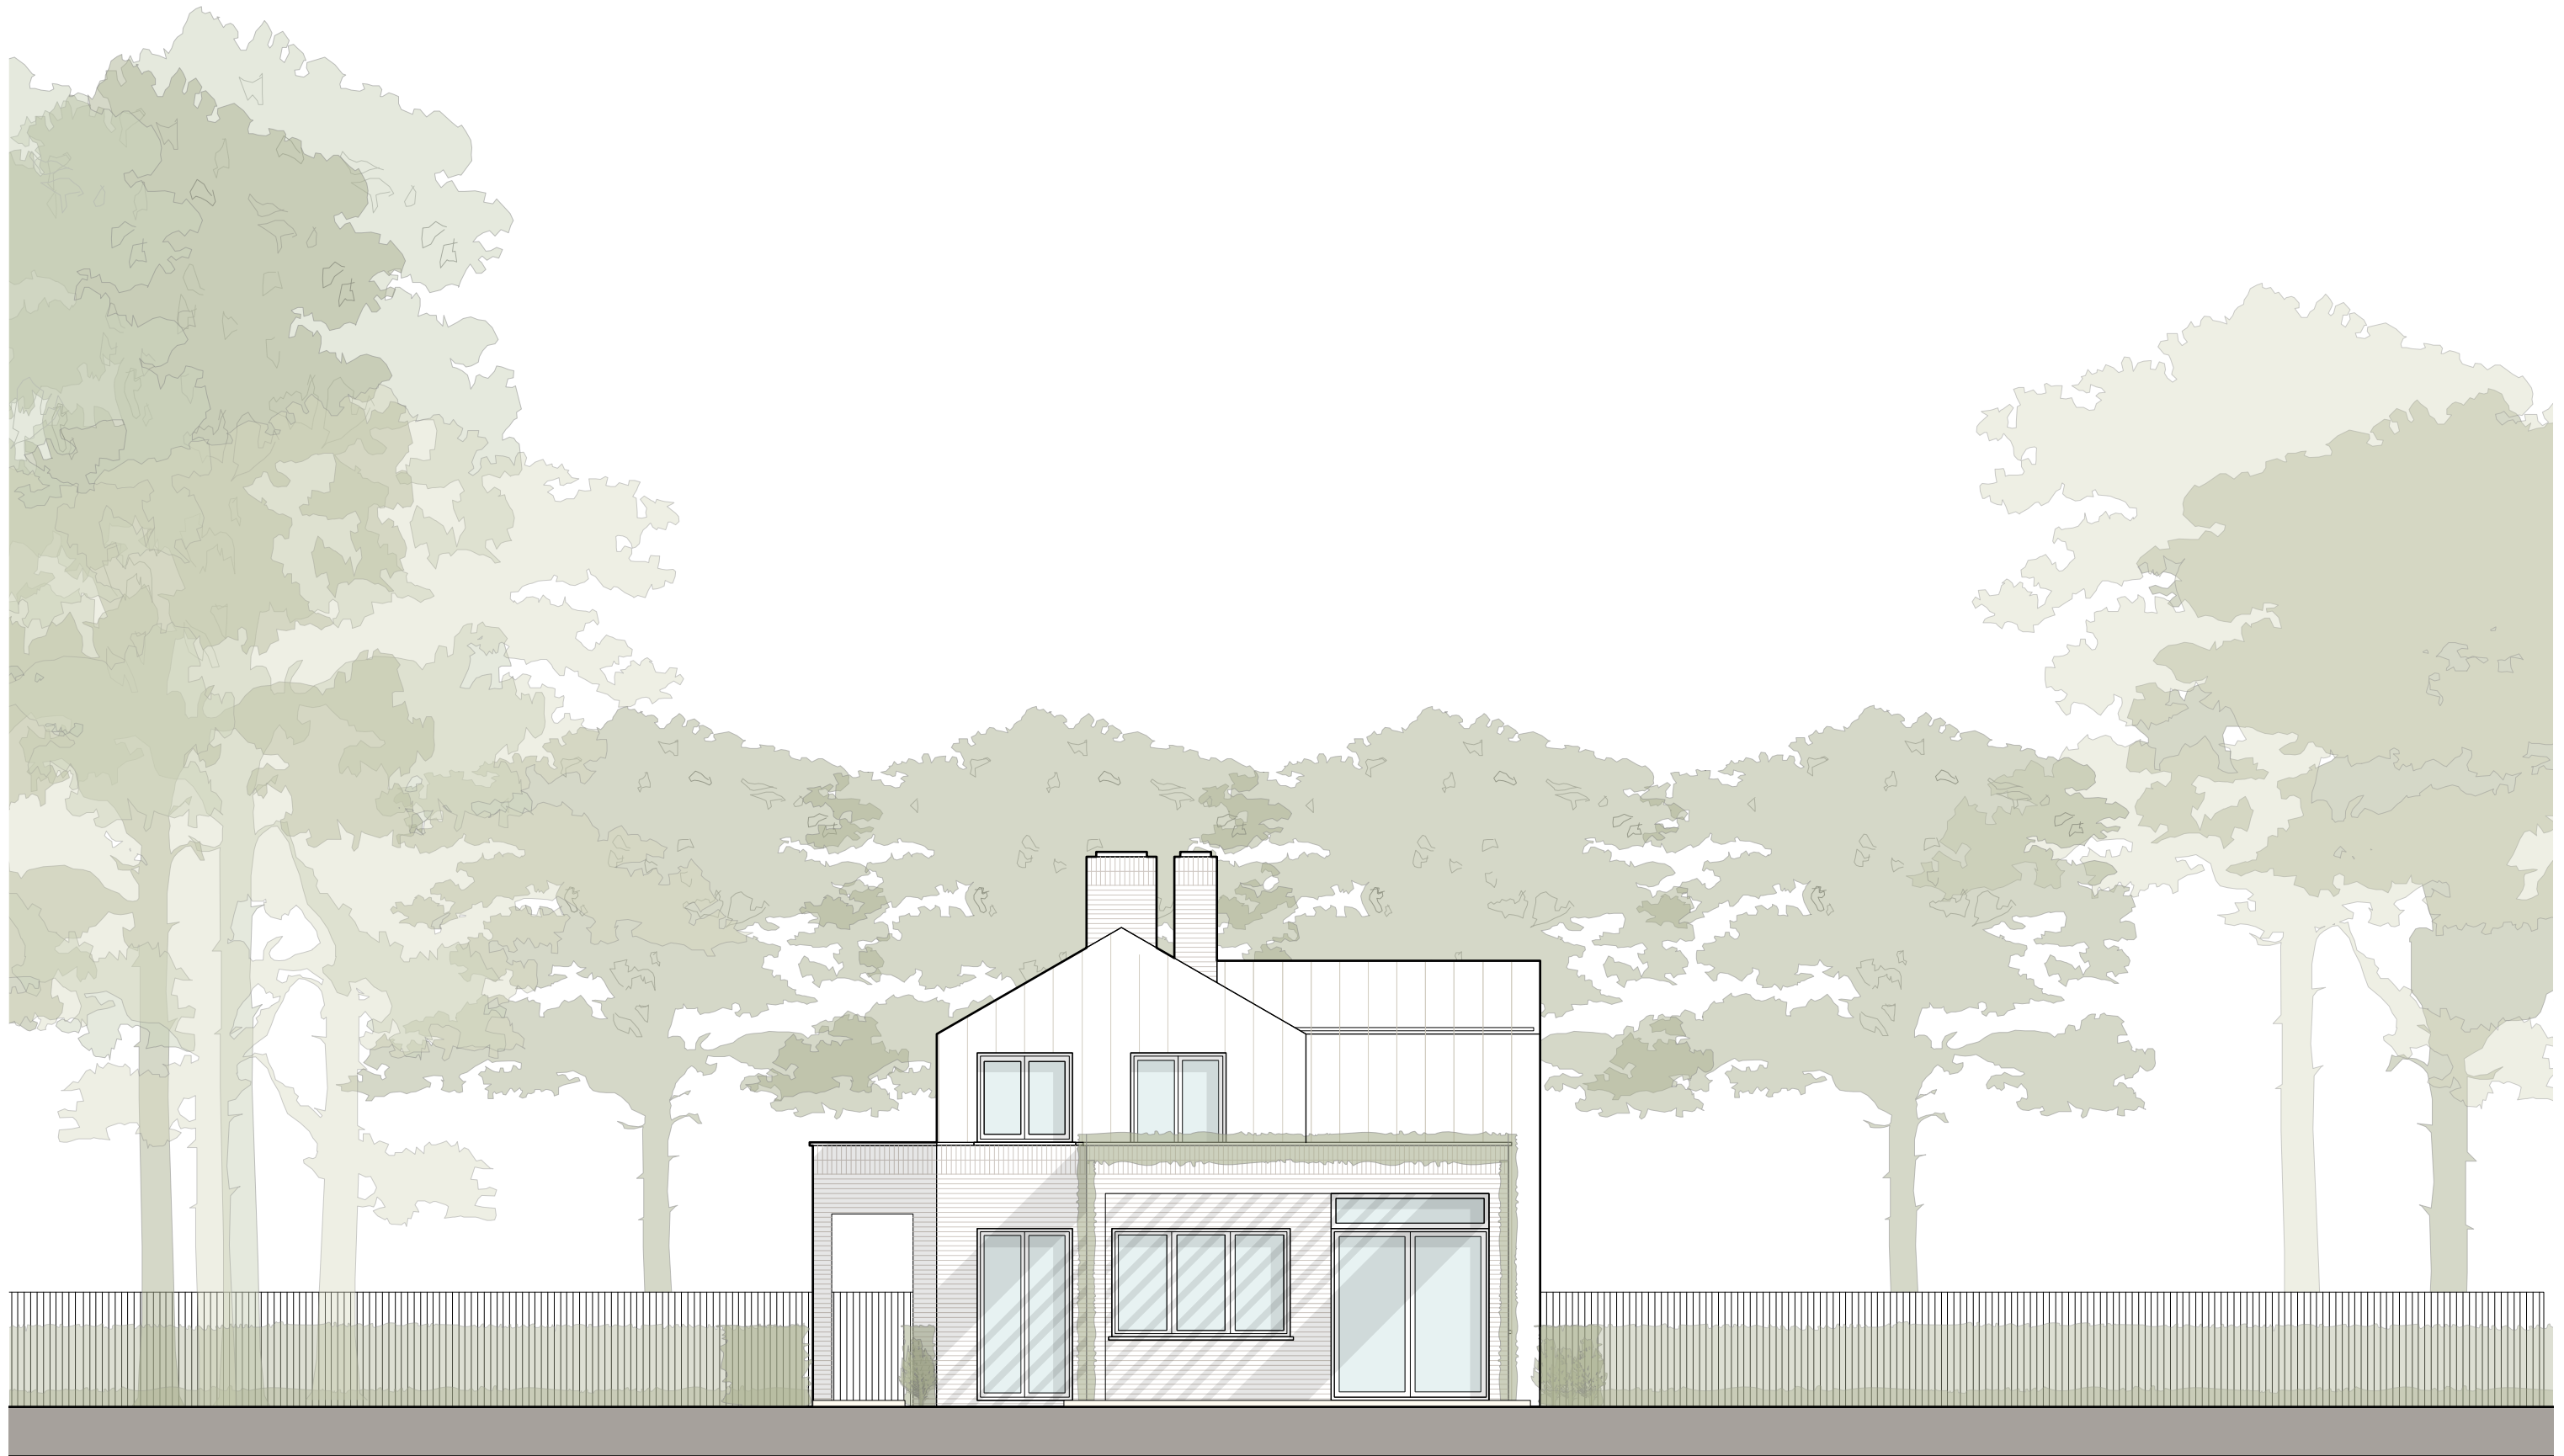

Chassay Studio

108 Palace Gardens Terrace,
t. 0207 243 1516

© CHASSAY STUDIO Ltd 2018

Rev.	By	Description of Change	Date	Checked

The Spinney
High Road, Essendon
AL9 6HP

Title
**Proposed House - Plot 2 -
South Elevation**

Job Code	Drawing No.	Revision	status : FOR
	1610-A-66	v8	PLANNING
Date	Scale		
26.09.2017	1:100 @ A3		



Chassay Studio

108 Palace Gardens Terrace, London W8 4RT
 t. 0207 243 1516 www.chassaystudio.com


© CHASSAY STUDIO Ltd 2018

Rev.	By	Description of Change	Date	Checked

The Spinney
 High Road, Essendon
 AL9 6HP

Title
**Proposed House - Plot 3 -
 North Elevation**

Job Code	Drawing No.	Revision	status : FOR
	1610-A-83	v8	PLANNING
Date	Scale		
26.09.2017	1:100 @ A3		

 

Chassay Studio

108 Palace Gardens Terrace, London W8 4RT
t. 0207 243 1516 www.chassaystudio.com

© CHASSAY STUDIO Ltd 2018

Rev.	By	Description of Change	Date	Checked

The Spinney
High Road, Essendon
AL9 6HP

Title
**Proposed House - Plot 3 -
East Elevation**

Job Code	Drawing No.	Revision	status : FOR
	1610-A-84	v8	PLANNING
Date	Scale		
26.09.2017	1:100 @ A3		



Chassay Studio

108 Palace Gardens Terrace, London W8 4RT
t. 0207 243 1516 www.chassaystudio.com

© CHASSAY STUDIO Ltd 2018

Rev.	By	Description of Change	Date	Checked

The Spinney
High Road, Essendon
AL9 6HP

Title
**Proposed House - Plot 3 -
West Elevation**

Job Code	Drawing No.	Revision	status : FOR
	1610-A-86	v8	PLANNING
Date	Scale		
26.09.2017	1:100 @ A3		