



SECTION AA

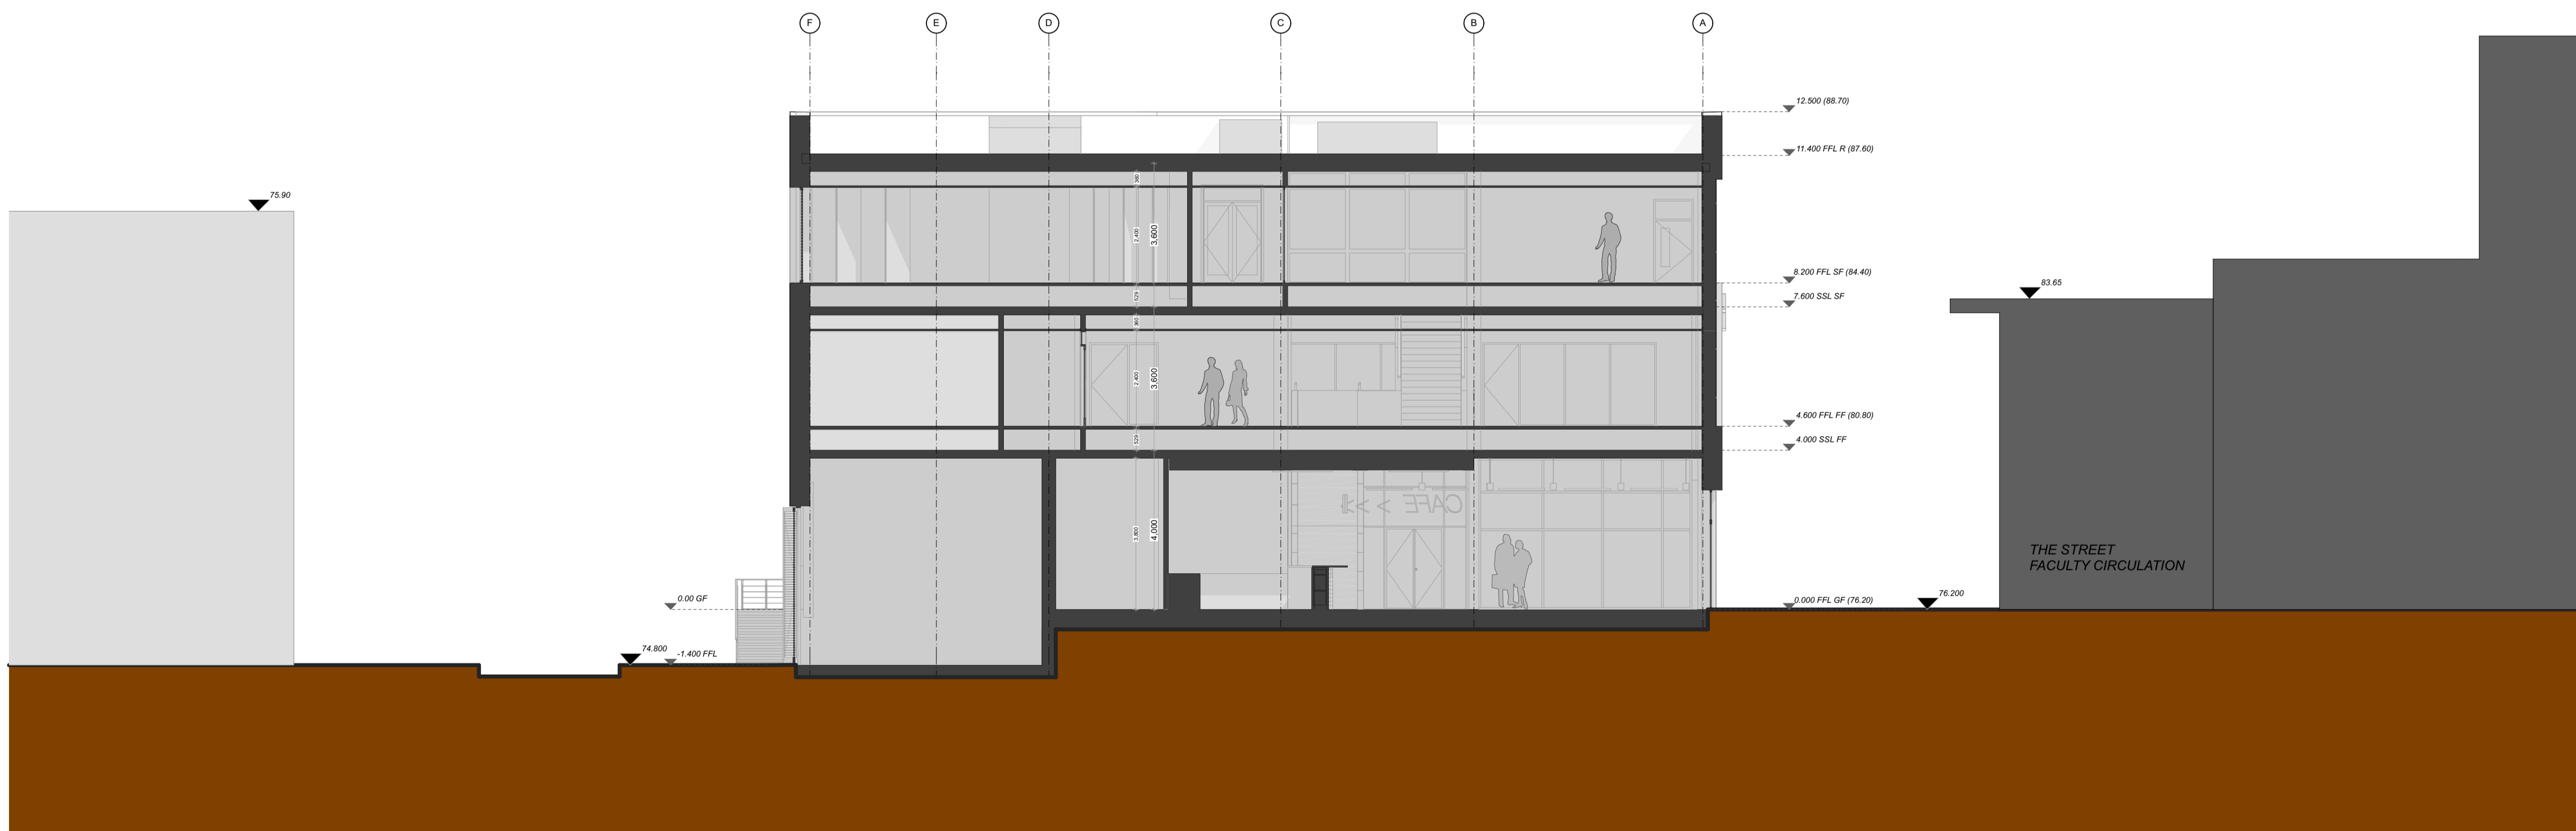

SECTION BB

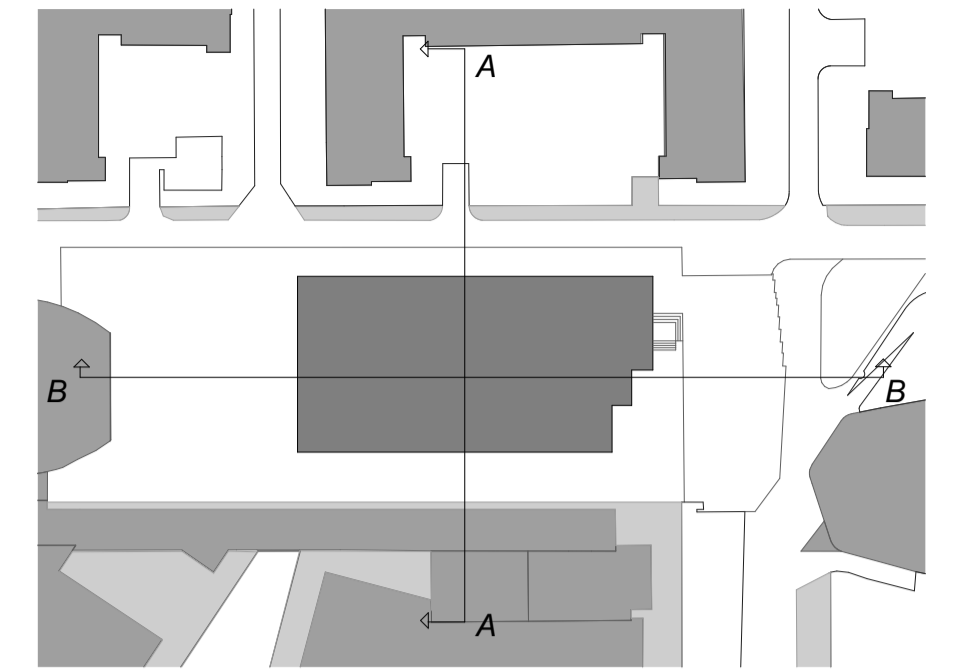

P03 Issue for planning	DS/AC	ZM	14.08.18
P02 Internal updates & Roof plant	DS/AC	ZM	30.07.18
P01 Issue for client approval	DS/AC	ZM	17.07.18

rev	description	drawn	checked	date
-----	-------------	-------	---------	------

Bond Bryan Architects



verralls house 95 high street westerham TN16 1RE

t +44(0)1959 567300 w www.bondbryan.com
e uher@bondbryan.co.uk

BUSINESS & SOCIAL HUB
De Havilland Campus
Mosquito Way, Hatfield, AL10 9EU

University of Hertfordshire

GA SECTIONS AA / BB

bba project ref	scale(s)	original paper size
18-021	1:100, 1:1000	A1

name :	project	originator	volume	level	type	role	number
--------	---------	------------	--------	-------	------	------	--------

UHER - BBA - 00 - ZZ - DR - A - 4001

status : suitability description :

S8 SUITABLE FOR PLANNING APPROVAL

revision : revision description :

P03 PRELIMINARY

This document is © Bond Bryan Architects Ltd. If in doubt ASK. Drawing measurements shall not be obtained by scaling. Verify all dimensions prior to construction. Immediately report any discrepancies on this document to the Architect. This document shall be read in conjunction with associated models, specifications and related consultant's documents.

