

Do not scale this drawing or associated computer digital data, and use figured dimensions only. All dimensions are in millimetres and levels in metres unless noted otherwise. All dimensions should be checked on site prior to work commencing. Any discrepancies or omissions where dimensions cannot be determined should be reported to KSS. Revision sheets on drawing refer to changes against previous revision.

REV	DATE	DESCRIPTION	DRWN	CHKD
C1	13.09.19	CONSTRUCTION ISSUE	JG	PY

REVISION NOTES

GENERAL NOTES AND LEGEND

DRAWING TO BE READ IN CONJUNCTION WITH LATEST REVISIONS OF THE FOLLOWING DRAWINGS AND DOCUMENTS:

- KSS - 10 SERIES - EXTERNAL WORKS
- KSS - 11 SERIES - SETTING OUT / LAYOUT PLANS
- KSS - 12 SERIES - DETAILED SECTIONS
- KSS - 13 SERIES - DETAILED ELEVATIONS
- KSS - 14 SERIES - STAIR & LIFT CORE S/O
- KSS - 15 SERIES - DETAILED ROOM LAYOUTS
- KSS - 16 SERIES - DETAILED RCP'S
- KSS - 17 SERIES - DETAILED FINISHES LAYOUTS
- KSS - 18 SERIES - RAISED ACCESS FLOOR LAYOUTS
- KSS - 19 SERIES - DETAILED SECURITY & SIGNAGE LAYOUTS
- KSS - 23 SERIES - WINDOW DETAILS
- KSS - 26 SERIES - ROOF DETAILS


KSS BUILDING SPECIFICATIONS
STRUCTURAL ENGINEERS DRAWINGS AND SPECIFICATION
SERVICES ENGINEERS DRAWINGS AND SPECIFICATION

NOTE:
SETTING OUT OF EXISTING BUILDING AND STRUCTURE TO BE RETAINED BASED ON SURVEY INFORMATION RECEIVED FROM MURPHY SURVEYS UK LTD. ALL DIMENSIONS TO BE CHECKED ON SITE.

MATERIAL KEY

- (A) INSULATED RENDER SYSTEM (EXISTING)
- (B) HORIZONTAL TIMBER CLADDING (EXISTING)
- (C) METAL COMPOSITE PANEL (EXISTING)
- (D) GLAZING WITH ALUMINIUM FRAME (EXISTING)

MATERIAL EXISTING CONDITION

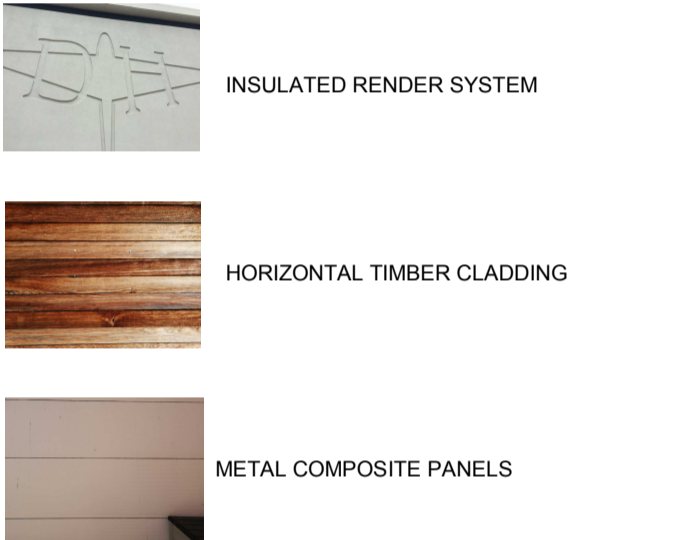


MATERIAL PROPOSED




ZONES FOR DEPARTMENTAL GRAPHICS. DETAILS OF GRAPHICS TO BE CONFIRMED BY THE UNIVERSITY.


ALUMINIUM FASCIA PANEL IN RAL 7012 COLOUR MATCH RIVET FIXED TO EXISTING CLADDING

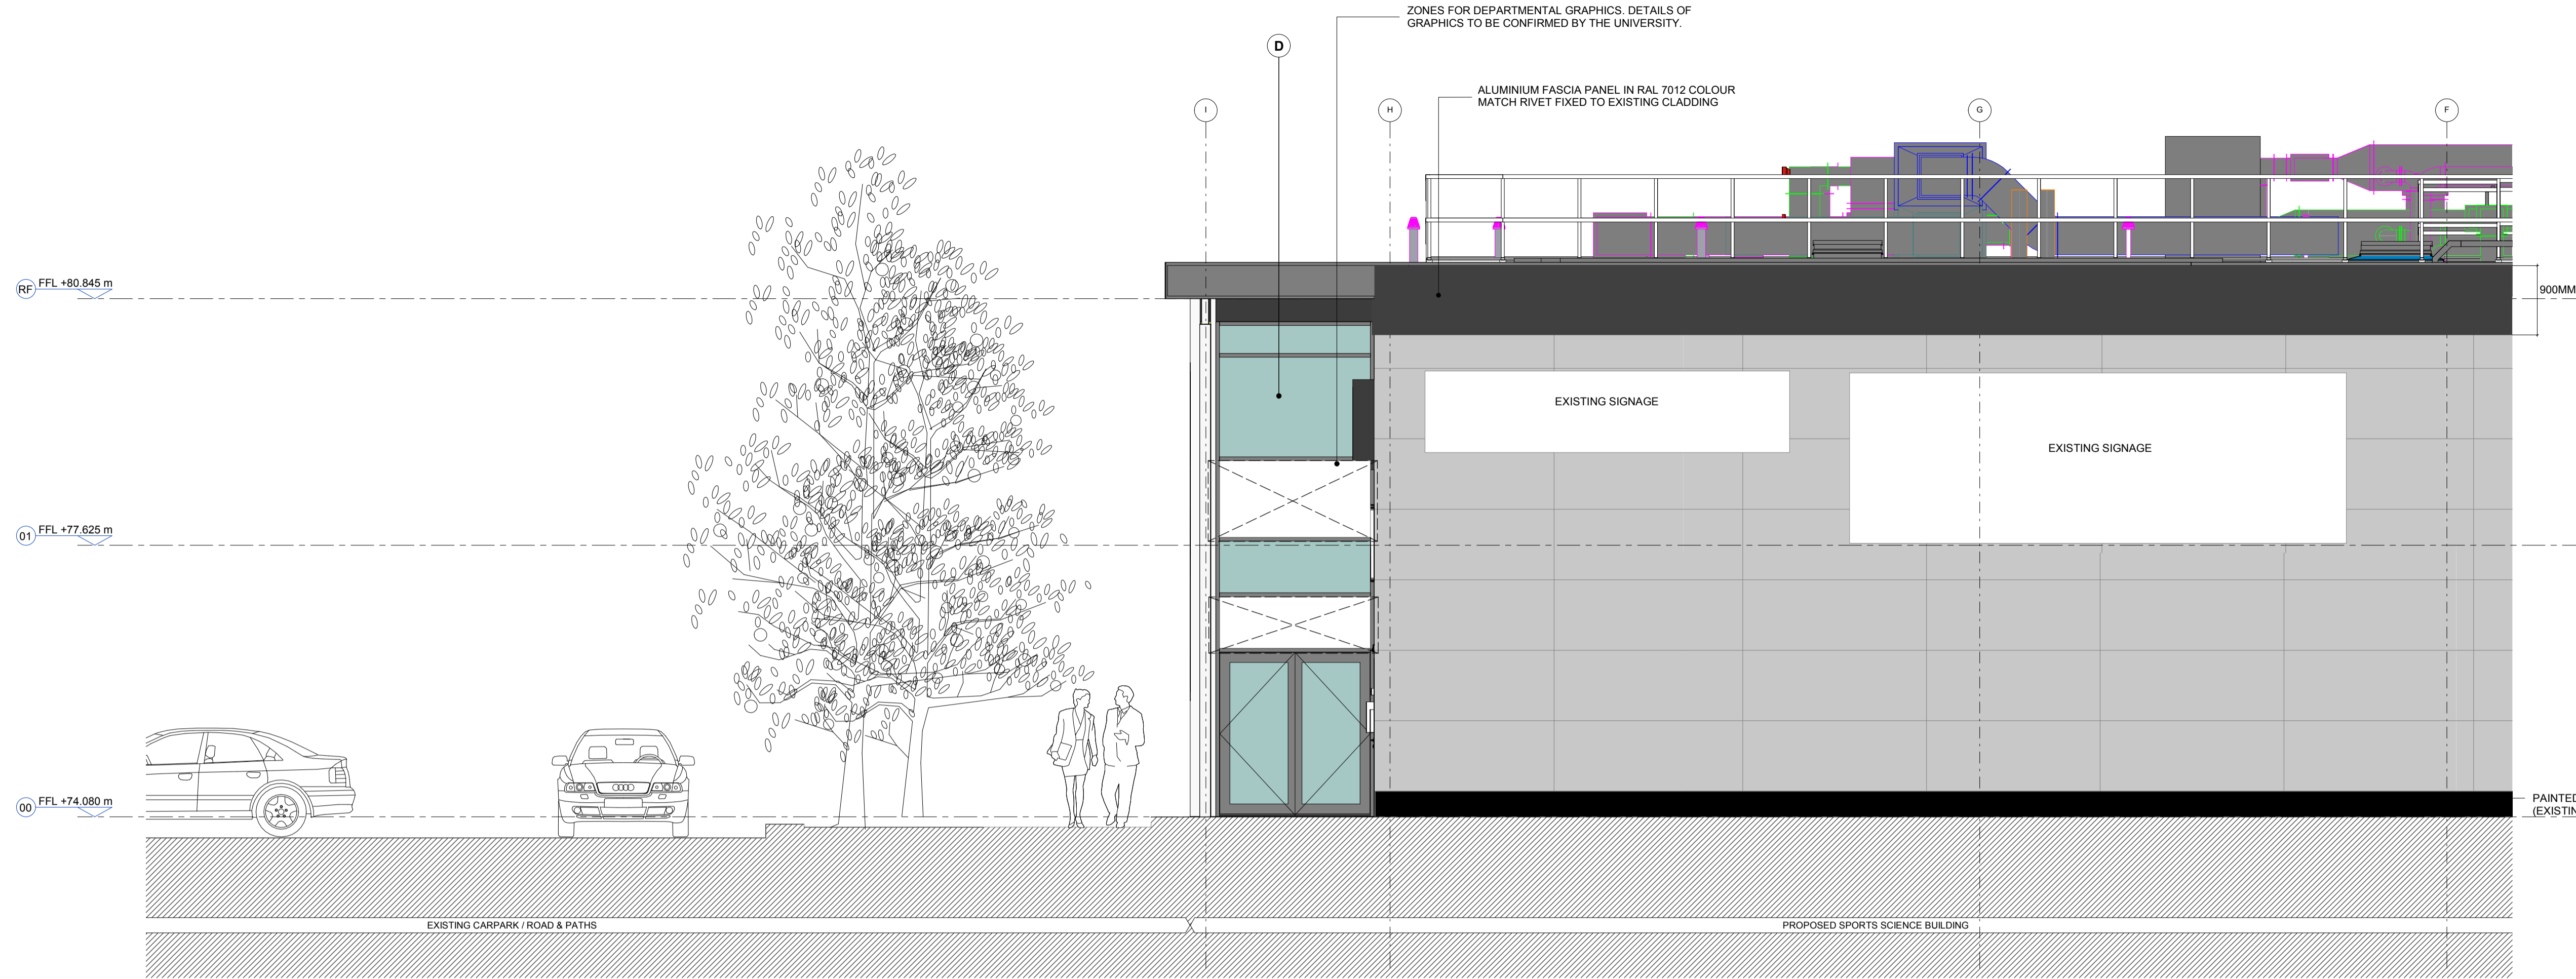

1 ELEVATION
EAST ELEVATION
1:50

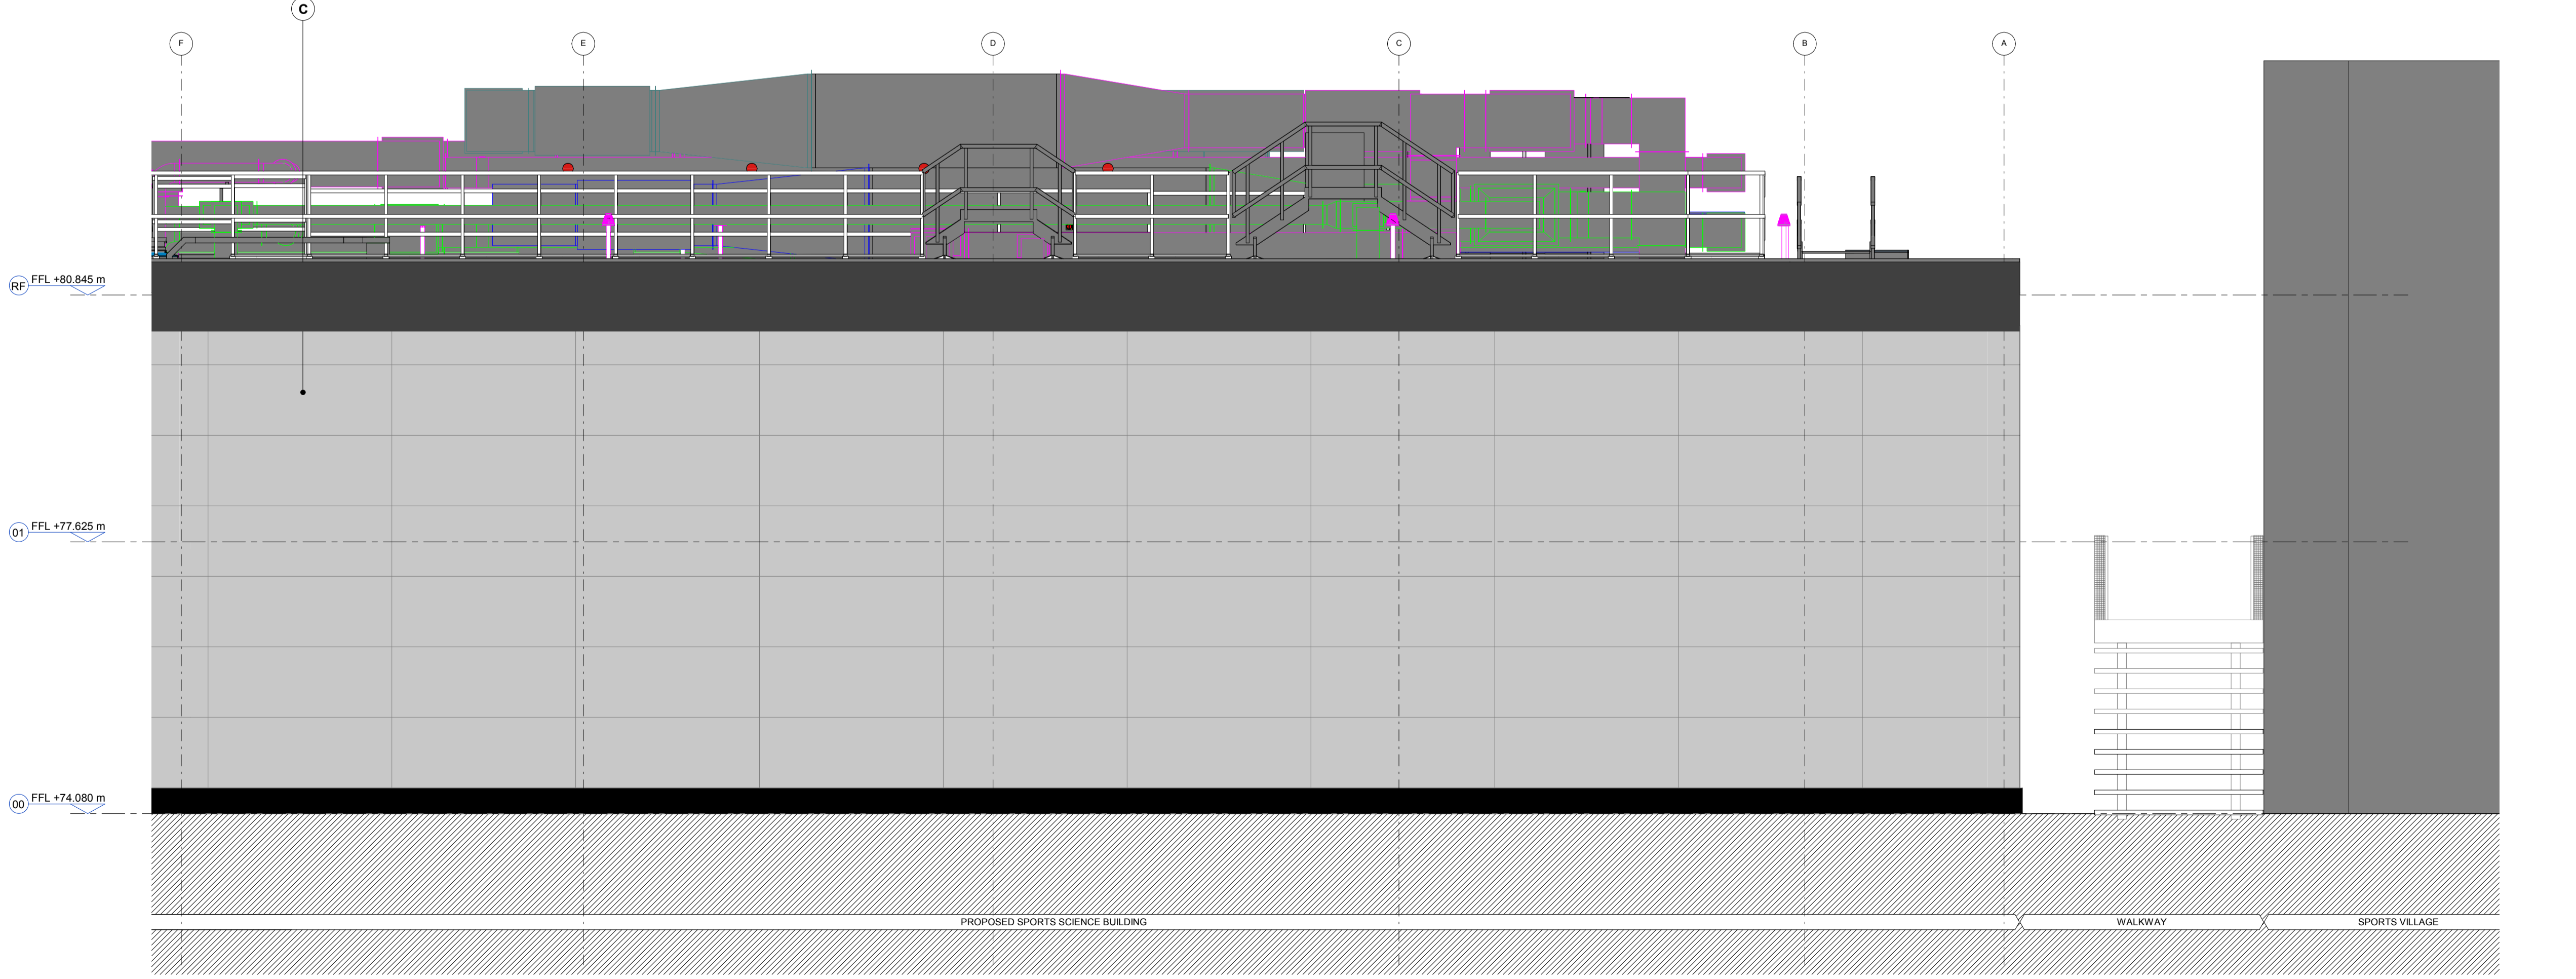

2 ELEVATION
EAST ELEVATION
1:50

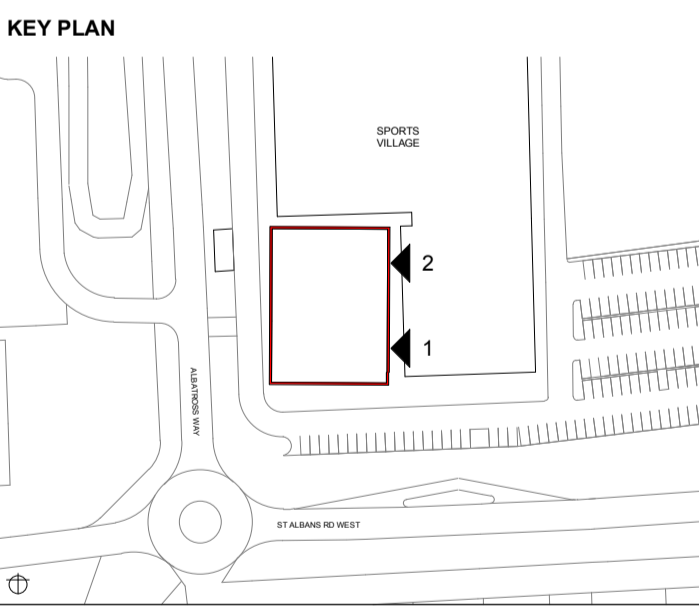

KSS London 1 James Street London W1U 1DR
Kent 7 Blighs Walk Sevenoaks TN13 1DB
KSS GROUP.COM T+44(0)20 7907 2222

CLIENT
WILLMOTT DIXON CONSTRUCTION

PROJECT
UNIVERSITY OF HERTFORDSHIRE

DRAWING TITLE
**SPORTS SCIENCE BUILDING
PROPOSED EAST ELEVATION**

DRAWING DATA & REFERENCE			
Scale	Sheet Format	Drawn By	Date Drawn
As indicated @ A1		JG	15.07.19
File Ref	Checked By	Date Checked	
19861-KSS-DH-ZZ-M3-A-0001	PY	13.09.19	
Status	Suitability	Revision	
CONSTRUCTION	A5	C1	

Project Ref: Originator Vol. Level Type Role Series & Sequence

UOHS-KSS-DH-ZZ-DR-A-1303