


© 2011 BROOKS / MURRAY ARCHITECTS

ALL DIMENSIONS MUST BE CHECKED ON SITE. ANY INCONTRADICTIONS MUST BE REPORTED TO THE ARCHITECT. THIS DRAWING AND ANY DESIGN INDICATED THEREIN ARE THE PROPERTY OF BROOKS / MURRAY ARCHITECTS. ALL RIGHTS ARE RESERVED. NO PART OF THIS DRAWING IS TO BE REPRODUCED OR TRANSMITTED IN ANY FORM OR BY ANY MEANS, ELECTRONIC OR MECHANICAL, WITHOUT PERMISSION IN WRITING FROM BROOKS / MURRAY ARCHITECTS.



Read in conjunction with 789-109 for landscaping finishes

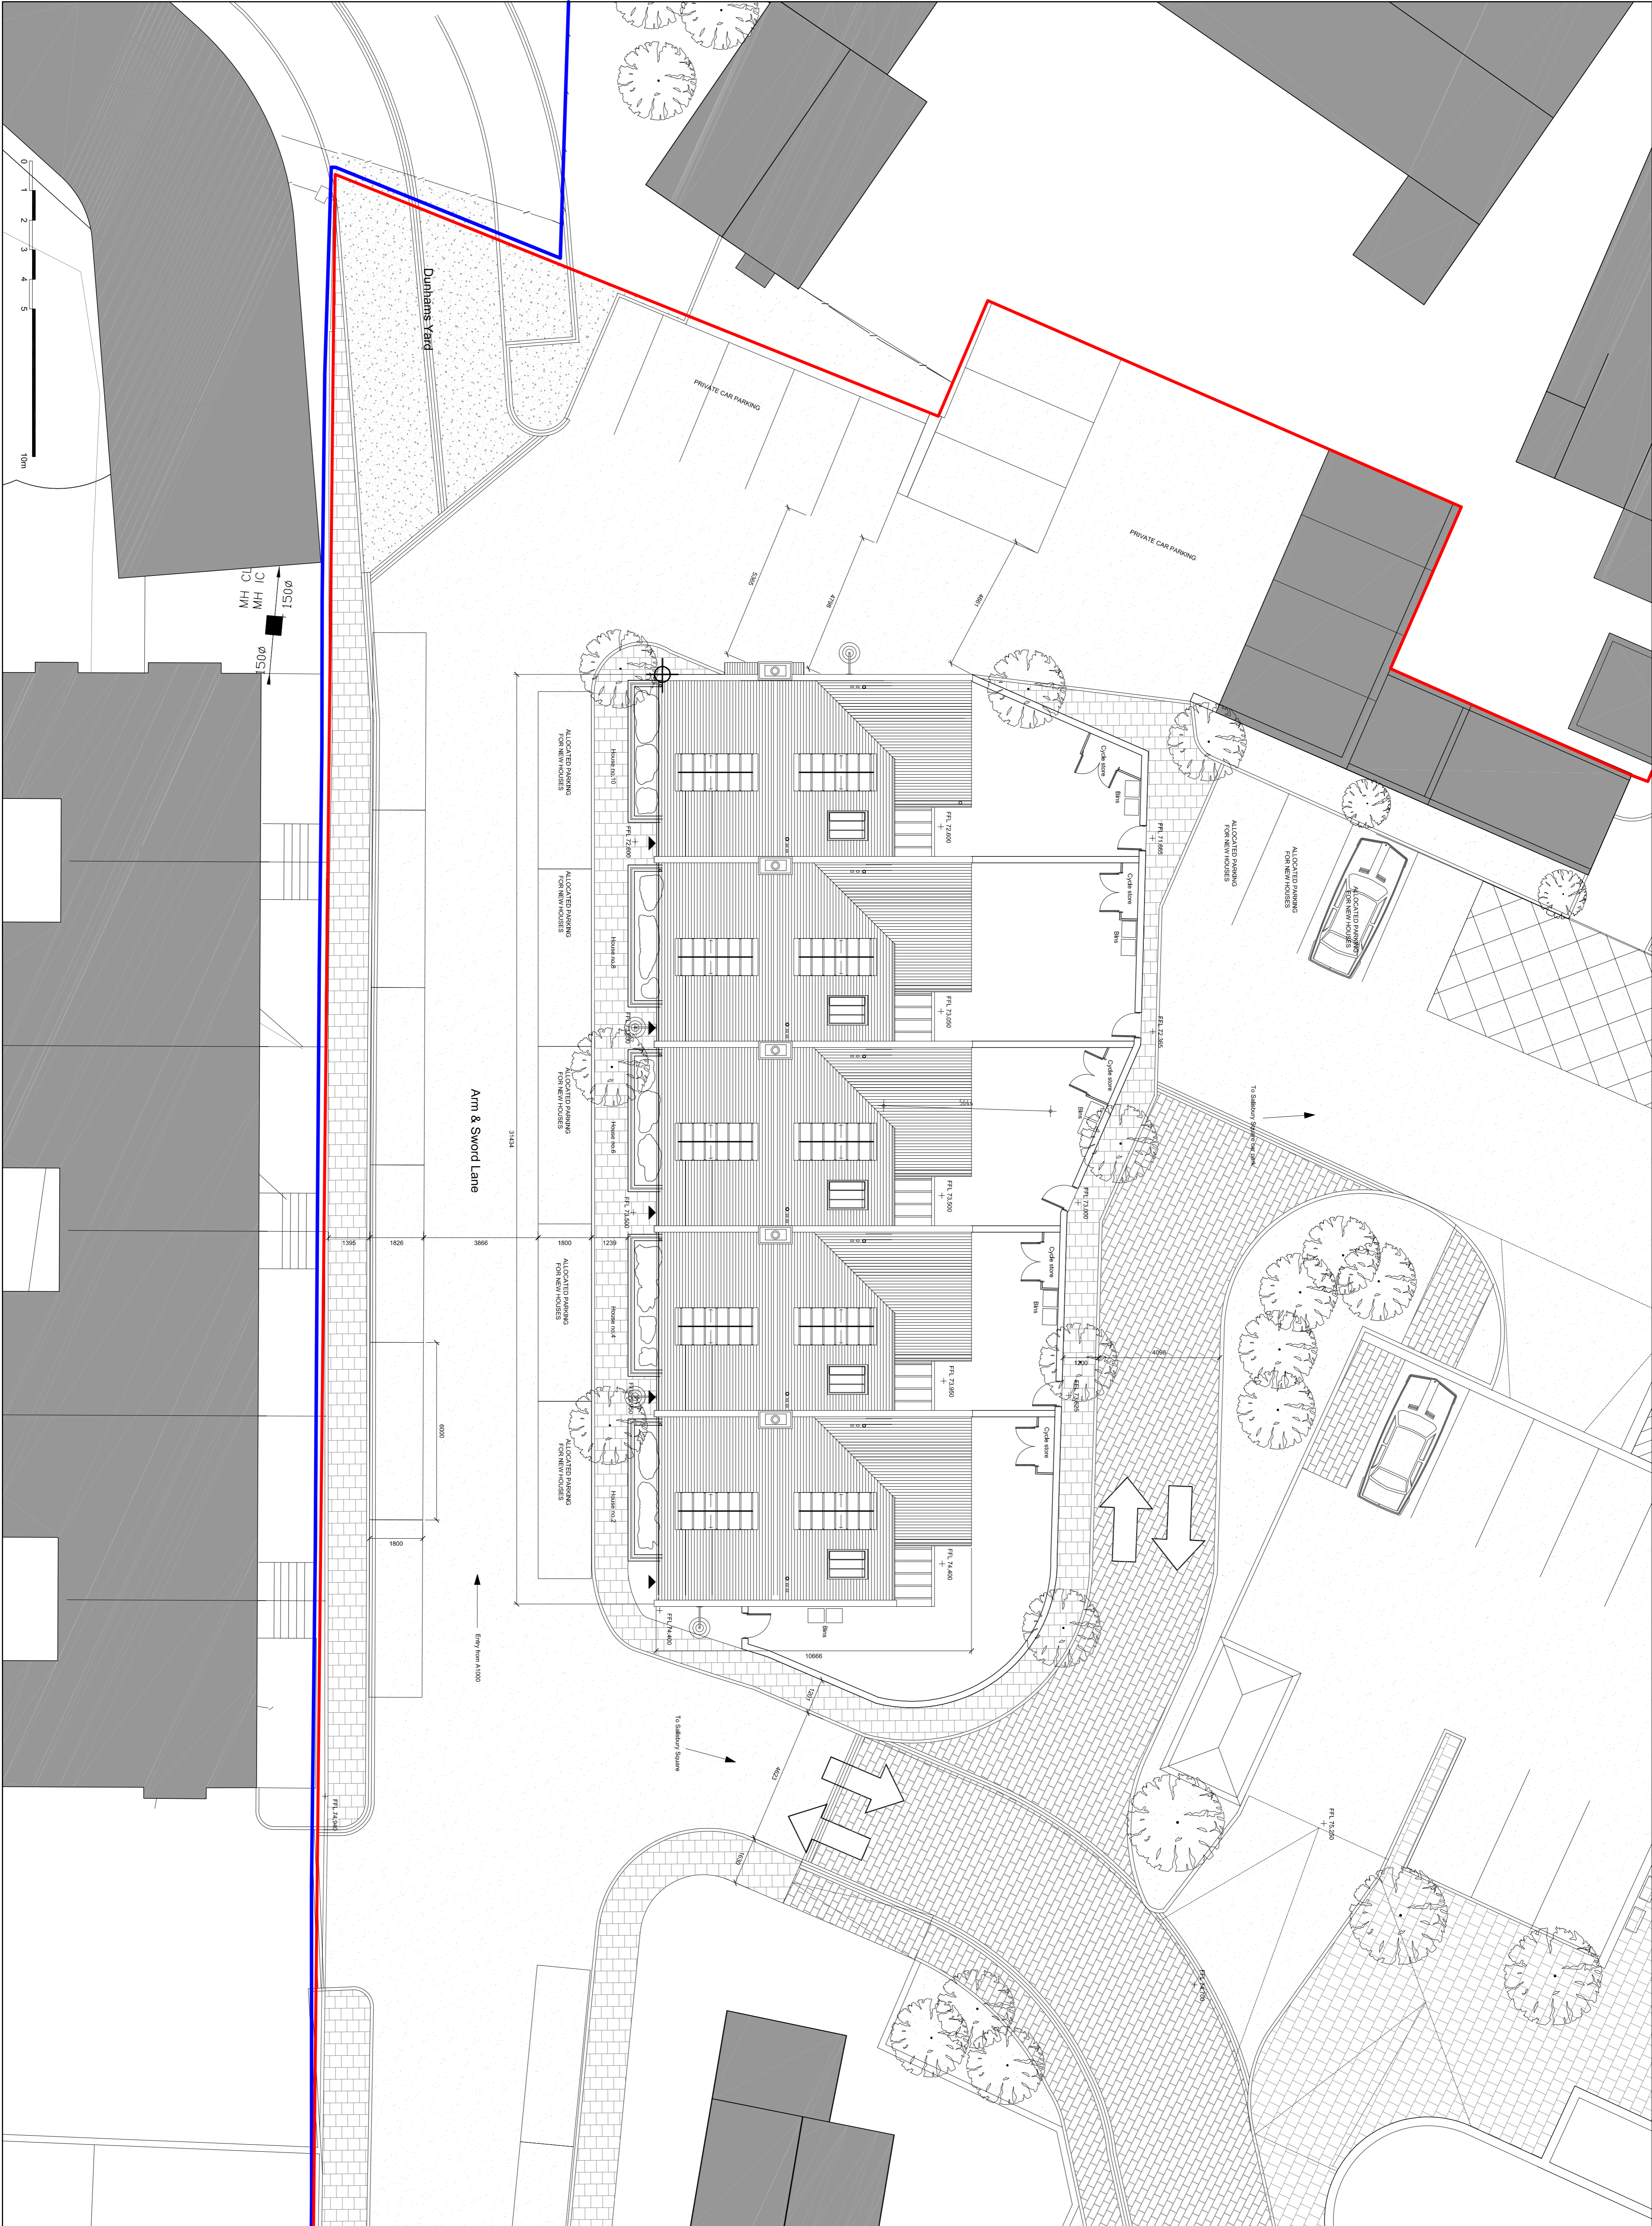

Rev.	Amendment	Date
A	Minor amendments to notes and parking	14.06.11
B		
C		
D		

Drawing Status
PRELIMINARY

BROOKS / MURRAY
ARCHITECTS
81 NEW NORTH PLACE
LONDON EC2A 4UN
TEL: 020 7729 8855
FAX: 020 7729 8844
architects@brooks-murray.com

CLIENT:
GASCOYNE CECIL ESTATES

JOB:
Salisbury Square
Houses

DATE:
12/02/2011

SCALE:
1:100@A1

DRAWING TITLE:
Site Plan

DRAWING NUMBER:
789-140 A