



SITE LOCATION

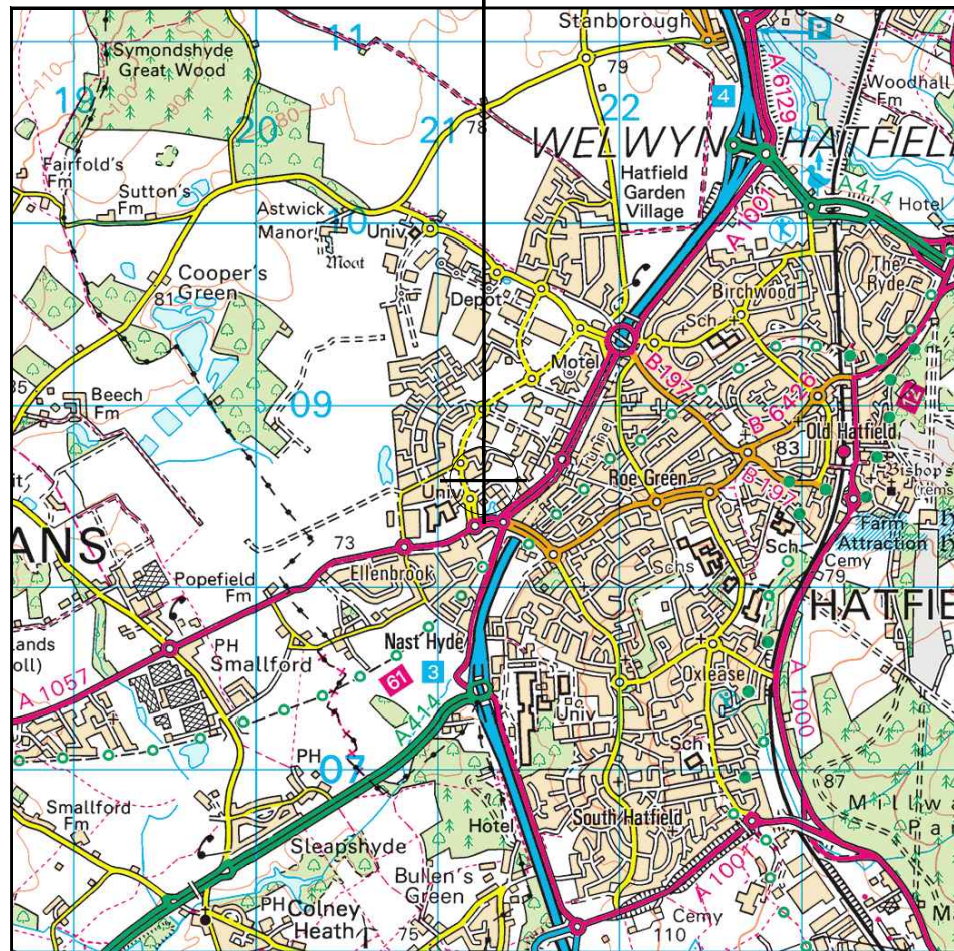

Reproduced by permission of Ordnance Survey on behalf of the Controller of Her Majesty's Stationery Office
All rights reserved. © Crown Copyright licence no. 100022432


SITE AREA PLAN

 

SITE PHOTOGRAPH




SITE LOCATION

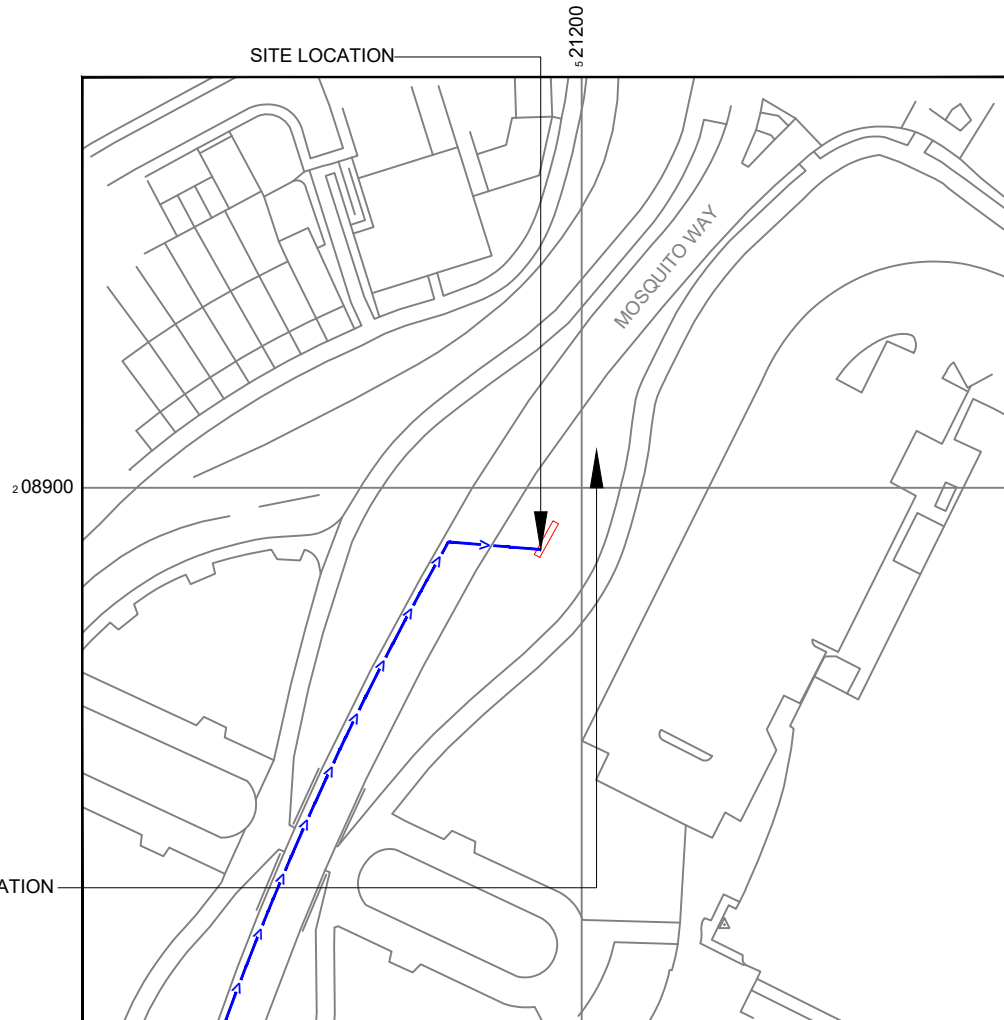

Reproduced by permission of Ordnance Survey on behalf of the Controller of Her Majesty's Stationery Office
All rights reserved. © Crown Copyright licence no. 100022432

NGR E: 521193 N: 208890

SITE LOCATION PLAN

 

GOOGLE MAPS QR CODE

GOOGLE MAPS - <https://tinyurl.com/292ezjk4>

STREETVIEW - <https://tinyurl.com/mpwphxcp>

NOTES:

- ALL DIMENSIONS IN MM UNLESS OTHERWISE NOTED.

Access Route To Site:

REV	MODIFICATION	BY	CH	DATE
B	Revise Cabs Amend	LD	GBC	18.08.22
A	Issued for Planning	EG	GBC	25.05.22

CK Hutchison Networks (UK) Limited

450 Longwater Avenue,
Green Park,
Reading,
RG2 6GF

Design Consultant & Principal Contractor:



Great British Communications
Lapping House, Block 3 Forward Point,
Tan House Lane, Widnes, Cheshire, WAB 0SL
t. 44 (0)151 420 4128
www.gbcservices.co.uk

Site Name: **MOSQUITO WAY**

3UK Nominal ID: **WEH21079**

Address: **MOSQUITO WAY
SALISBURY VILLAGE
WELWYN HATFIELD
HERTFORDSHIRE
AL10 9AZ**

Title: **002 SITE LOCATION PLAN**

Project: **UNILATERAL SW**


Purpose of Issue: **PLANNING**

MBNL/TM/H3G Cell ID:
WEH139/86024/AL0792

Drawing No: **WEH21079_WEH139_86024_AL0792_GA_REV_B**

Issue: **B**

100mm
50mm
10mm

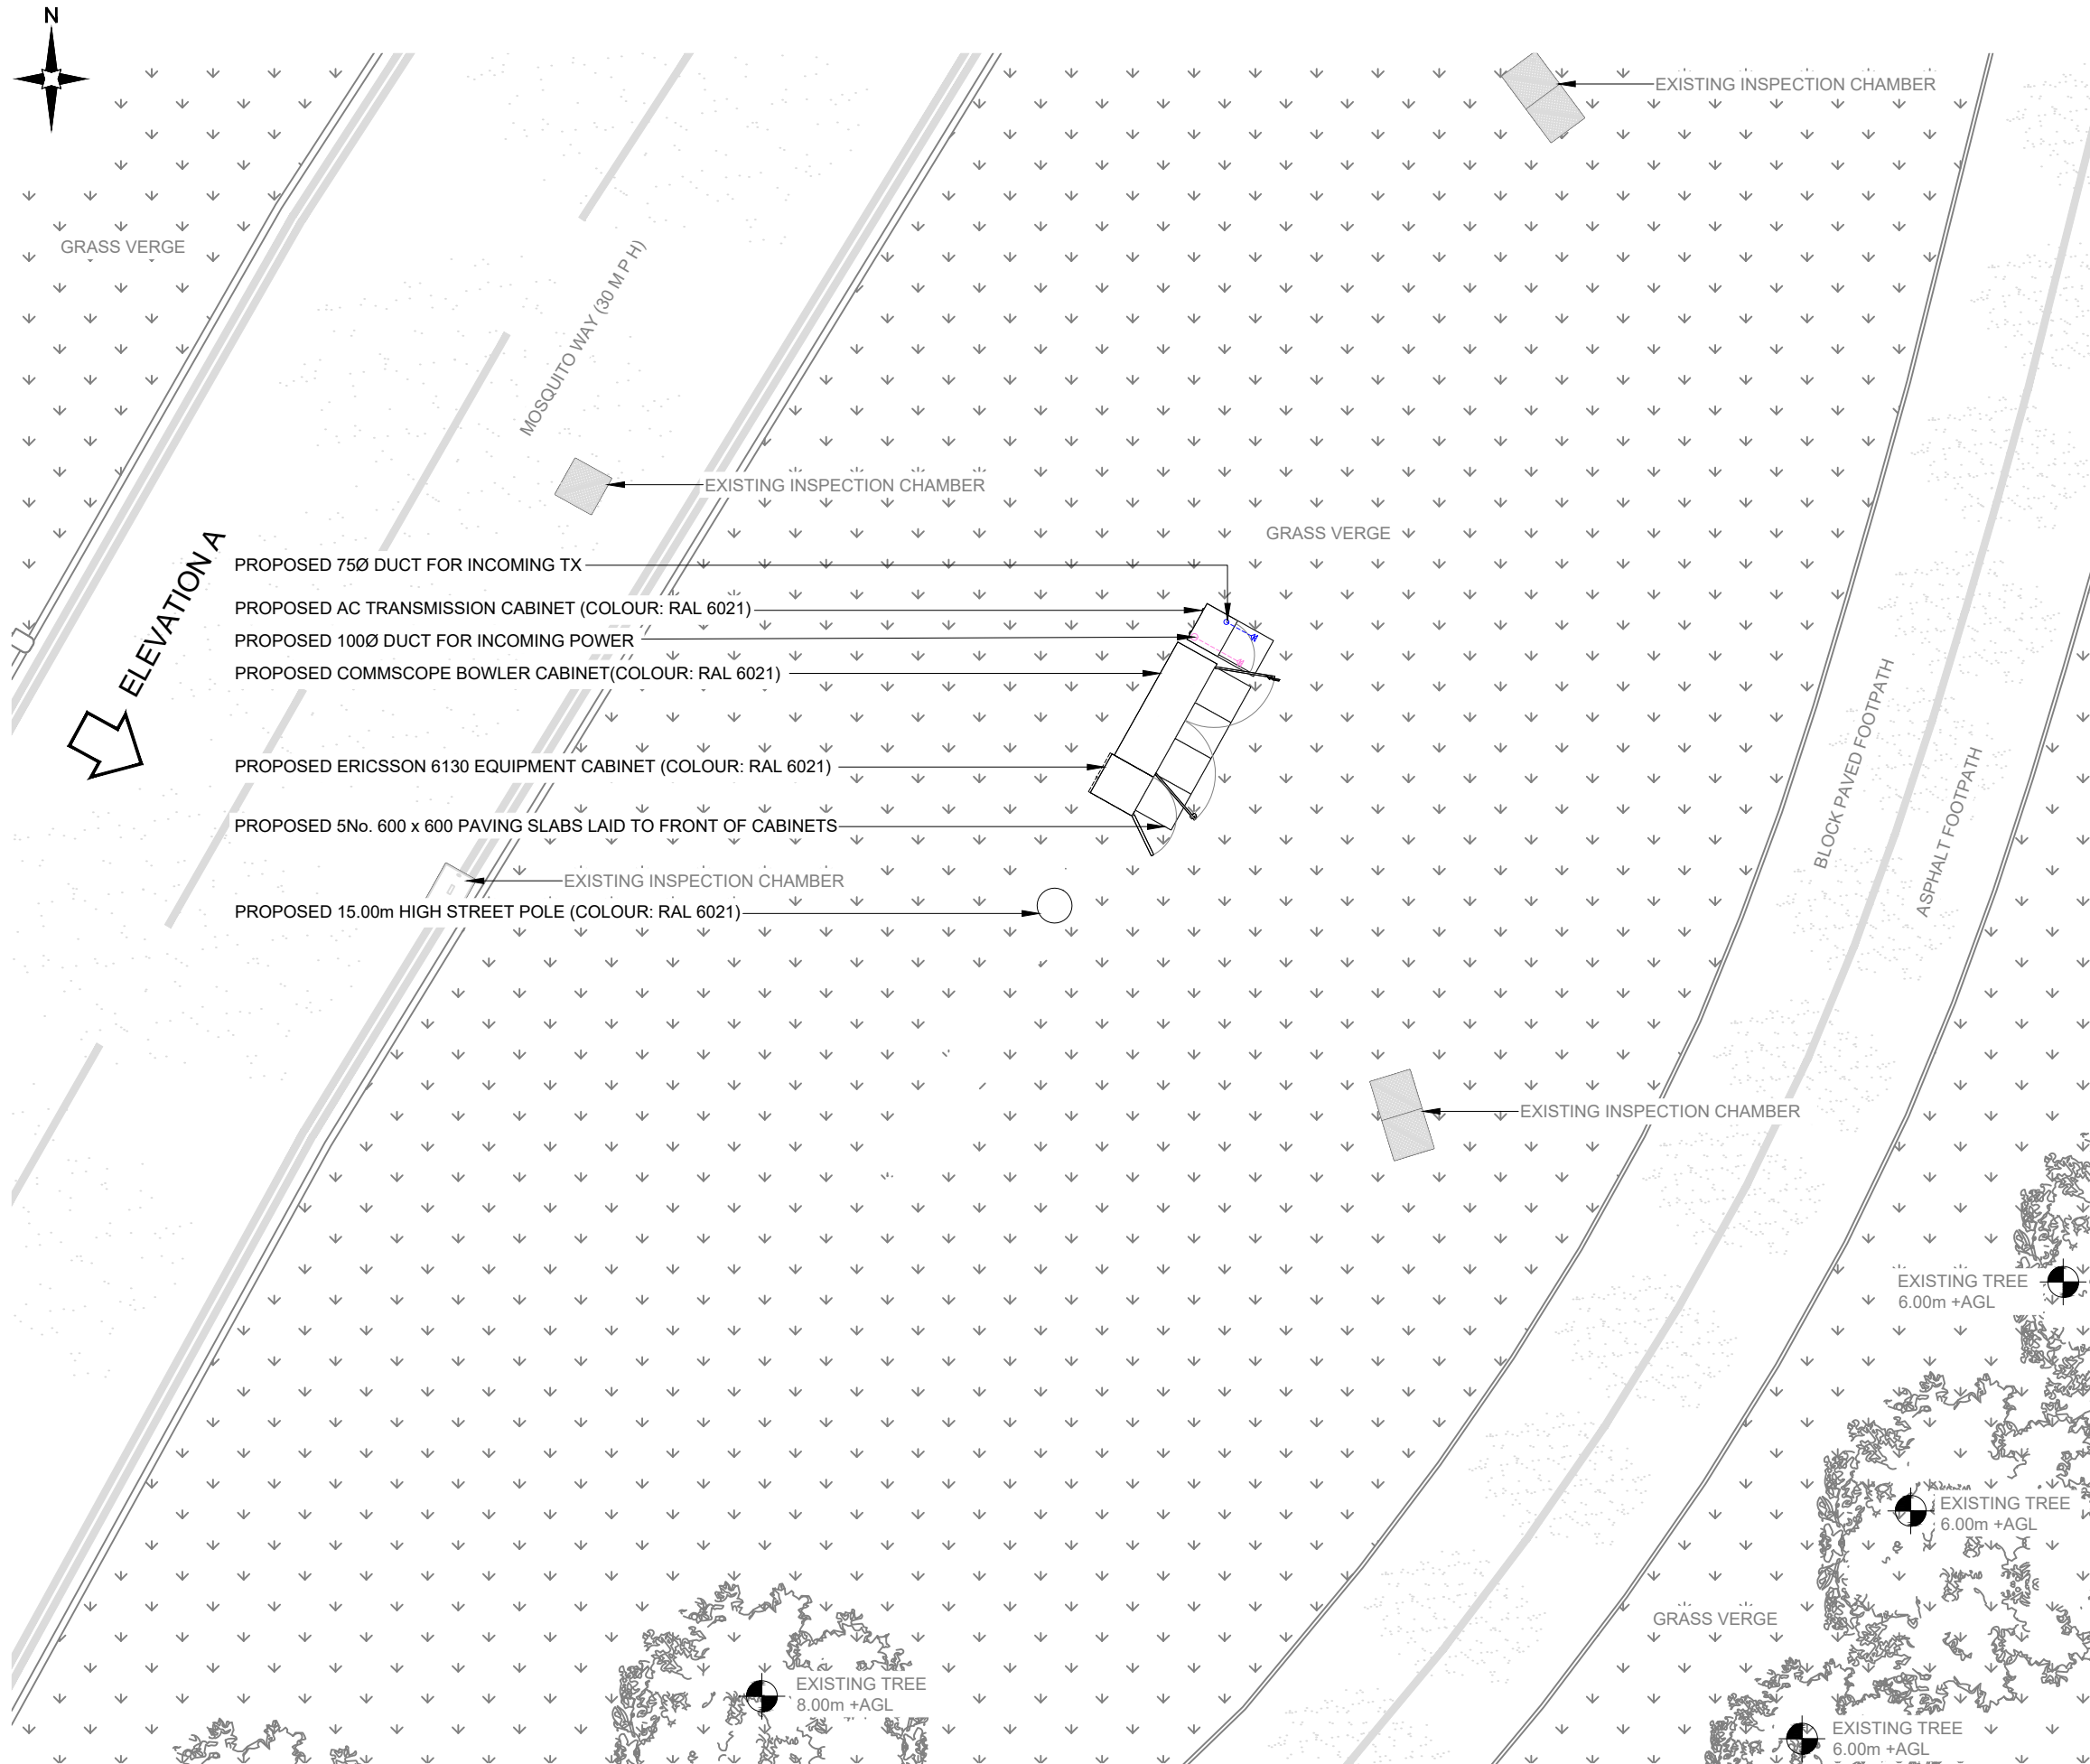

PROPOSED SITE PLAN
1:100
0 2m 4

100mm
50mm
10mm

NOTES:
1. ALL DIMENSIONS IN MM UNLESS OTHERWISE NOTED.

REV	MODIFICATION	BY	CH	DATE
B	Revise Cabs Amend	LD	GBC	18.08.22
A	Issued for Planning	EG	GBC	25.05.22

CK Hutchison Networks (UK) Limited
450 Longwater Avenue,
Green Park,
Reading,
RG2 6GF

Design Consultant & Principal Contractor:
GBC
Great British Communications
Lapping House, Block 3 Forward Point,
Ton House Lane, Widnes, Cheshire, WAB 0SL
t. 44 (0)151 420 4128
www.gbcservices.co.uk

Site Name: **MOSQUITO WAY**

3UK Nominal ID: **WEH21079**

Address: **MOSQUITO WAY
SALISBURY VILLAGE
WELWYN HATFIELD
HERTFORDSHIRE
AL10 9AZ**

Title: **215 PROPOSED SITE PLAN**

Project: **UNILATERAL SW**

Purpose of Issue: **PLANNING**


MBNL/TM/H3G Cell ID:
WEH139/86024/AL0792

Drawing No: **WEH21079_WEH139_86024_AL0792_GA_REV_B** Issue: **B**


Antenna Aperture ID	Proposed 4G/5G Bearing
A1	320°
A2	320°
B1	80°
B2	80°
C1	200°
C2	200°

NOTES:

1. ALL DIMENSIONS IN MM UNLESS OTHERWISE NOTED.

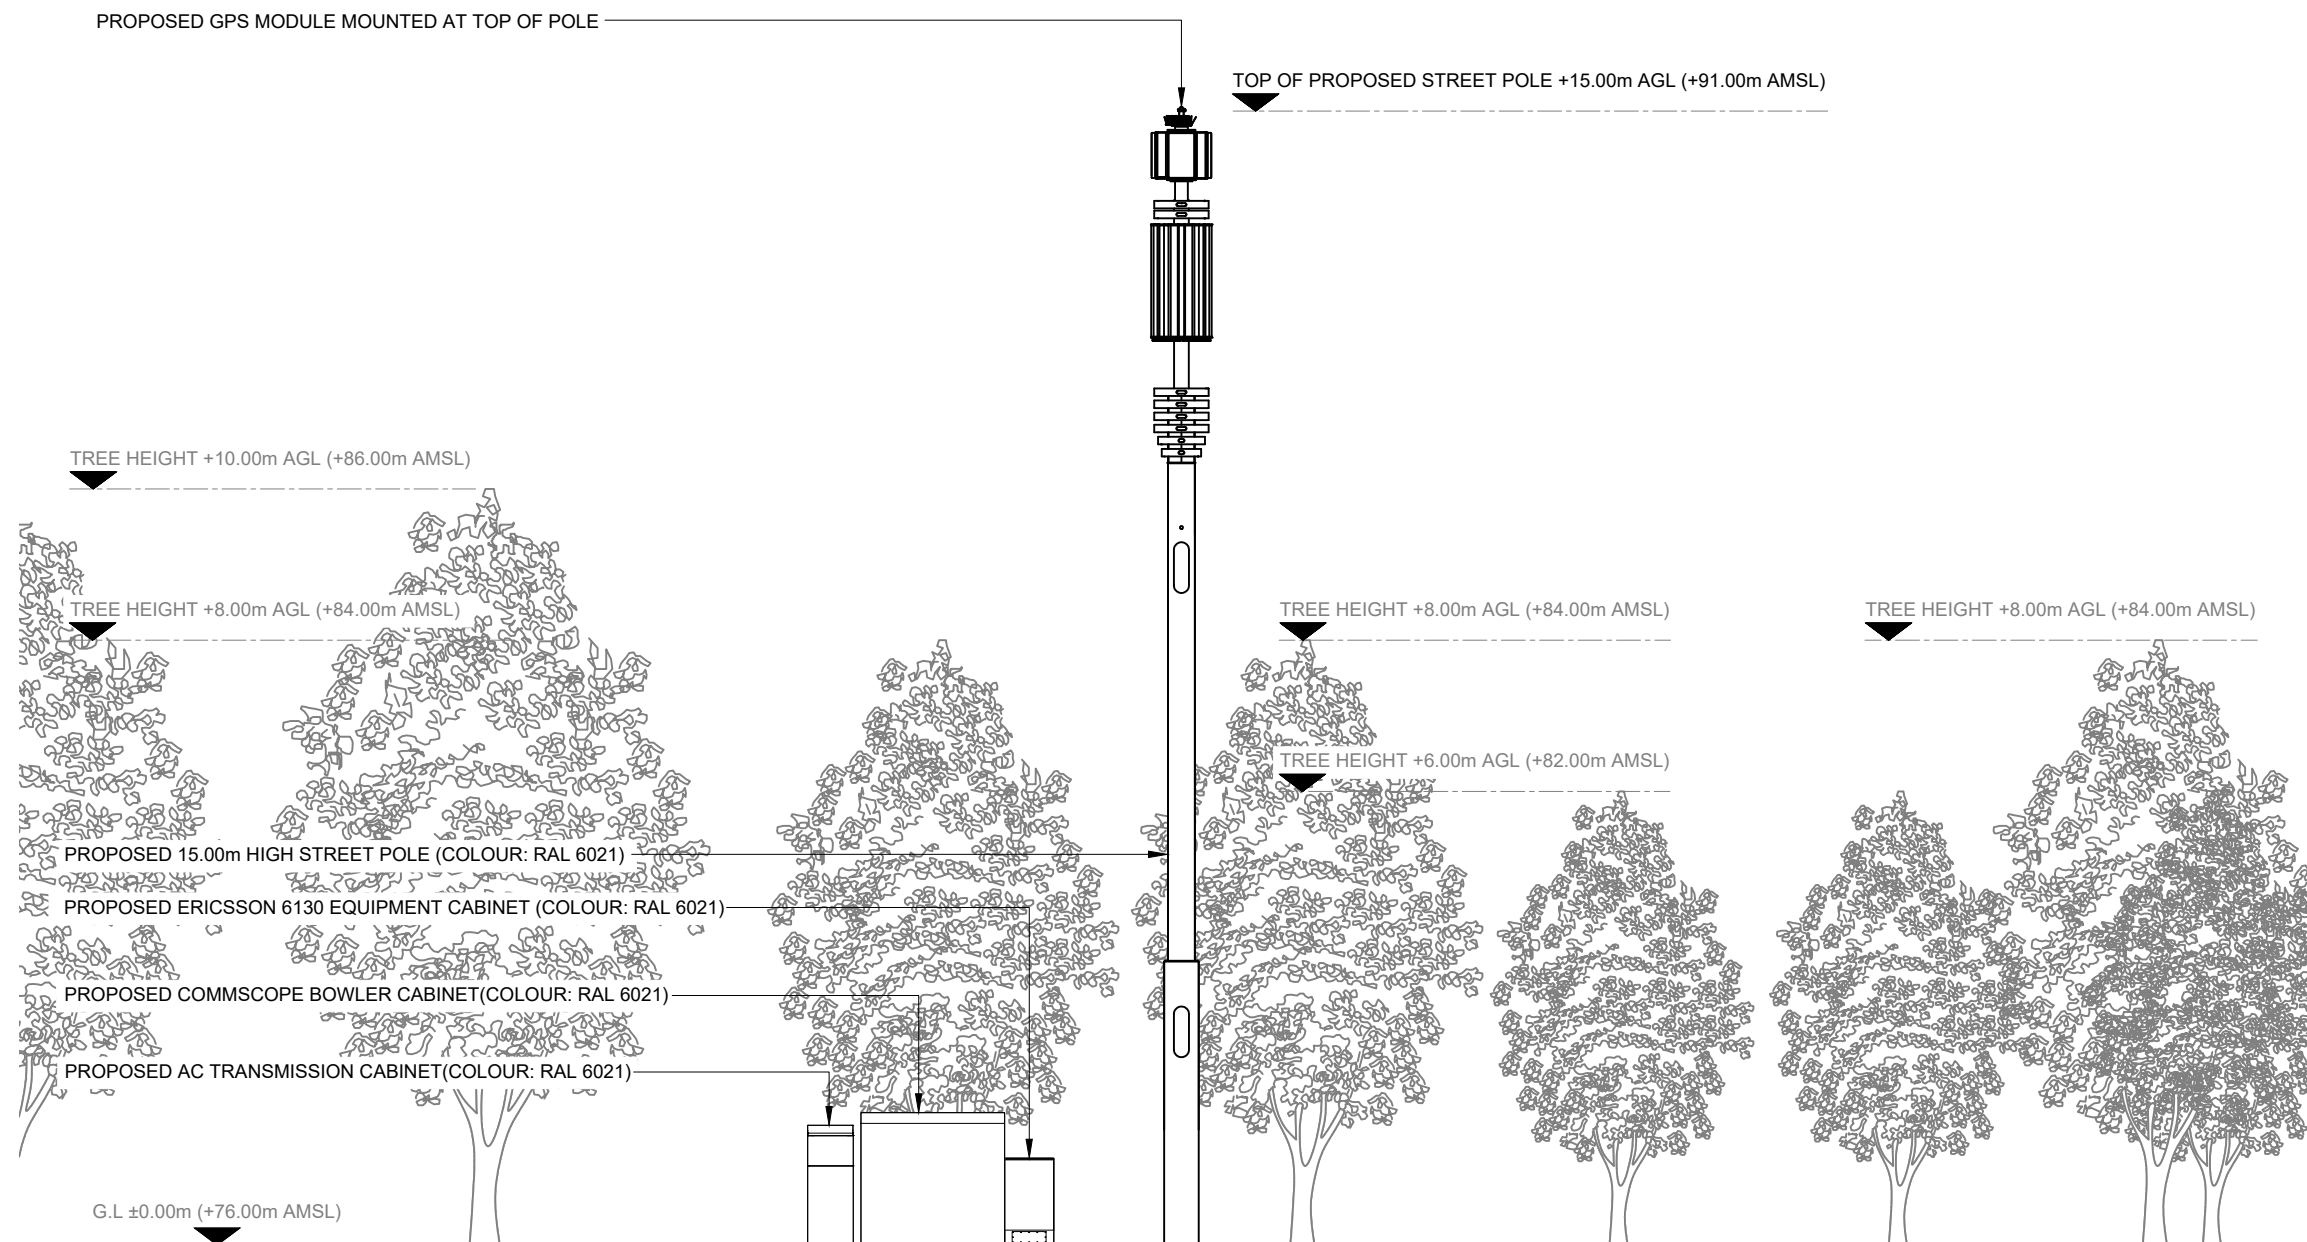

PROPOSED SITE ELEVATION A

 

REV	MODIFICATION	BY	CH	DATE
B	Revise Cabs Amend	LD	GBC	18.08.22
A	Issued for Planning	EG	GBC	25.05.22

CK Hutchison Networks (UK) Limited

450 Longwater Avenue,
Green Park,
Reading,
RG2 6GF

Design Consultant & Principal Contractor:



Great British Communications
Lapwing House, Block 3 Forward Point,
Ton House Lane, Widnes, Cheshire, WAB 0SL
t. 44 (0)151 420 4128
www.gbcservices.co.uk

Site Name:

MOSQUITO WAY

3UK Nominal ID:

WEH21079

Address:

MOSQUITO WAY
SALISBURY VILLAGE
WELWYN HATFIELD
HERTFORDSHIRE
AL10 9AZ

Title:

265 PROPOSED SITE ELEVATION

Project:

UNILATERAL SW

Purpose of Issue:

PLANNING

MBNL/TM/H3G Cell ID:

WEH139/86024/AL0792

Drawing No:

WEH21079_WEH139_86024_AL0792_GA_REV_B

Issue:

B