

PLANNING
DEPARTMENT


12 AUG 2013

UNLESS OTHERWISE SPECIFIED:
DIMENSIONS ARE IN MILLIMETERS
SURFACE FINISH:
TOLERANCES:
LINEAR:
ANGULAR:

FINISH:

DEBUR AND
BREAK SHARP
EDGES

REVISION

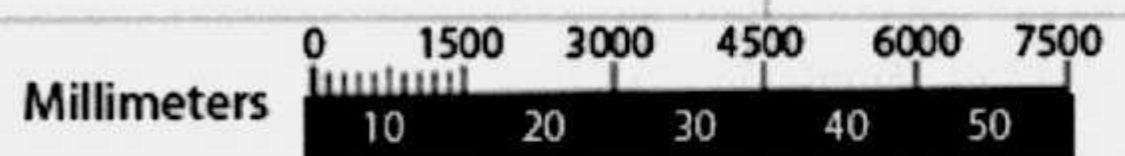

	NAME	SIGNATURE	DATE	
DRAWN	Jayan Solanki		15/07/2013	
CHK'D				
APP'VD				
MFG				
QA				
				MATERIAL:
				WEIGHT:

TITLE:

West Elevation

DWG NO.

SS04

A4

SCALE:1:150

SHEET 1 OF 1