
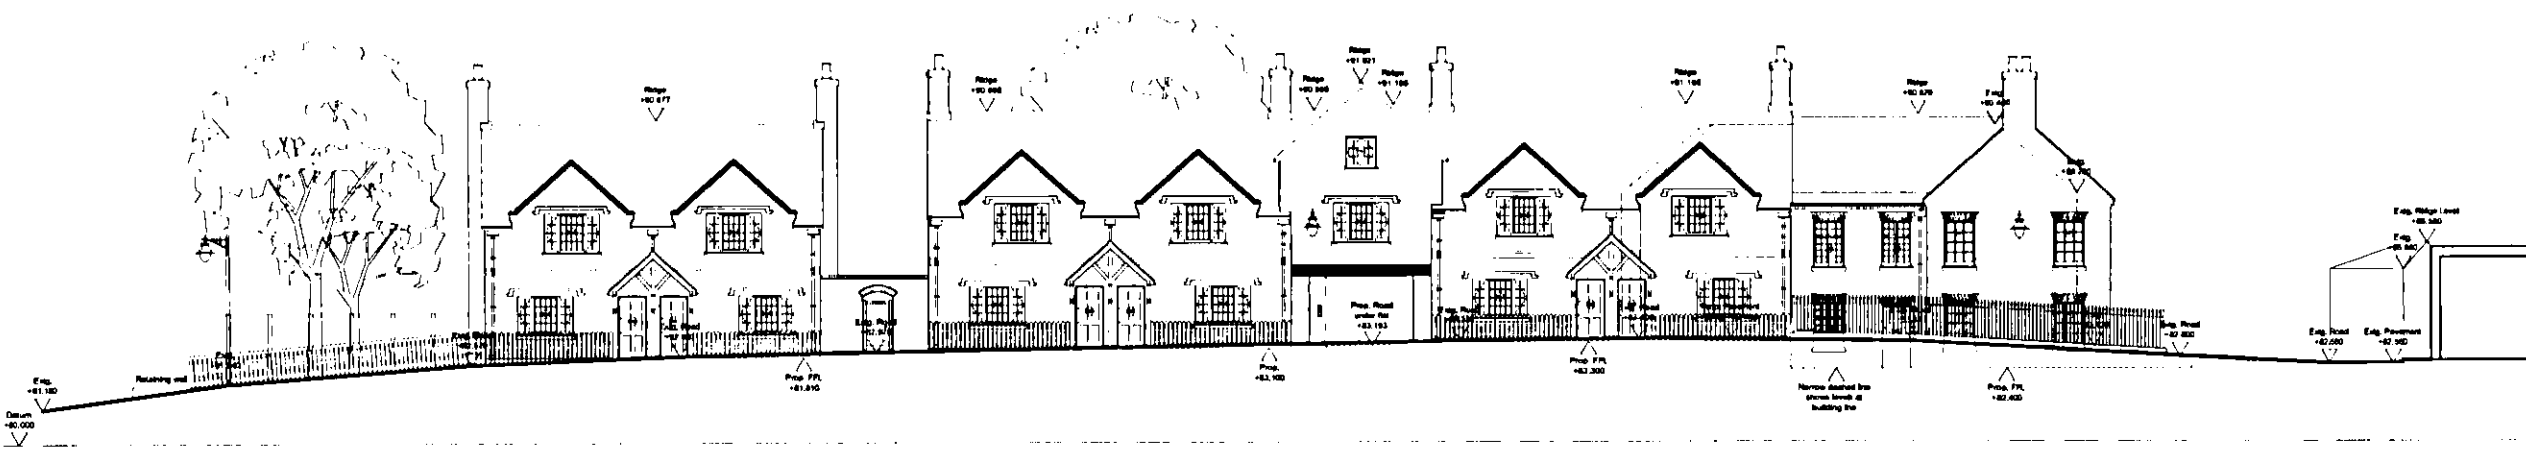



USE FIGURED DIMENSIONS ONLY  
 ALL DIMENSIONS MUST BE CHECKED ON SITE ANY  
 INCONSISTENCIES MUST BE REPORTED BACK TO THE ARCHITECT.  
 THIS DRAWING AND ANY DESIGNS INDICATED THEREON ARE THE  
 COPYRIGHT OF BROOKS / MURRAY ARCHITECTS.  
 ALL RIGHTS ARE RESERVED.  
 NO PART OF THIS WORK MAY BE PRODUCED WITHOUT PRIOR  
 PERMISSION IN WRITING FROM BROOKS / MURRAY ARCHITECTS.

PLANNING DEPARTMENT  
 OFFICE COPY


02 APR 2012  
 2012/719  
 2012/720

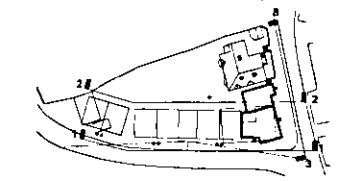

① South-East Elevation  
 Scale: 1:250

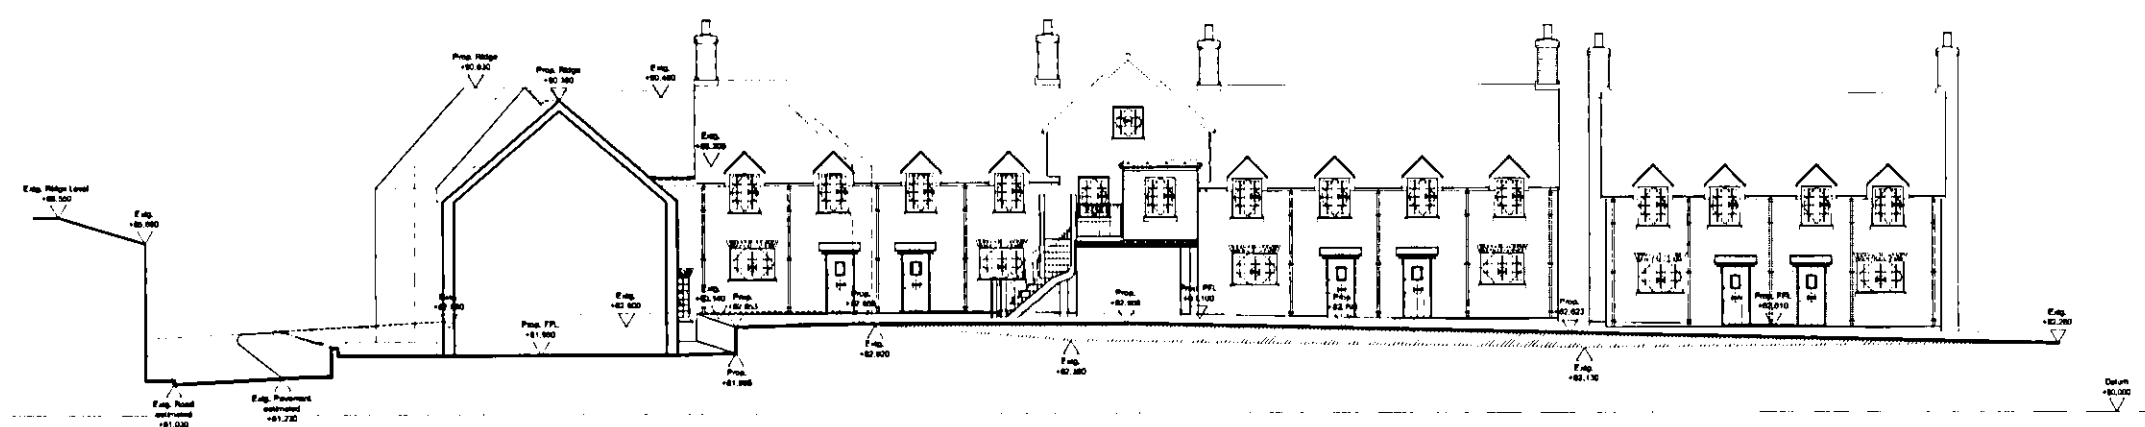

② North-West Elevation  
 Scale: 1:250

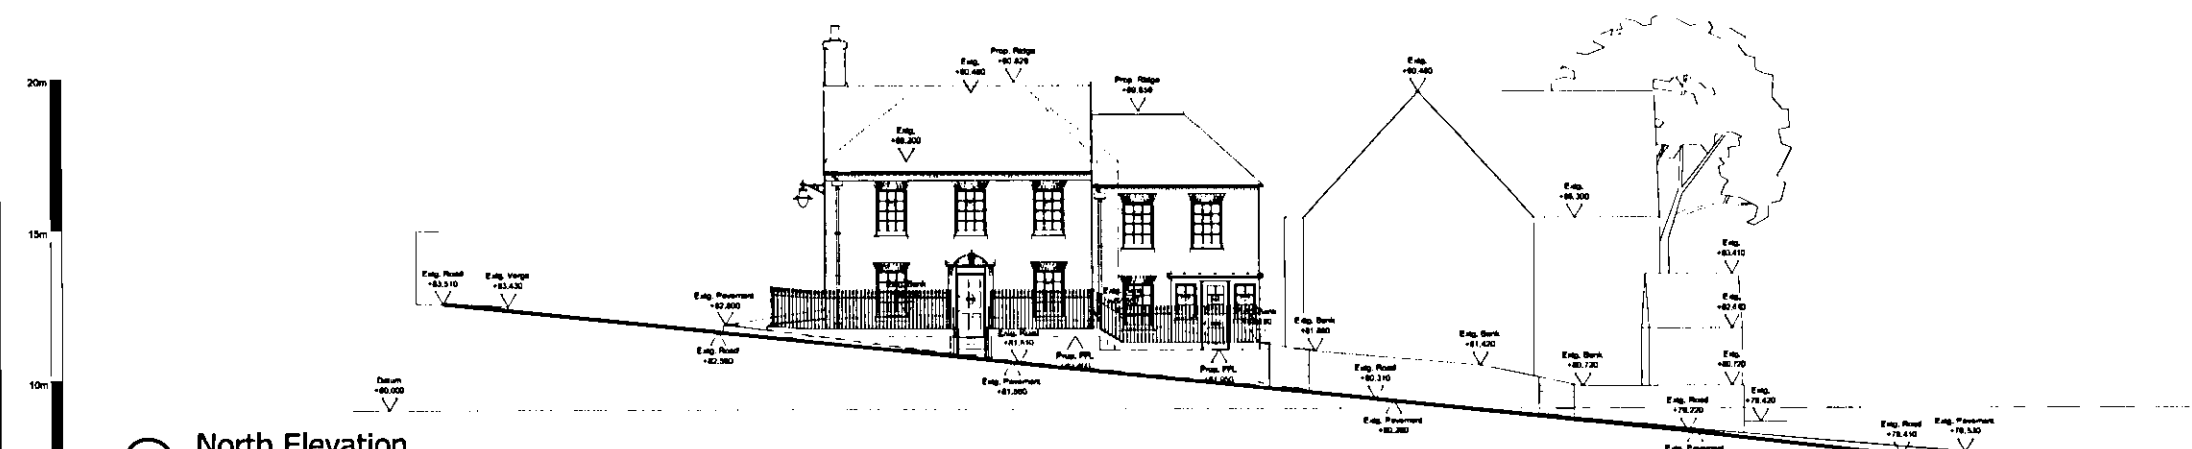

③ North Elevation  
 Scale: 1:250

Rev.	Amendment	Date
K	Issued for planning	25.01.12
L	Landscaping amended	19.03.12
M	Minor amendments	29.03.12
N		

Drawing Status  
**PLANNING**

**BROOKS / MURRAY**

ARCHITECTS

8-10 NEW NORTH PLACE  
 LONDON EC2A 4JA

TEL 020 7739 9955  
 FAX 020 7739 9944

architects@brooksmurray.com

CLIENT:  
**GASCOYNE CECIL ESTATES**

JOB:  
**Church Lane  
 Old Hatfield**

DATE:  
**17/06/11** SCALE:  
**1:250 @ A3**

DRAWING TITLE:  
**Zone 1  
 Elevations**

DRAWING NUMBER:  
**837 - 150 M**