


USE FIGURED DIMENSIONS ONLY
 ALL DIMENSIONS MUST BE CHECKED ON SITE ANY
 INCONSISTENCIES MUST BE REPORTED BACK TO THE ARCHITECT.
 THIS DRAWING AND ANY DESIGNS INDICATED THEREON ARE THE
 COPYRIGHT OF BROOKS / MURRAY ARCHITECTS.
 ALL RIGHTS ARE RESERVED.
 NO PART OF THIS WORK MAY BE PRODUCED WITHOUT PRIOR
 PERMISSION IN WRITING FROM BROOKS / MURRAY ARCHITECTS.

PLANNING DEPARTMENT
 OFFICE COPY

02 APR 2012
 2012/719
 2012/720

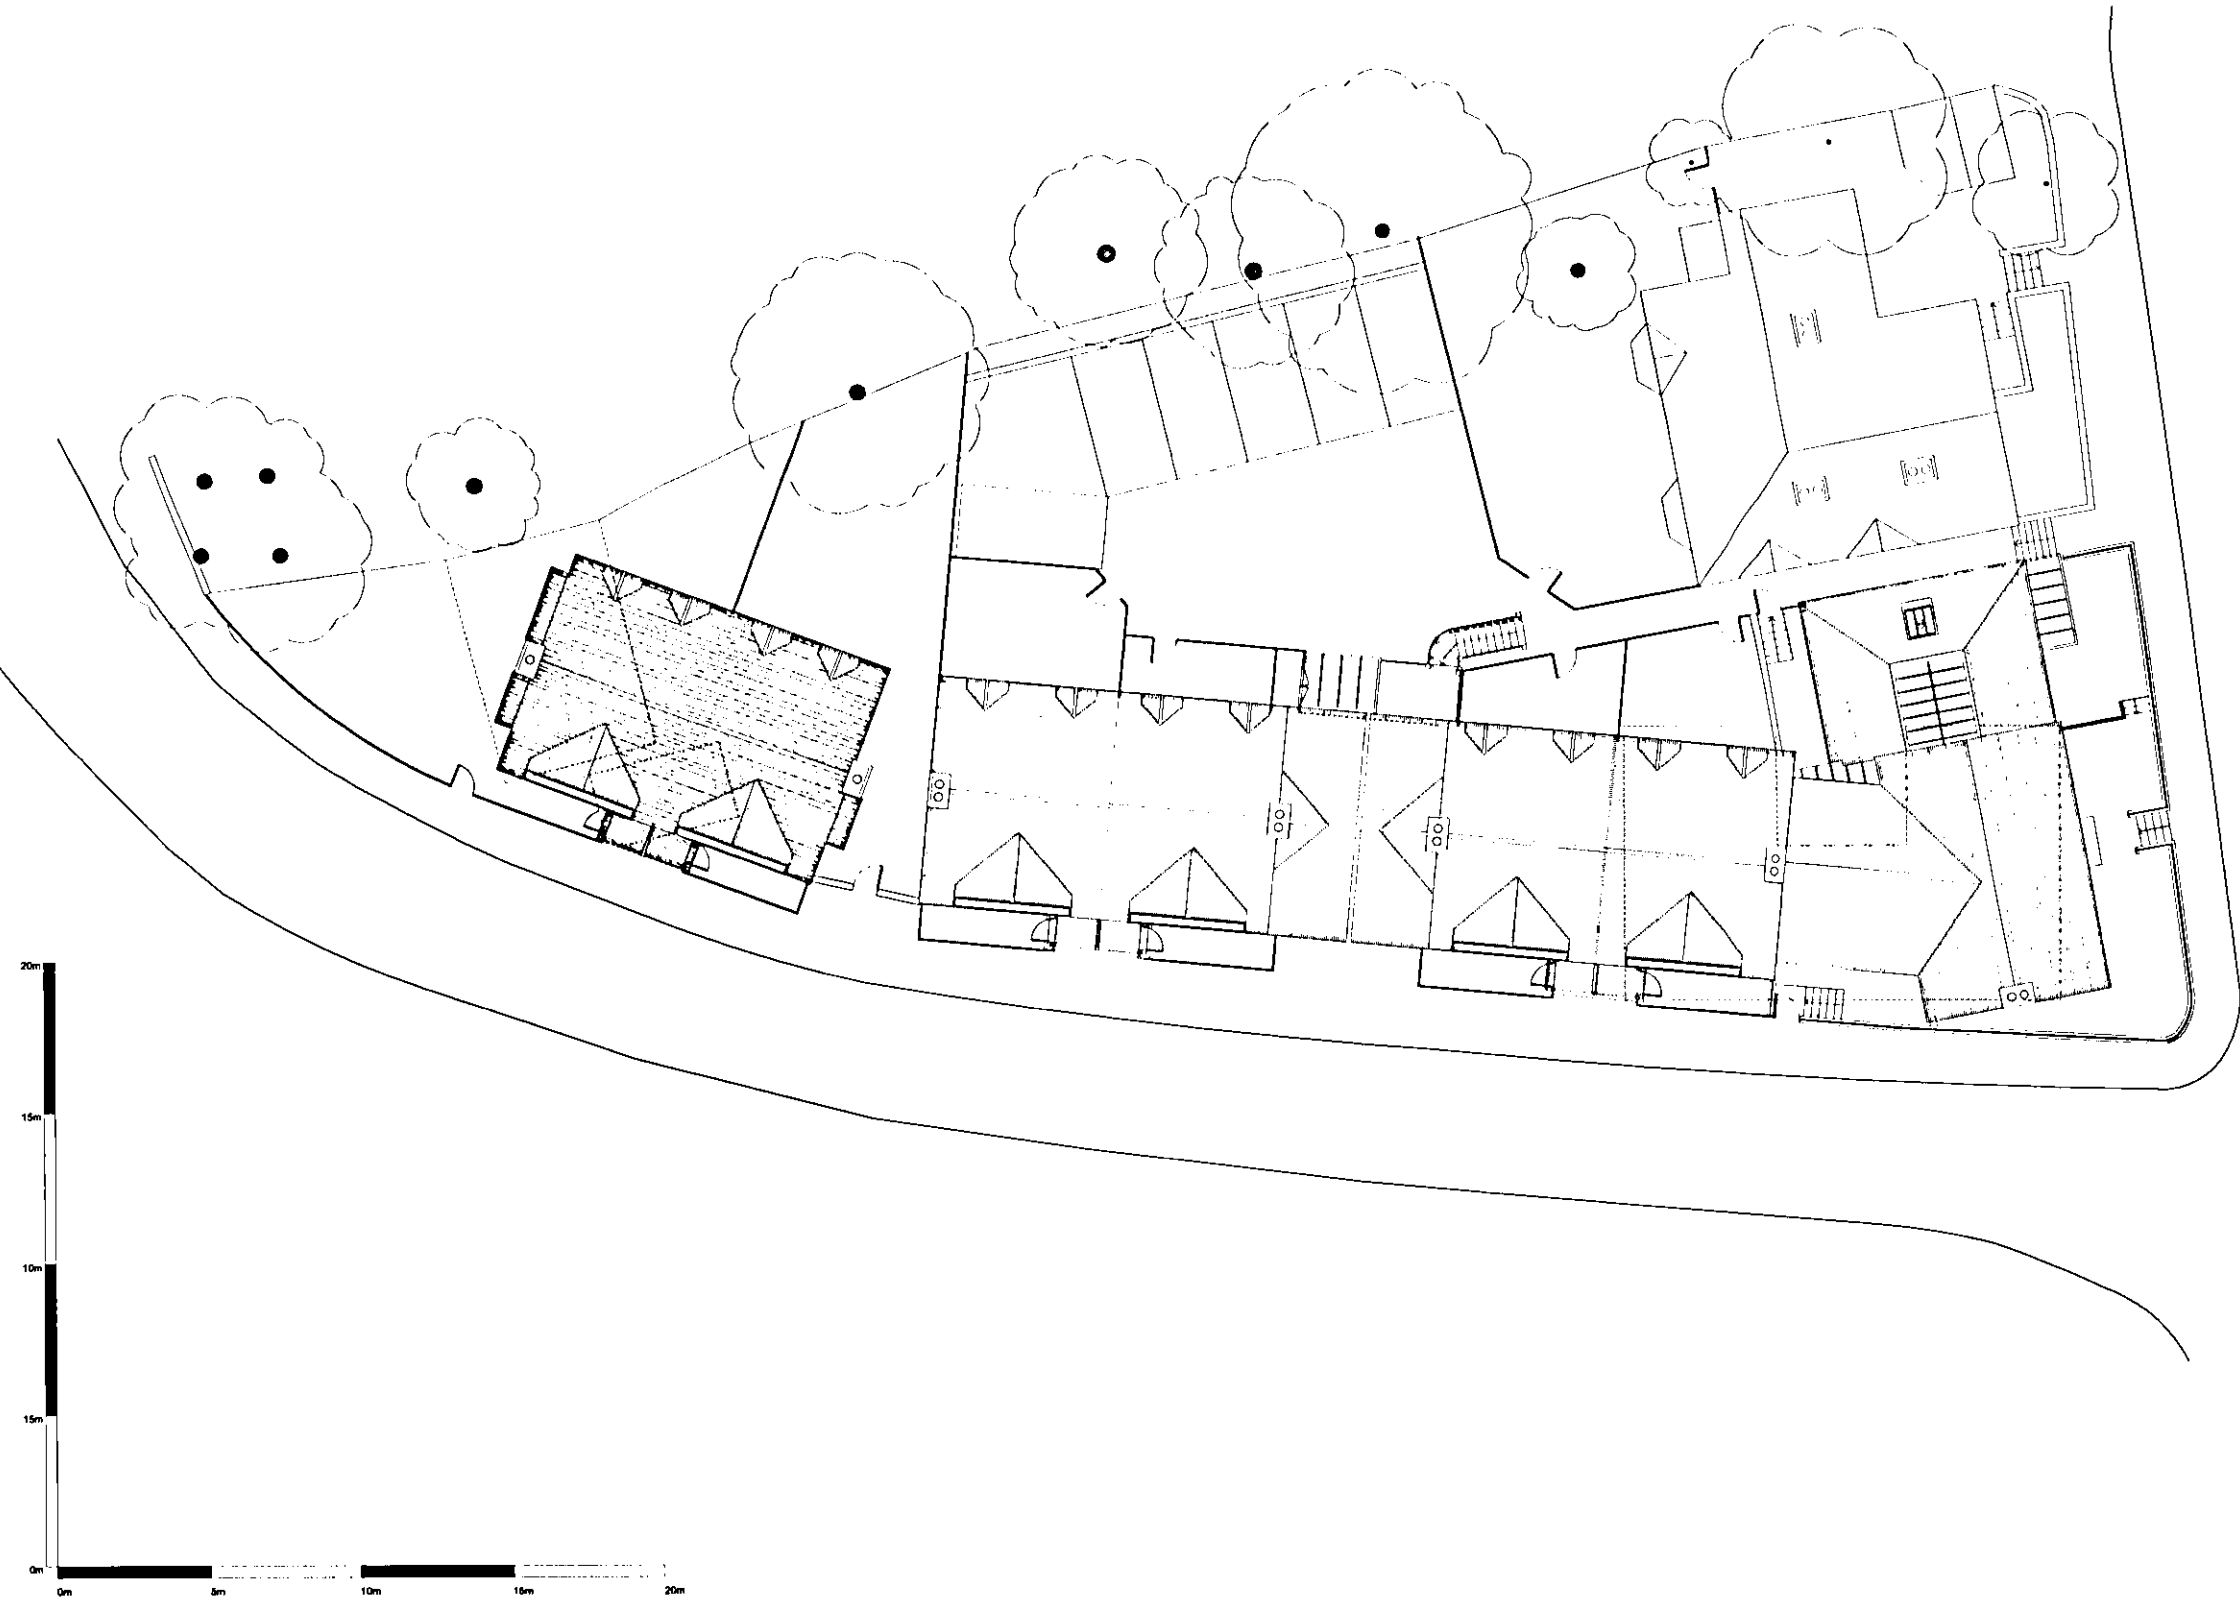

Rev.	Amendment	Date
A	Issued for comment	16.08.11
B	Issued for planning	27.01.12
C	Issued for planning	03.02.12
D	Landscaping amended	19.03.12

Drawing Status
PLANNING

BROOKS / MURRAY

ARCHITECTS
 8-10 NEW NORTH PLACE
 LONDON EC2A 4JA
 TEL 020 7739 9955
 FAX 020 7739 9944
 architects@brooksmurray.com

CLIENT:
GASCOYNE CECIL ESTATES

JOB:
 Church Lane
 Old Hatfield

DATE: Aug 2011 SCALE: 1:250 @ A3

DRAWING TITLE:
 Zone 1
 Roof Plan

DRAWING NUMBER:
 837 - 113 D

