




Side Elevation

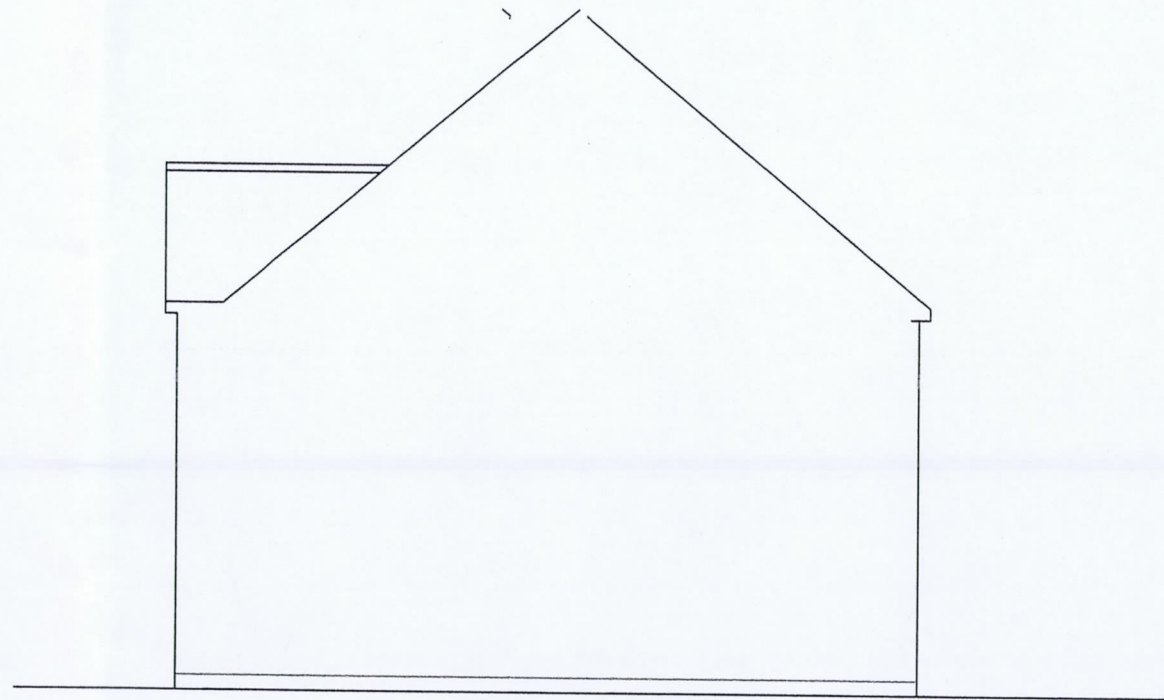

Side Elevation



Rear Elevation

  

Scale 1:100

REVISIONS.			CONTRACT.		DETAIL.	
NO.	DETAILS.	DATE.	Extension at 9 Campion Road Hatfield			
			CLIENT.		Elevations as Existing	
			DRAWN. rgl	DATE. july 03		DRAWING NO.
			REVISION.	SCALE. 1:100		mp.24
			STATUS			