




Side Elevation

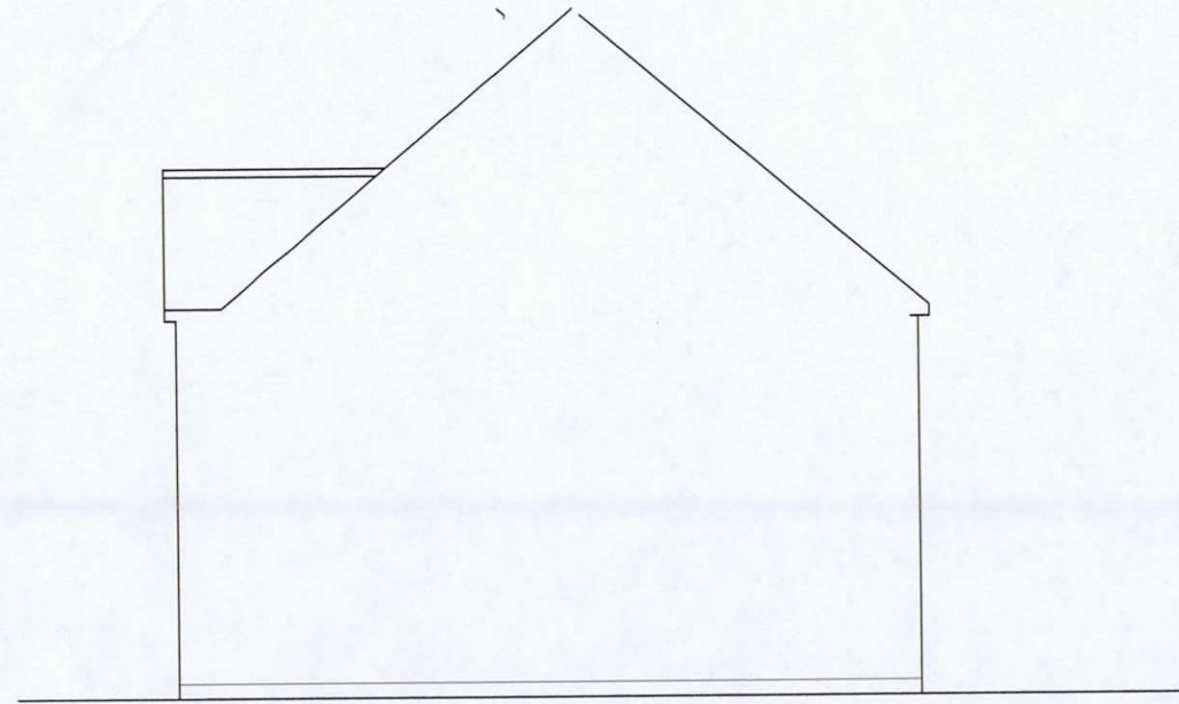

Side Elevation



Rear Elevation

  

Scale 1:100

REVISIONS.			CONTRACT.	DETAIL.
NO.	DETAILS.	DATE.		
			Extension at 11 Campion Road Hatfield	Elevations as Existing
			CLIENT.	
			DRAWN. rgl	DATE. july 03
			REVISION.	SCALE. 1:100
			STATUS	DRAWING NO. mp.24